


REVISIONS	BY
6/2/25 RE- POSITION	KG
GARAGE STRUC.	

Trademark Architecture + Interiors
1078 carol lane , suite 202
lafayette, california 94549 925-385-7202

remodel for:
Keith and Carmel Holce
2537 Cerro Vista Lane
Alamo, CA 94507

Date	
Scale	$1/8" = 1'-0"$
Drawn	KAG
Job	2006
Sheet	
Of	Sheets

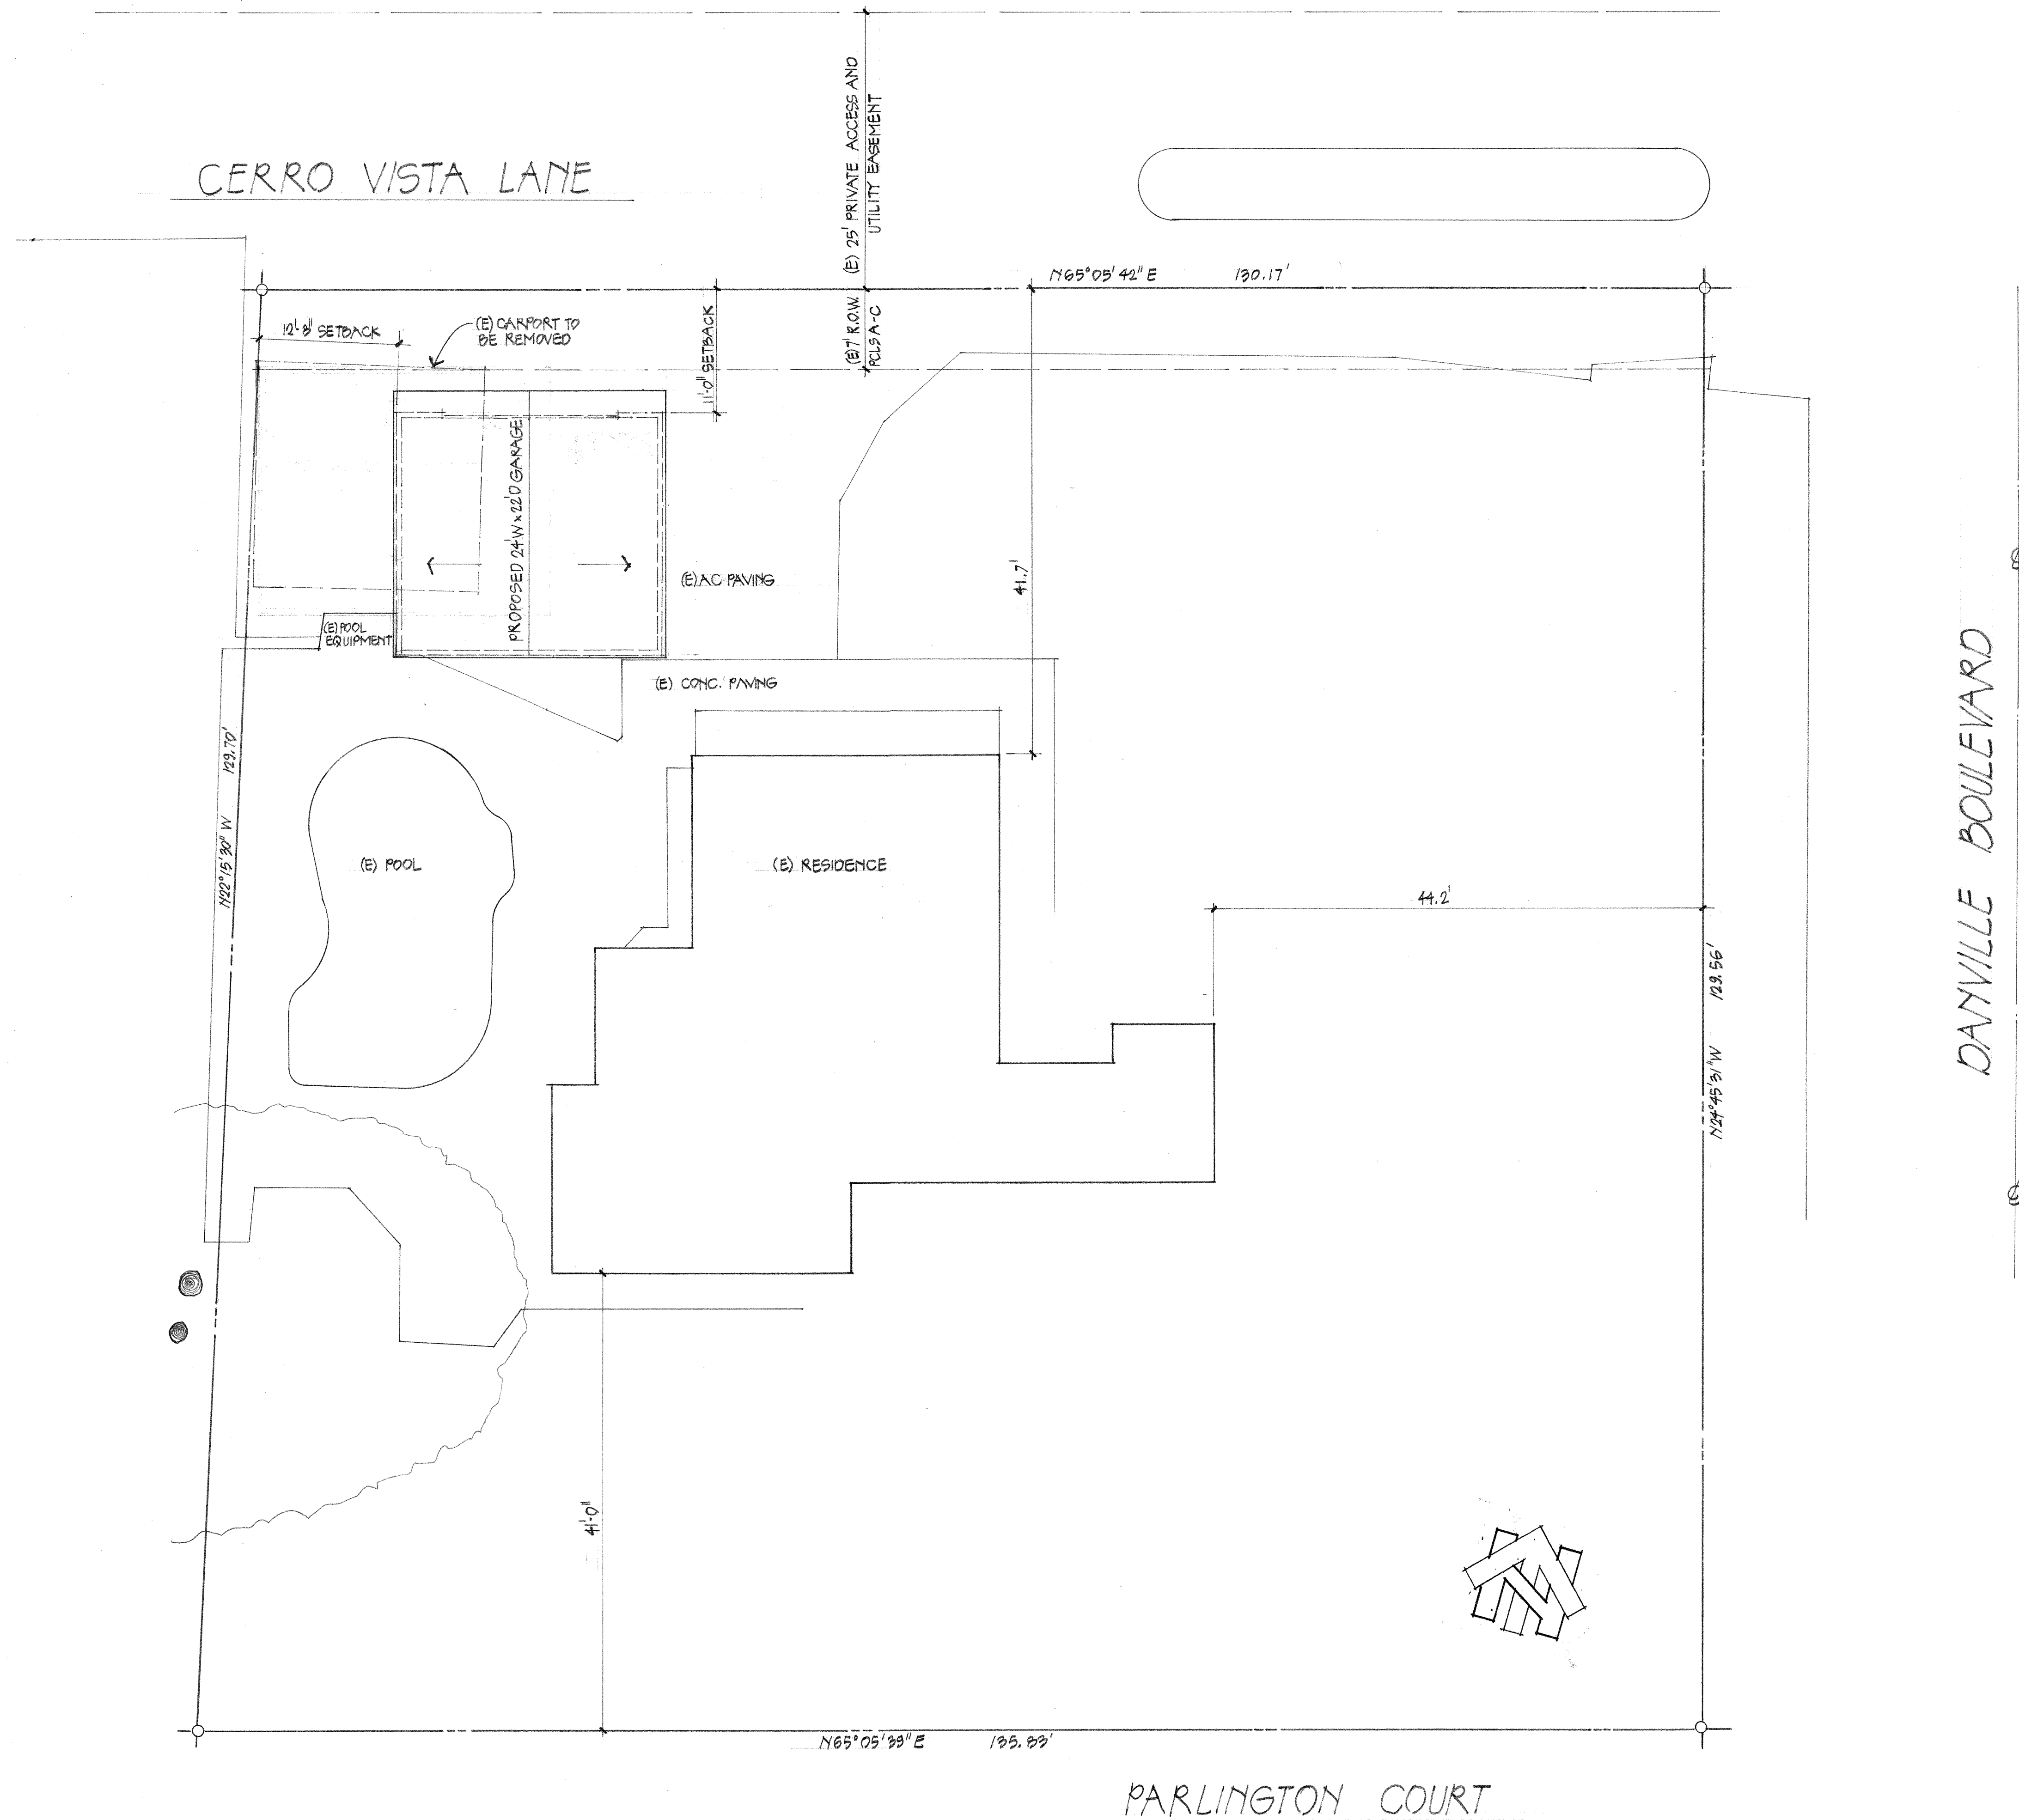

SITE PLAN