

Attachment C: Plans


MARSH CREEK RD.

N →

P/L

P/L

P/L

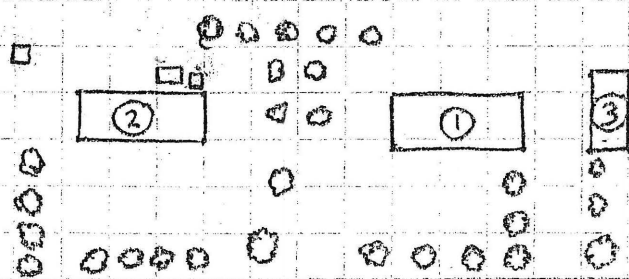


HOFFMAN LN.


1 inch = 100 feet


- 1- 16 HOFFMAN LN. main residence
- 2- 16 B HOFFMAN LN. Fam. Mem. Mo. Ho.
- 3- BARN

- 4- 8'x8' STORAGE SHED
- * 5- 8'x12' STORAGE SHED
- 6- 6'x5' STORAGE SHED


Blow-up of 16 B. Hoffman

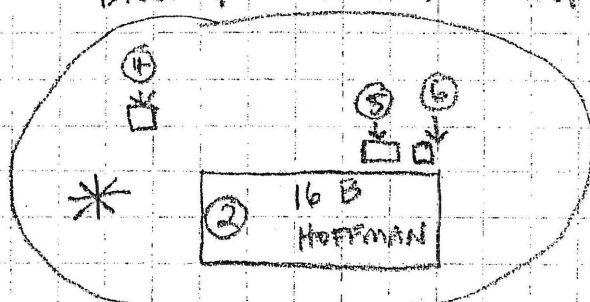

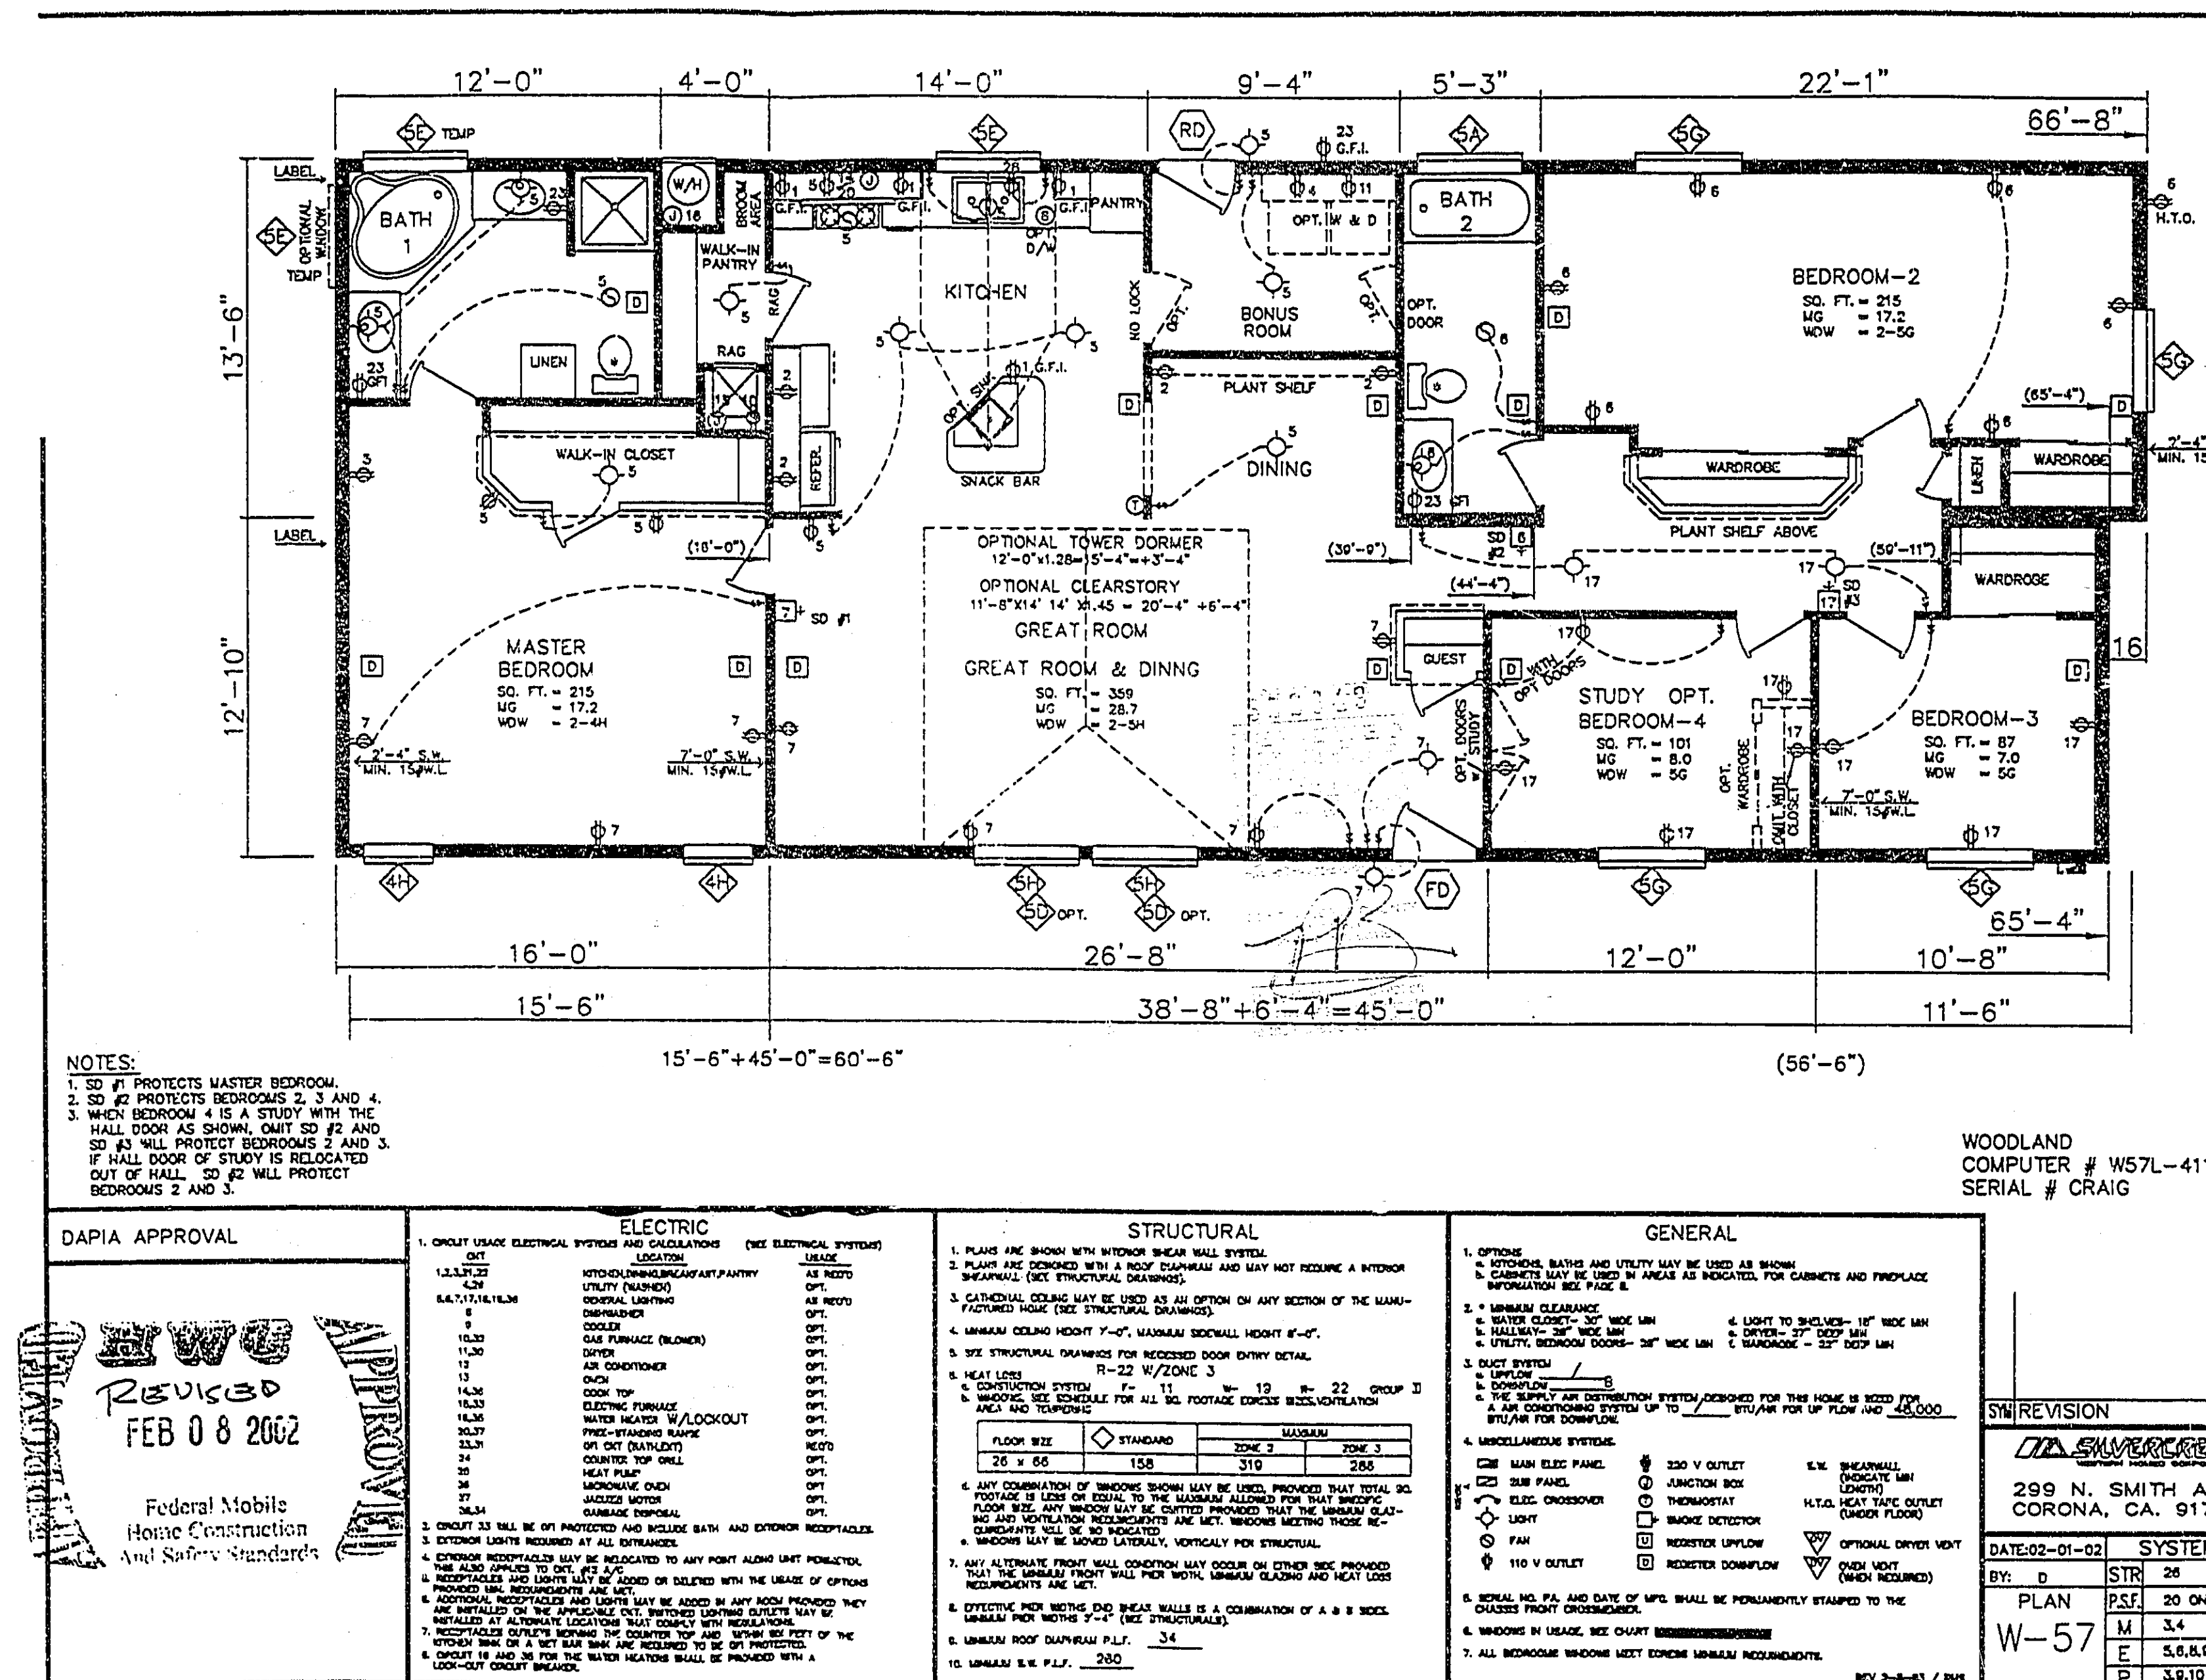


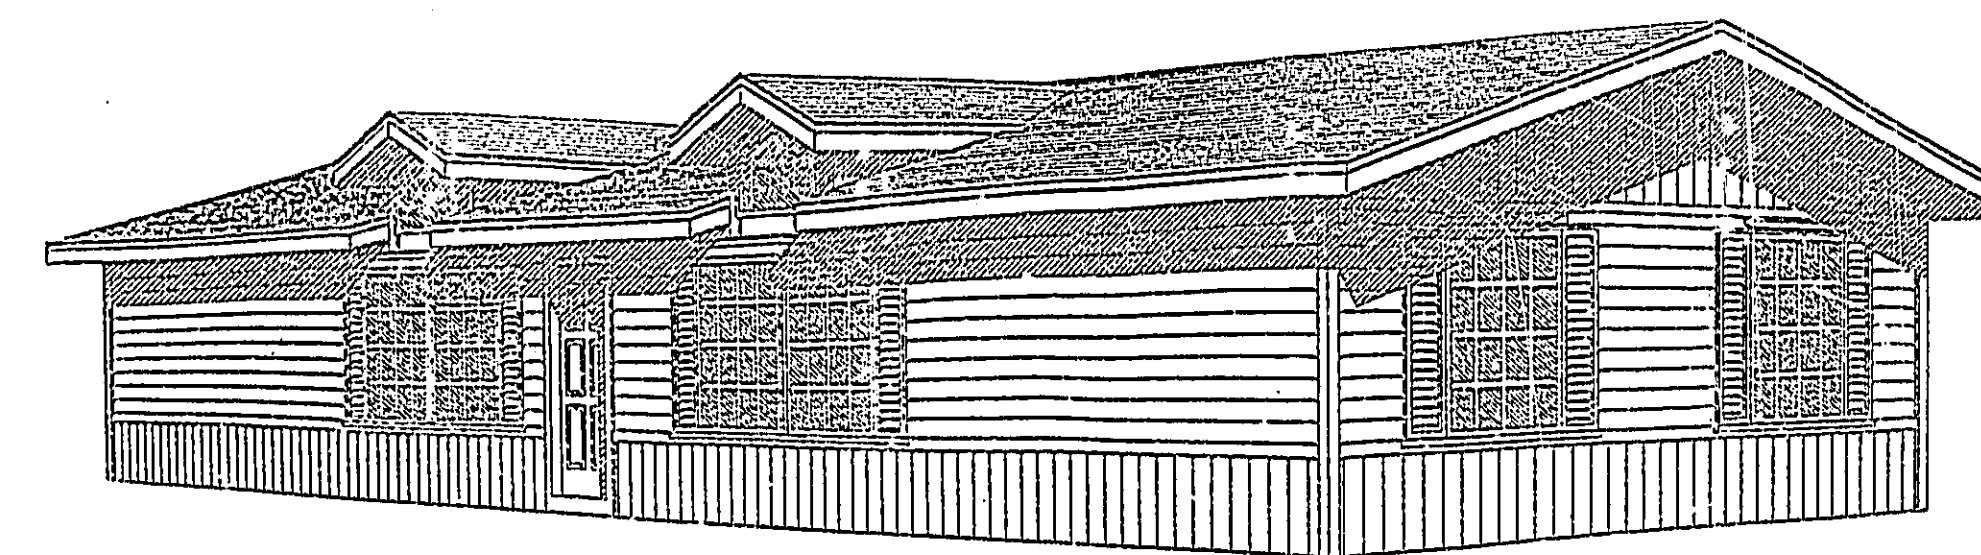

PLAN
SHOWN WITH OPTIONAL DORMER SKYLIGHTS

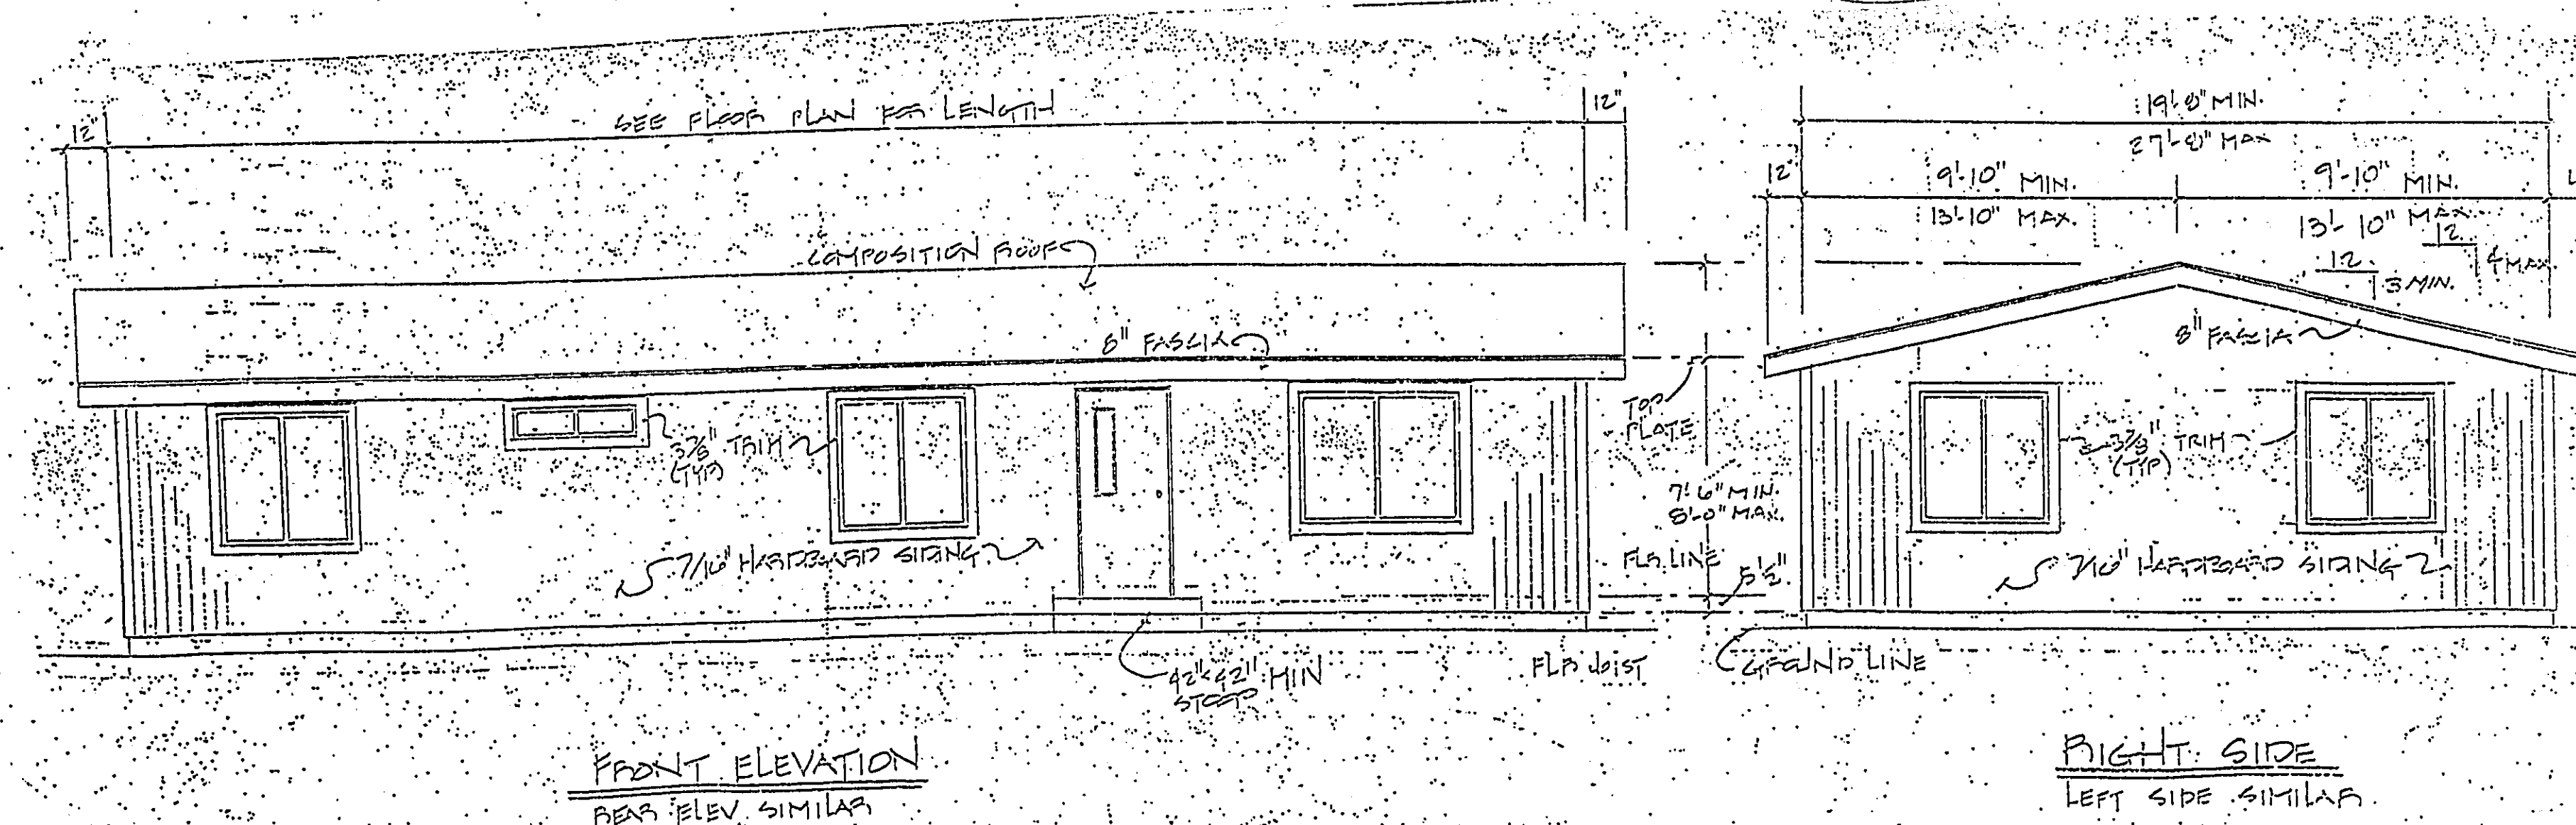

DATE			REVISED BY			DESCRIPTION OF REVISIONS			SILVERCREST MANUFACTURED HOUSING INC.		PLAN No.	MODEL	COMPUTER No.
											TYPICAL		
											TITLE		SHEET No.
											EXTERIOR ELEVATIONS		3
											DATE	SCALE	

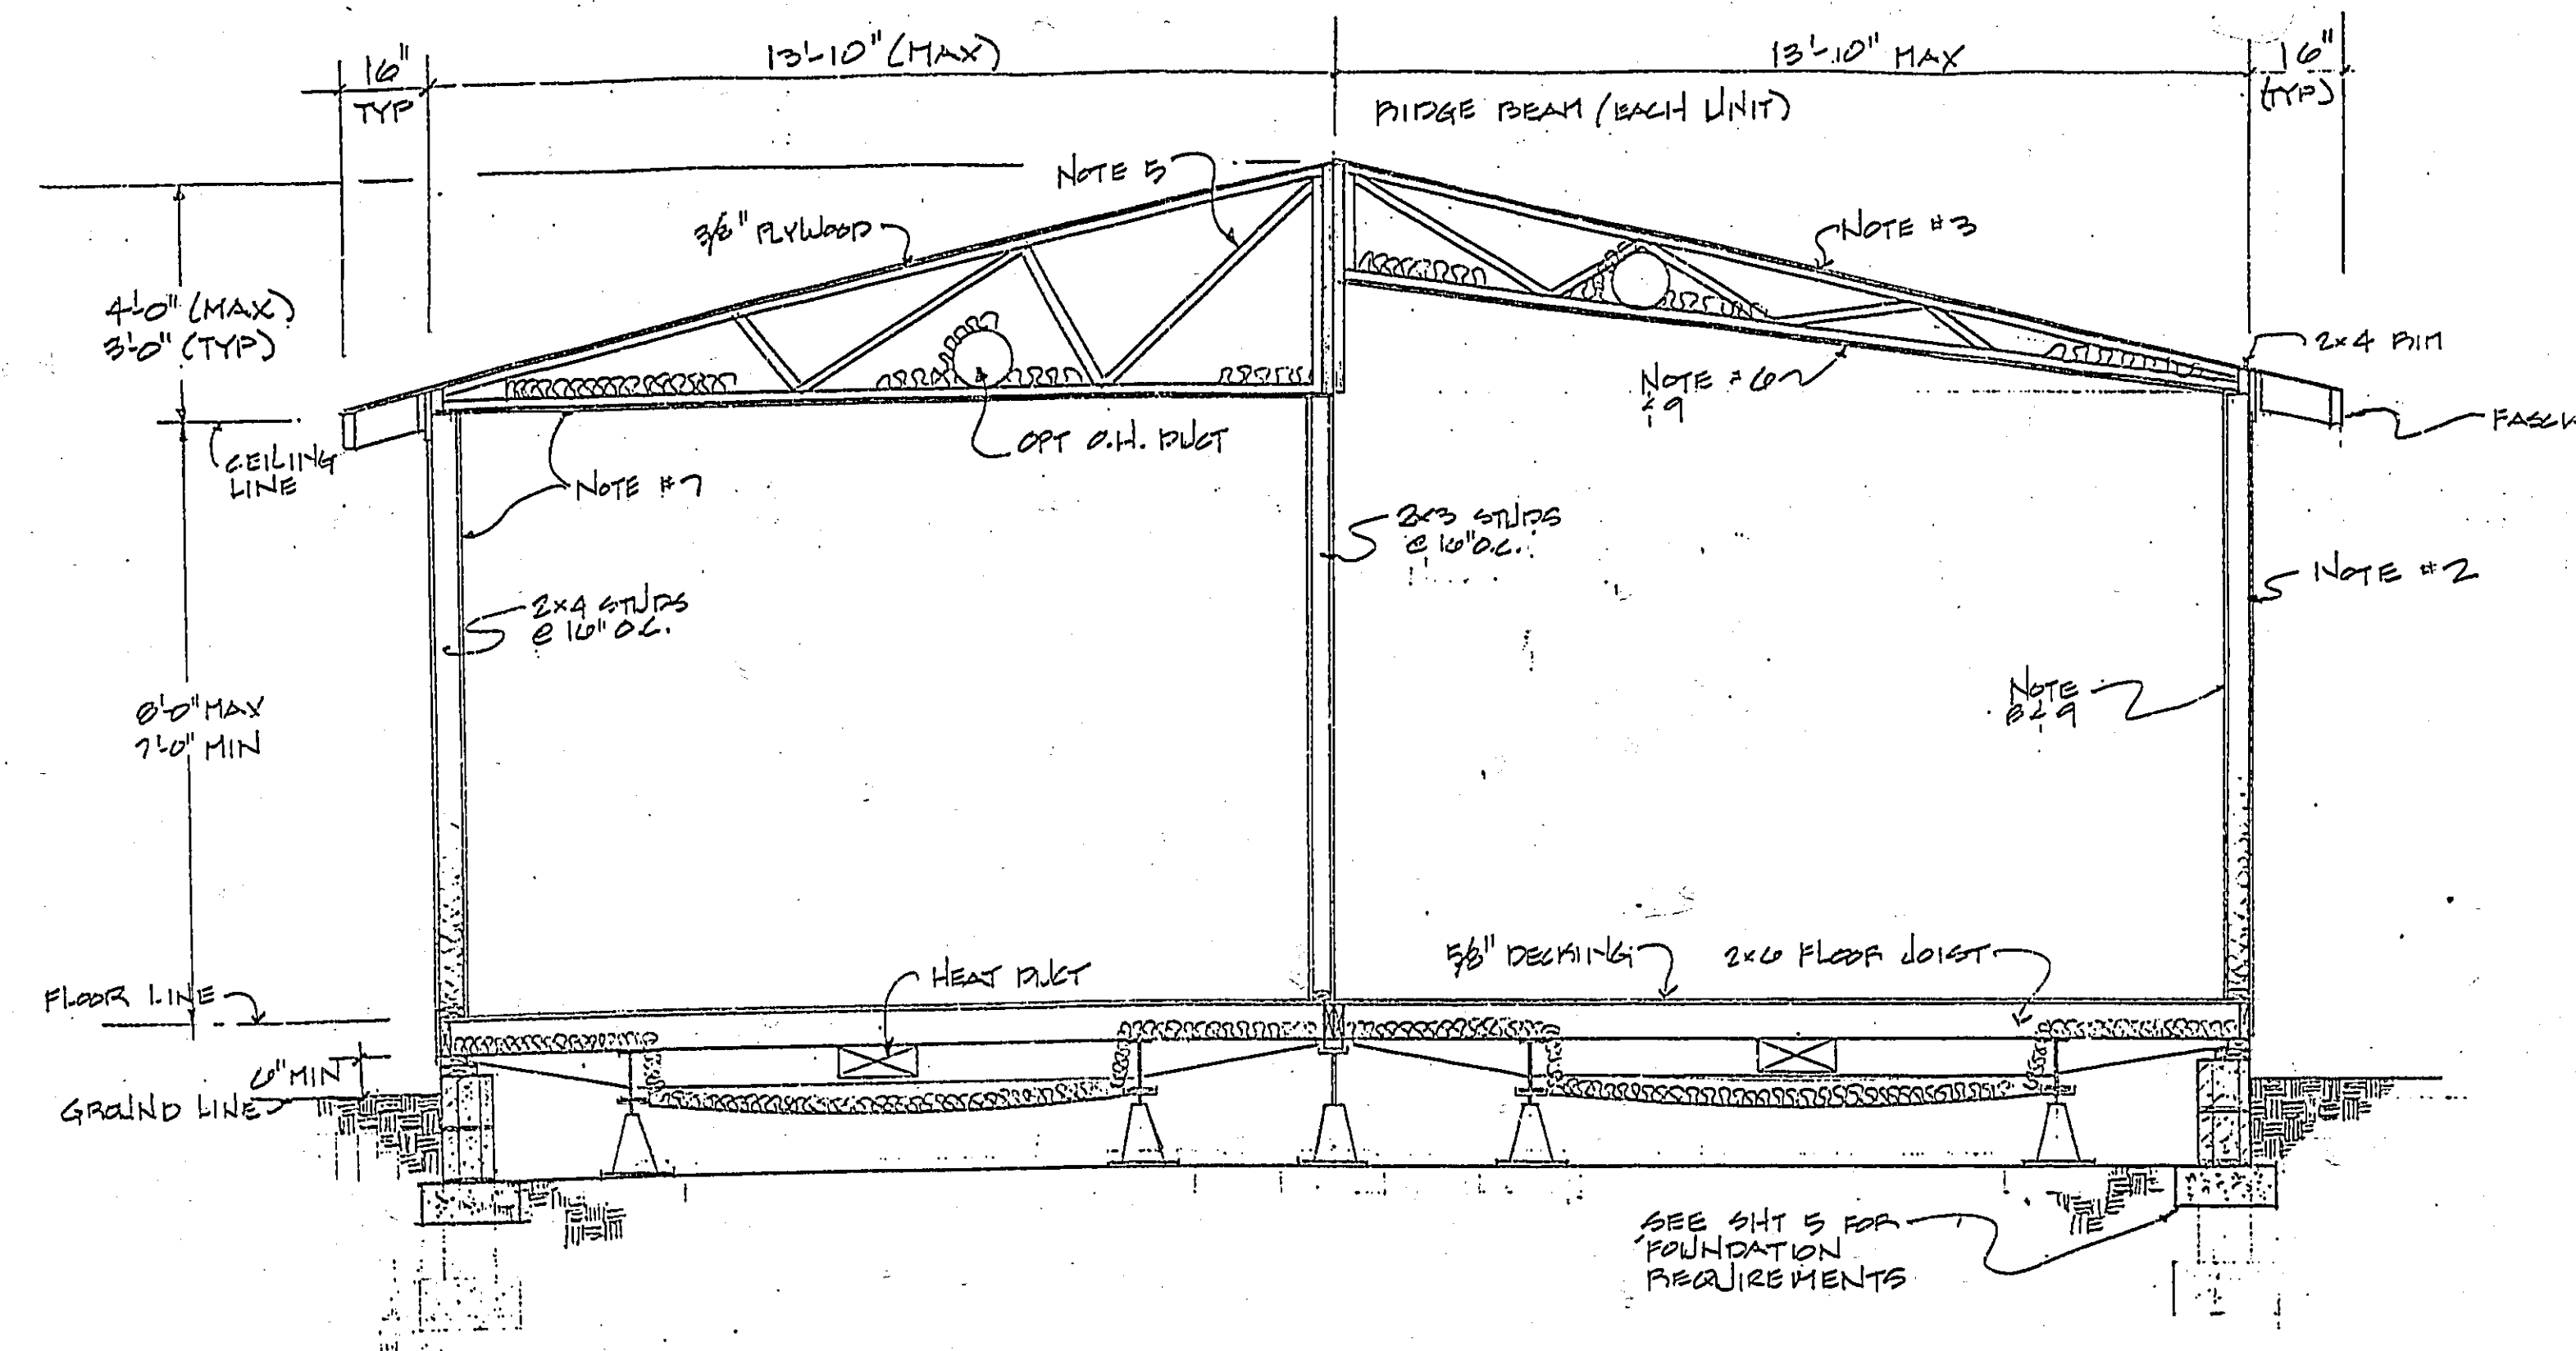

1. DETAILS & SPECIFICATIONS CALLED OUT ARE MINIMUM ONLY. OTHER EQUIVALENTS OR STRONGER MATERIALS MAY BE USED.
2. EXTERIOR SHALL BE ALUMINUM, LAM, PLYWOOD, MASONITE OR OTHER EQUIVALENT MATERIALS.
3. ROOFING SHALL BE ASPHALT, METAL ROOF OR OTHER APPROVED MATERIAL APPLIED PER MANUFACTURERS INST.

4. NO CURB OR PAD UNDER EXTERIOR SHEATH, OR BEARING WALLS.
5. ALL RAFTERS SHALL BE APPROVED BY TEST OR CALCULATIONS.
6. ALL CEILING MATERIAL SHALL BE CLASS C RATED OR BETTER.
7. APPLY VAPOR BARRIER ON WARM SIDE.
8. INTERIOR WALL & CEILING SHALL HAVE A FLAME SPREAD RATING NOT TO EXCEED 200.

9. INTERIOR WALLS SHEATHED W/ 5/8" MIN. LAMIN OF 1/2" WOOD PARTICLE BOARD. NON SHEATHED WALLS FASTENED W/ 1/4" MIN. HEAD OF GLUE & 30 GA. STAPLES @ 6" EDGES & 12" O.C. FIELD. SHEATH WALL @ 6" O.C. EDGES & FIELD.

RB

DATE	REVISED BY	DESCRIPTION OF REVISIONS	SILVERCREST MANUFACTURED HOUSING			PLAN No.	MODEL	COMPUTER No.
			DRAWN BY	CHECKED BY	APPROVED BY	TITLE GENERAL CROSS SECTION (FOR INFORMATION ONLY)		SHEET No. 4
						DATE	SCALE	