

DANIEL HOY, AIA
ARCHITECTURE
314 PACIFIC AVENUE
ALAMEDA, CALIFORNIA 94501
P : 510-520-6528
E : DanielHoyArch@gmail.com



PLANS & SPECIFICATIONS ARE PREPARED AS
INSTRUMENTS OF SERVICE FOR THE CLIENT AND ARE
THE PROPERTY OF THE ARCHITECT AND SHALL NOT
BE USED FOR OTHER WORK WITHOUT THE WRITTEN
CONSENT OF THE ARCHITECT.

STONVE VALLEY CENTER
ALAMO, CALIFORNIA 94507



PARKLET APPLICATION

Project Number 2025-192-071-064-S		Drawn By DH	Checked By DH
Issues	☐ Revisions ☒		
Number	Date	Description	
1	2025-08-04	PLANNING SUBMITTAL	

STONE VALLEY SHOPPING CENTER
OUTDOOR DINING SEATING
3160 DANVILLE
ALAMO, CA 94507

PROJECT SITE
PLANS

A1.0

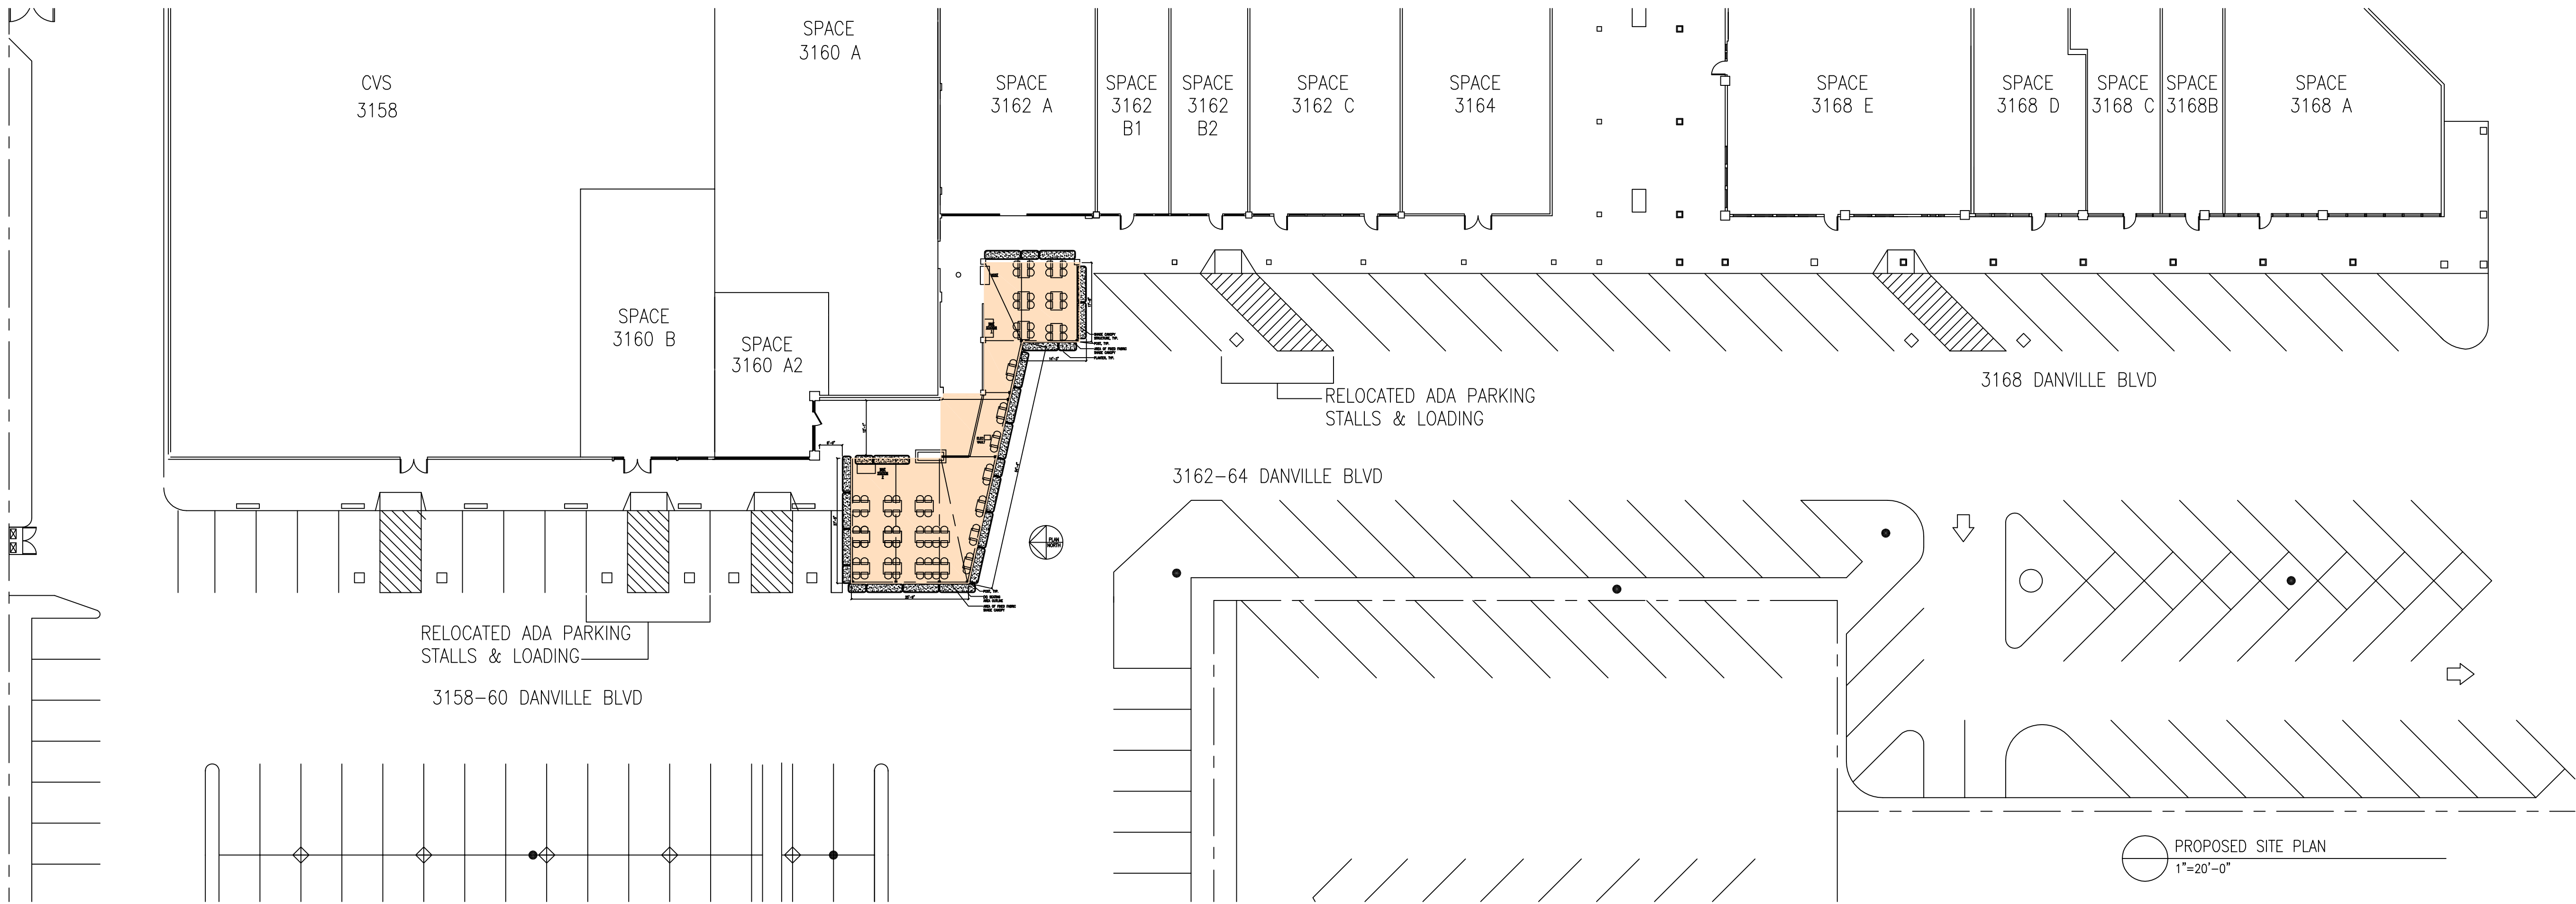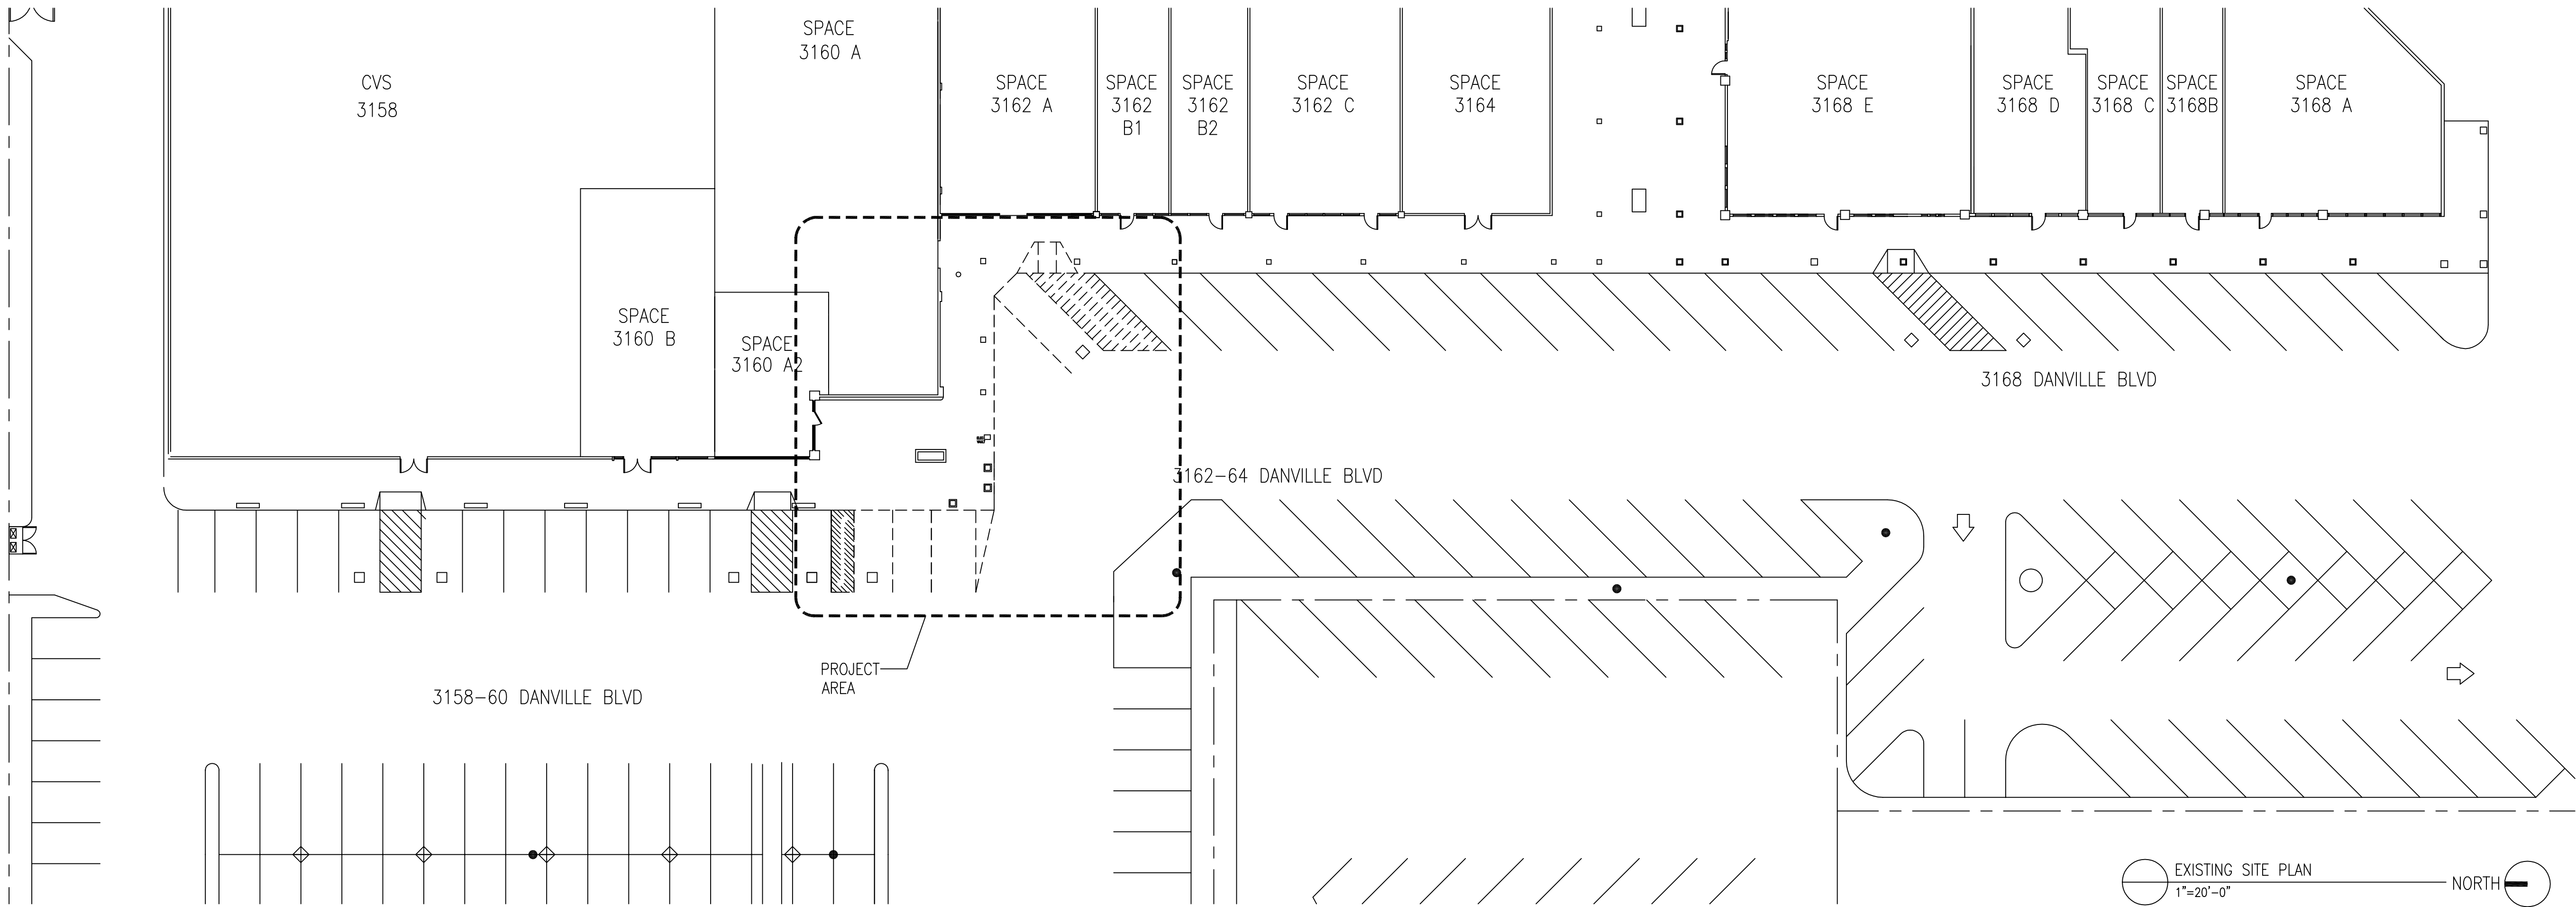

DANIEL HOY, AIA
ARCHITECTURE
314 PACIFIC AVENUE
ALAMEDA, CALIFORNIA 94501
P : 510-520-6528
E : DanielHoyArch@gmail.com



PLANS & SPECIFICATIONS ARE PREPARED AS INSTRUMENTS OF SERVICE FOR THE CLIENT AND ARE THE PROPERTY OF THE ARCHITECT AND SHALL NOT BE USED FOR OTHER WORK WITHOUT THE WRITTEN CONSENT OF THE ARCHITECT.

STONVE VALLEY CENTER
ALAMO, CALIFORNIA 94507


PARKLET APPLICATION


Project Number 2025-192-071-064-S		Drawn By DH	Checked By DH
Issues ☐ Revisions ☒			
Number	Date	Description	
1	2025-08-04	PLANNING SUBMITTAL	

STONE VALLEY SHOPPING CENTER
OUTDOOR DINING SEATING
3160 DANVILLE
ALAMO, CA 94507


PARKLET PLANS

A2.0

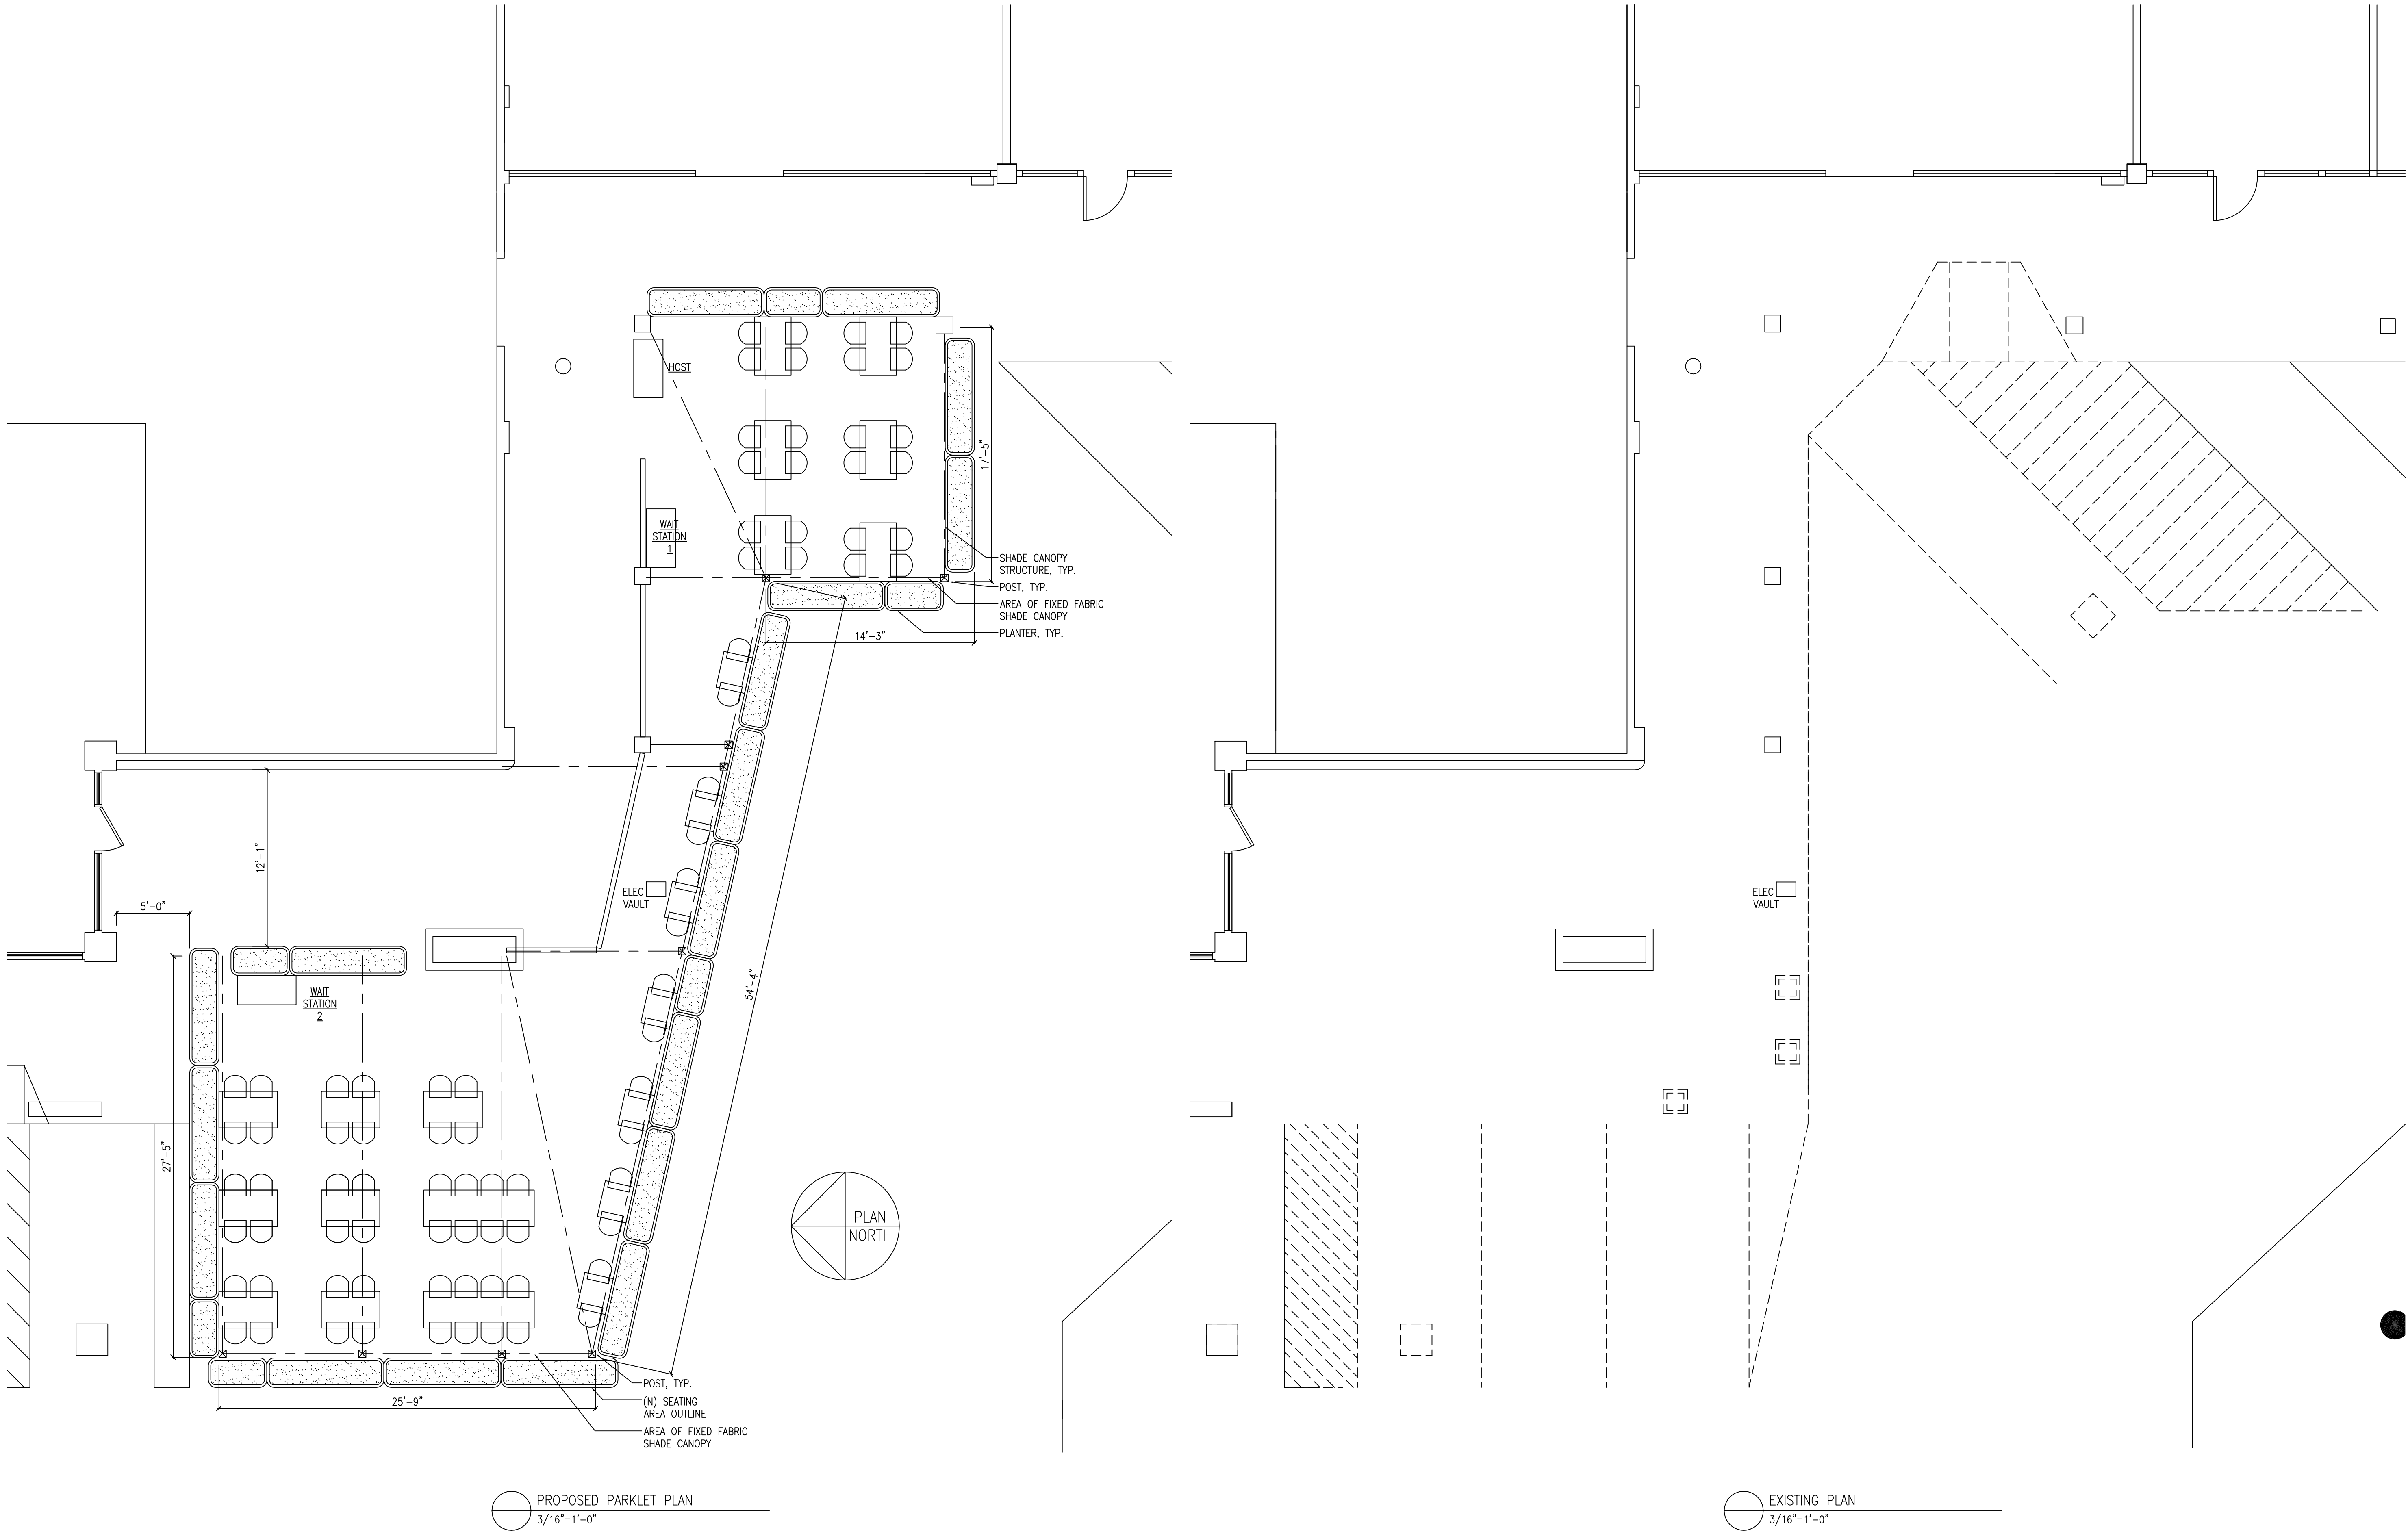


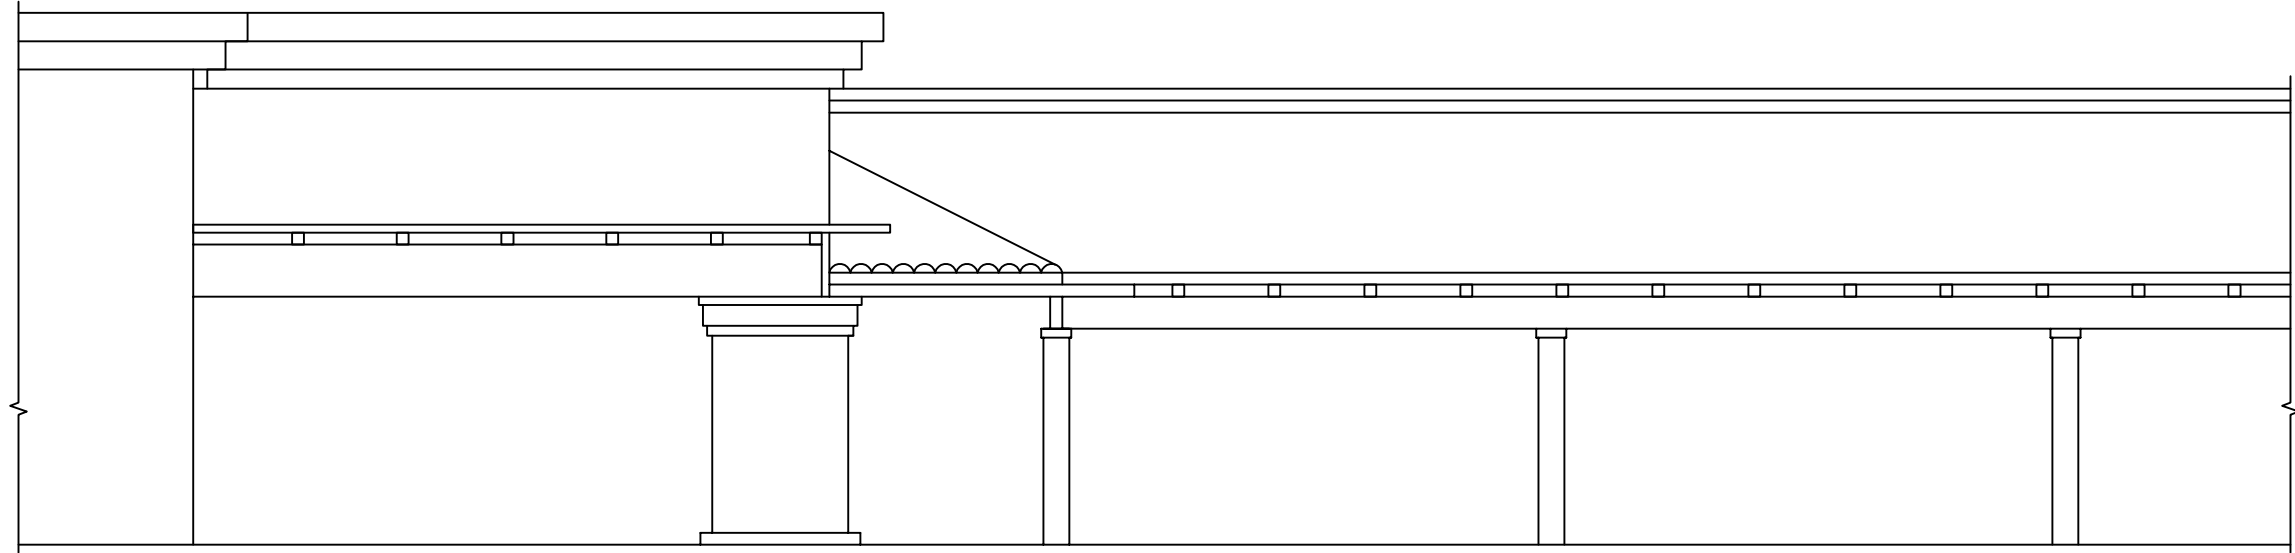

WEST ELEVATION — EXISTING

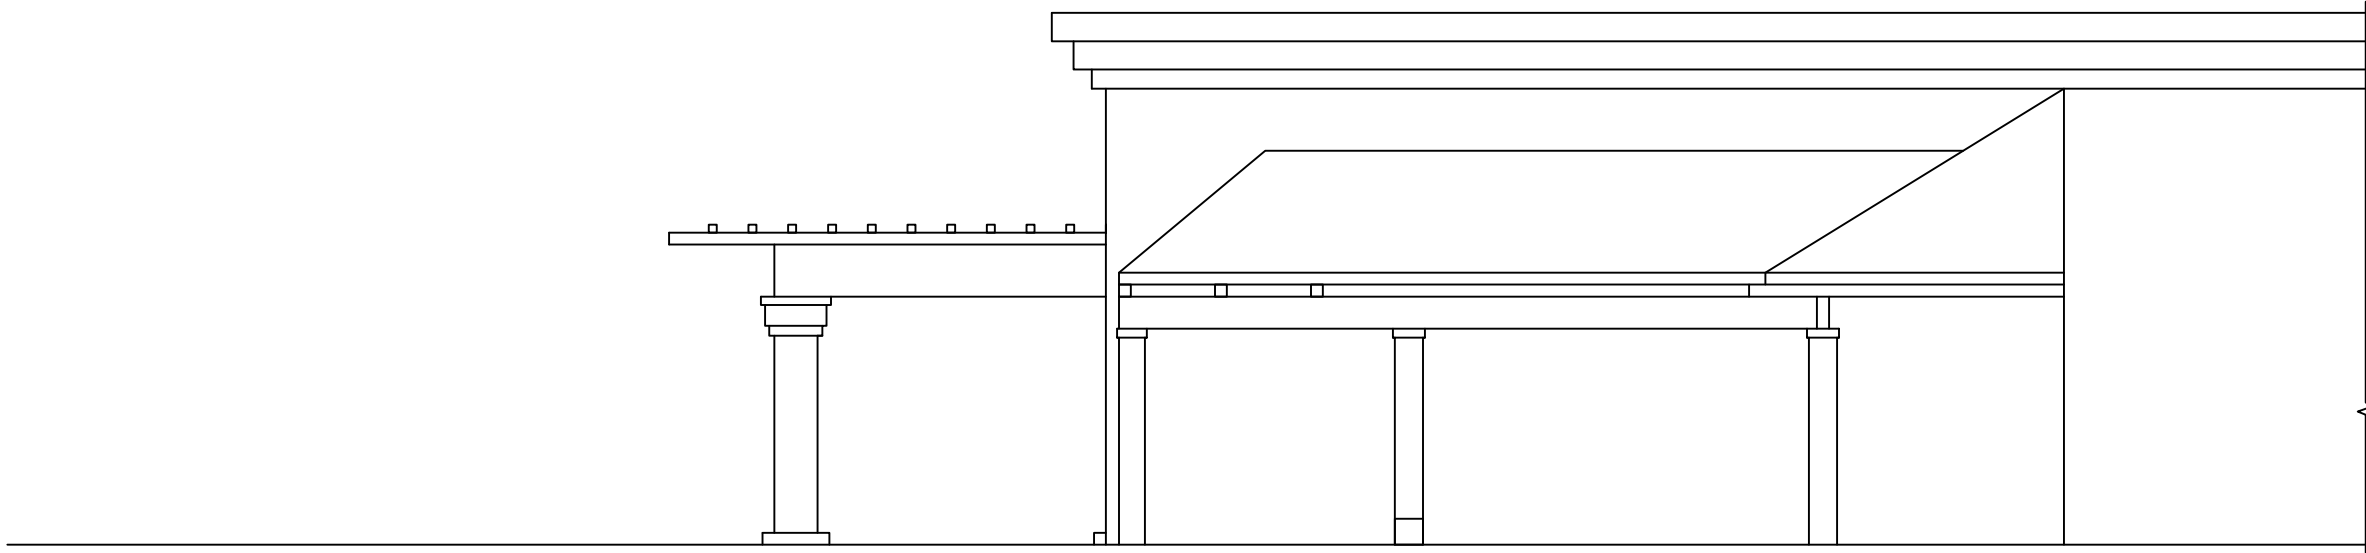


SOUTH ELEVATION — EXISTING

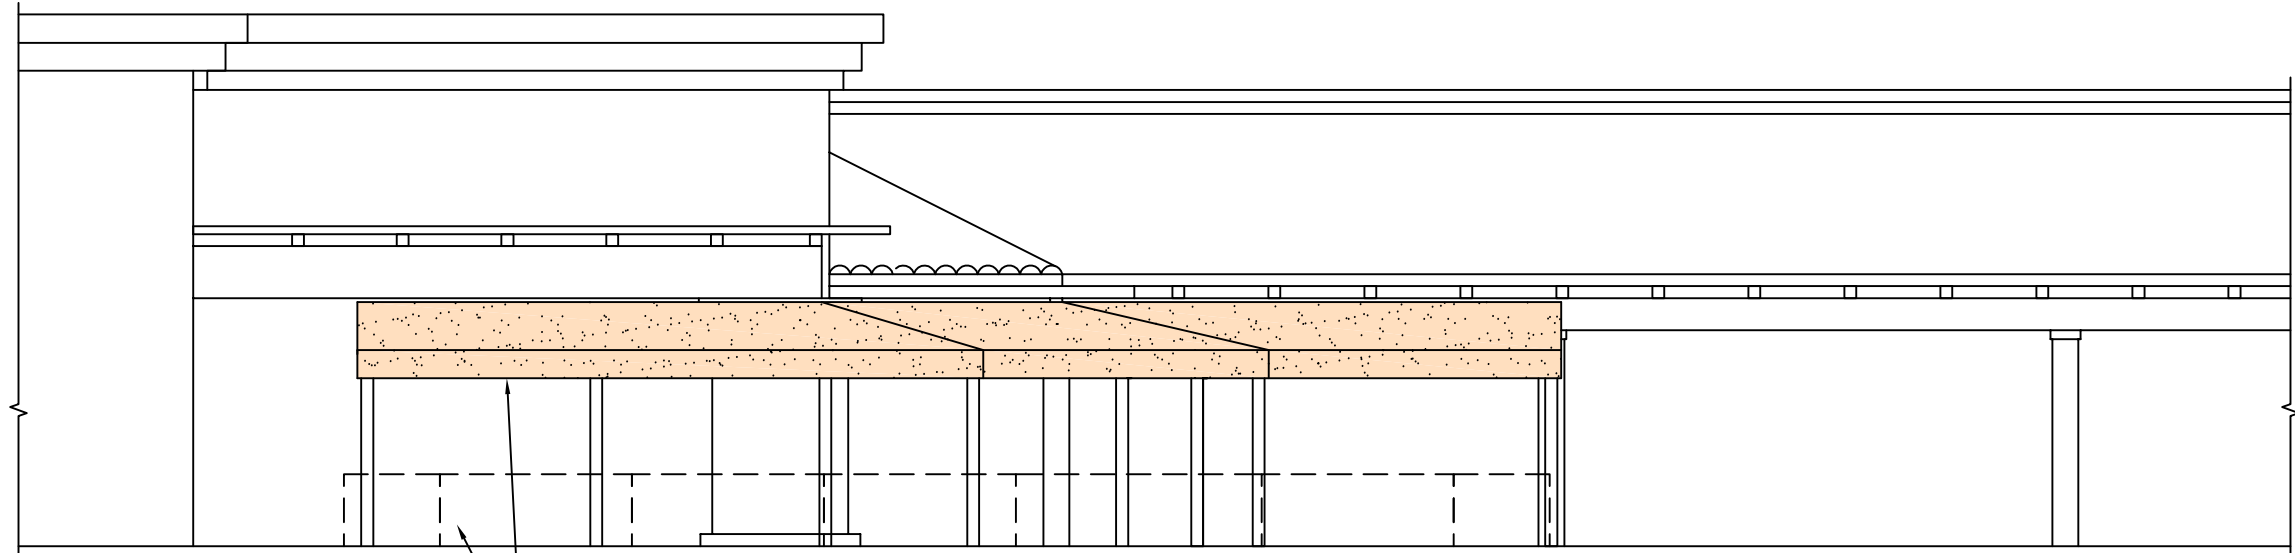

FIXED FABRIC CANOPY
PLANTER, TYP.

WEST ELEVATION — PROPOSED

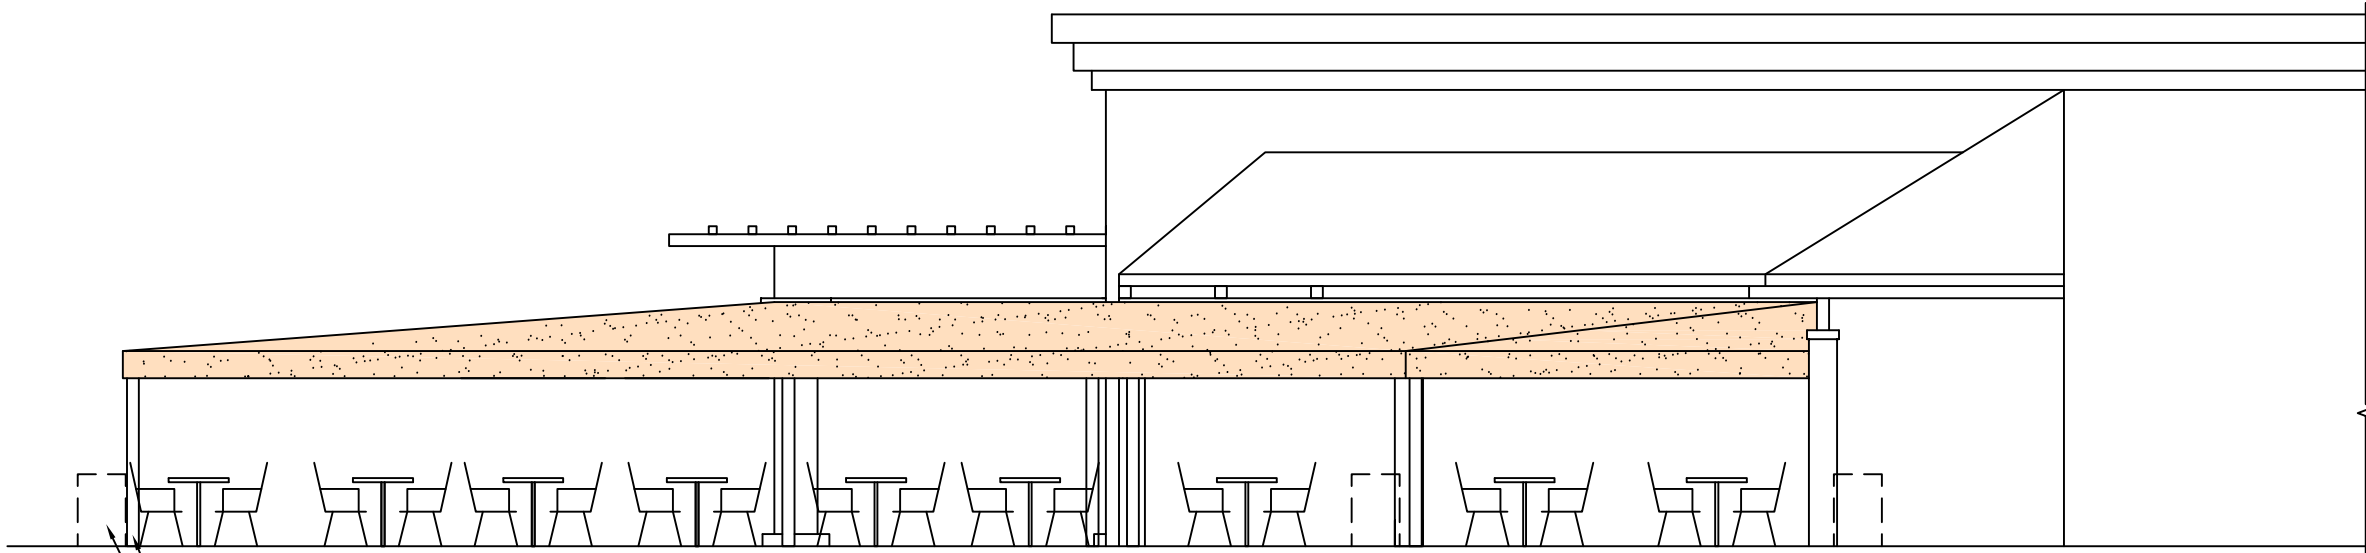

FIXED FABRIC CANOPY WITH SUPPORTS
PLANTER, TYP.

SOUTH ELEVATION — PROPOSED

1 CONCEPT ELEVATIONS
1/8"=1'-0"



3 CONCEPT IMAGE



2 CONCEPT IMAGE

DANIEL HOY, AIA
ARCHITECTURE
314 PACIFIC AVENUE
ALAMEDA, CALIFORNIA 94501
P : 510-520-6528
E : DanielHoyArch@gmail.com



PLANS & SPECIFICATIONS ARE PREPARED AS INSTRUMENTS OF SERVICE FOR THE CLIENT AND ARE THE PROPERTY OF THE ARCHITECT AND SHALL NOT BE USED FOR OTHER WORK WITHOUT THE WRITTEN CONSENT OF THE ARCHITECT.

STONVE VALLEY CENTER
ALAMO, CALIFORNIA 94507

PARKLET APPLICATION

Project Number 2025-192-071-064-S		Drawn By DH	Checked By DH
Issues	☐ Revisions ☒		
Number	Date	Description	
1	2025-08-04	PLANNING SUBMITTAL	

STONE VALLEY SHOPPING CENTER
OUTDOOR DINING SEATING
3160 DANVILLE
ALAMO, CA 94507

CONCEPT ELEVATIONS
& IMAGES

A3.0