



## Mills Patio Cover

4010 Wellington Place, Lafayette, California



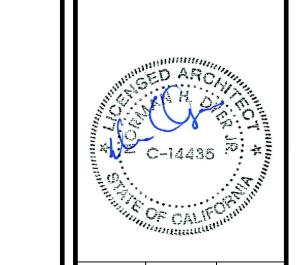

ARCHITECT: NORMAN DYER

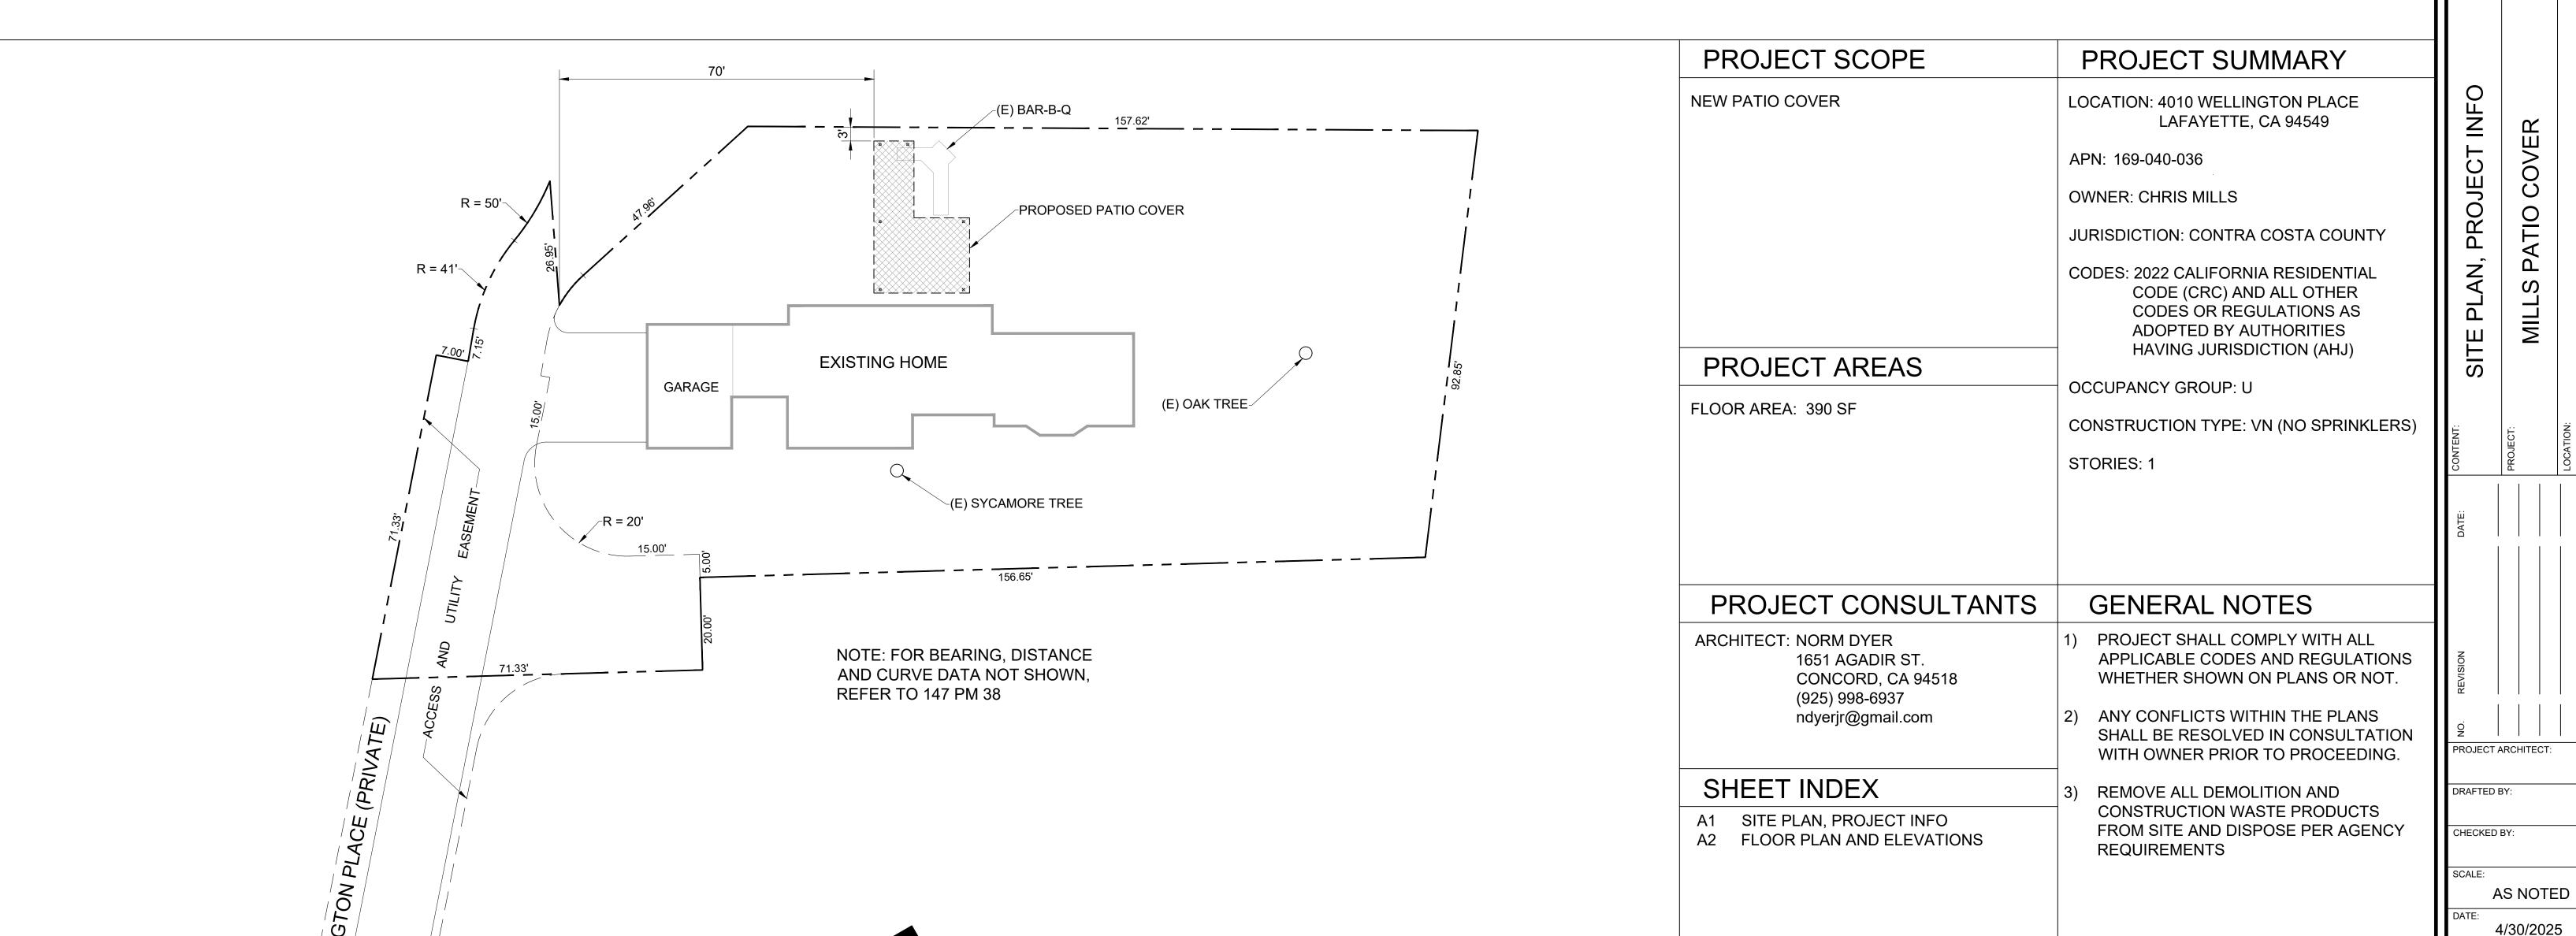

SITE PLAN

SCALE: 1/16" = 1'-0"

NORTH

DIABLO VIEW ROAD (PUBLIC)

