



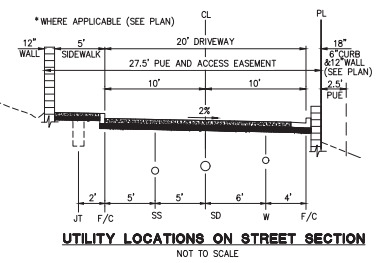

2:\projects\22-0001\22-0001.dwg PLOT DATE: Friday, October 15, 2021 1:42:12 PM LAYOUT: LTR-100-20022

- INFORMATIONAL NOTES:  
1. OUTLINE OF HOUSES SHOWN IS SCHEMATIC ONLY  
2. SEE SHEET C-1 FOR PROJECT INFO AND HORIZONTAL CONTROL  
3. SEE SHEET C-2 FOR GRADING AND DRAINAGE

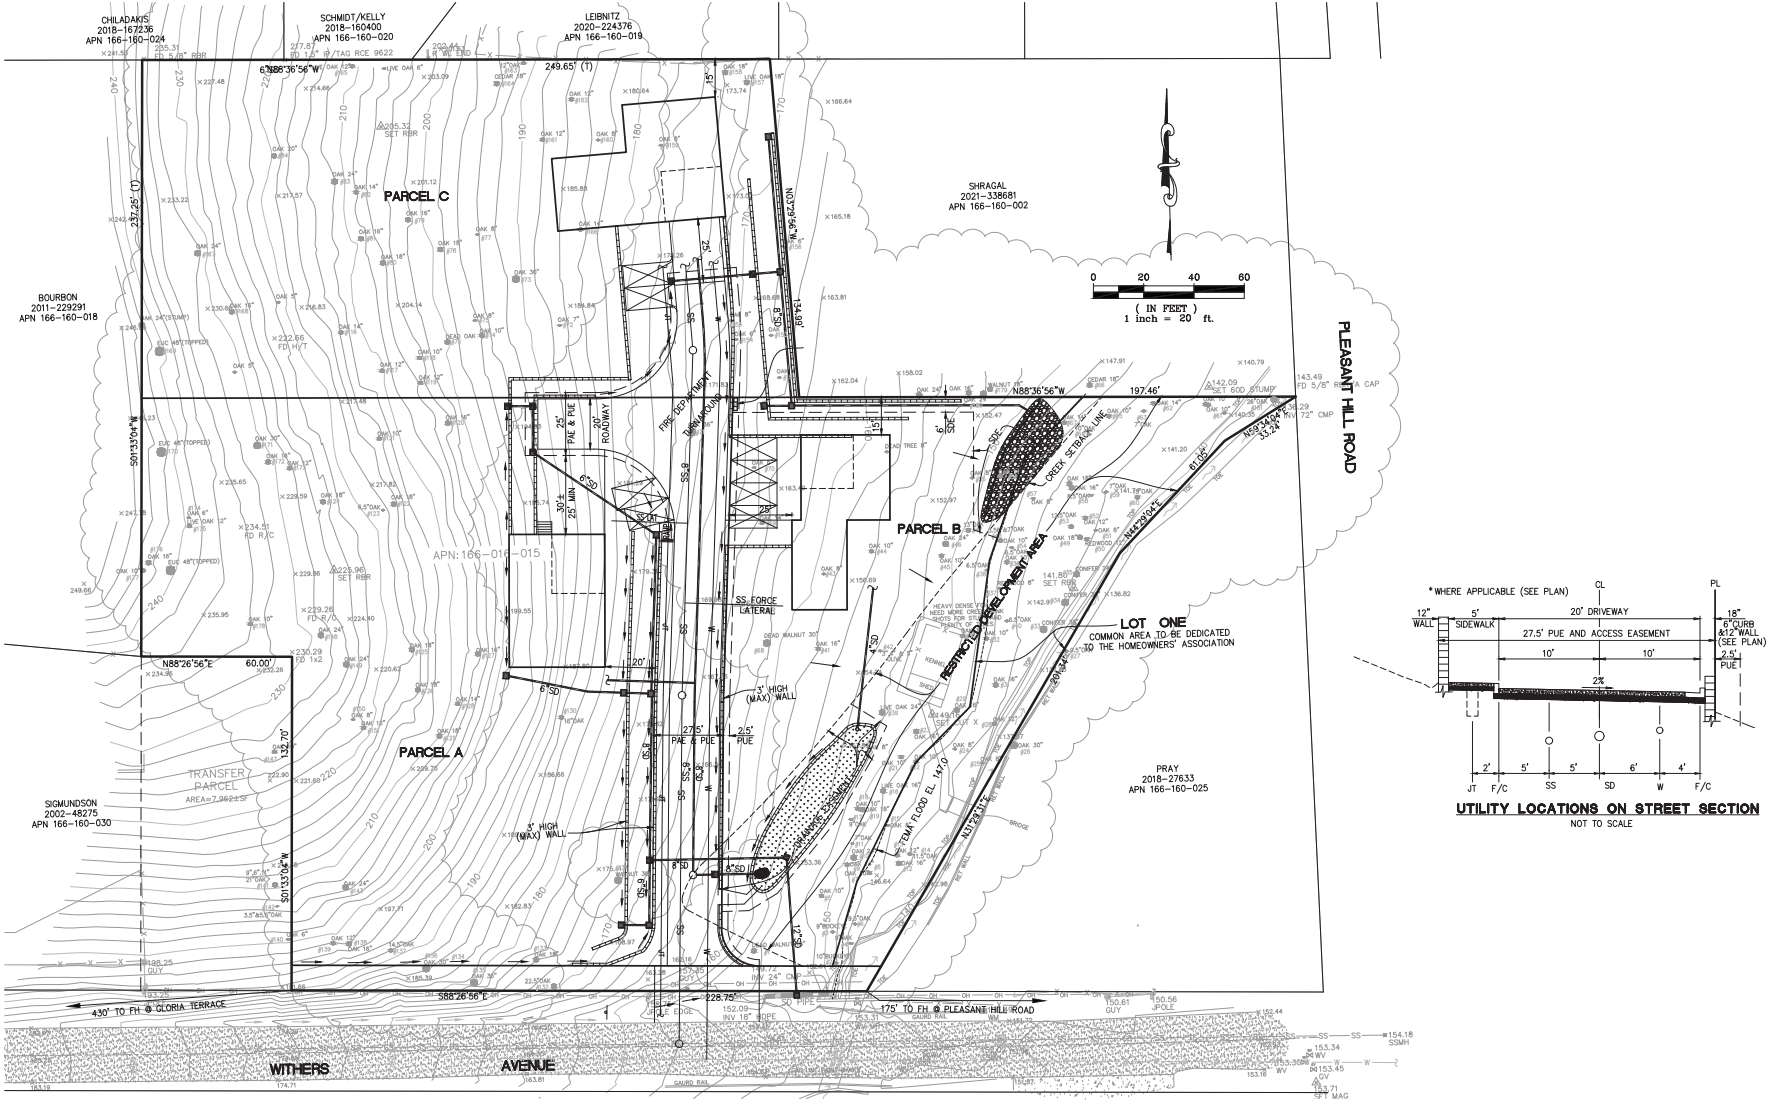

Uzzat S. Nishabshi  
R.C.E. 29528

| REVISIONS |          |                    |                   |
|-----------|----------|--------------------|-------------------|
| NO.       | DATE     | BY                 | DESCRIPTION       |
| 1         | 10/15/21 | UZZAT S. NISHABSHI | ISSUED FOR PERMIT |

|         |                    |
|---------|--------------------|
| SCALE   | 1" = 20'           |
| DATE    | 10/15/21           |
| DRAWN   | UZZAT S. NISHABSHI |
| CHECKED | UZZAT S. NISHABSHI |
| JOB NO. | 21-197             |

VESTING TENTATIVE PARCEL MAP MS 22-0001  
UTILITY PLAN  
PARCEL A (39 LSM 6)  
WITHERS AVENUE (APN 166-160-015)  
CONTRA COSTA COUNTY, CALIFORNIA

|             |                    |
|-------------|--------------------|
| DESIGNED BY | UZZAT S. NISHABSHI |
| CHECKED BY  | UZZAT S. NISHABSHI |
| DATE        | 10/15/21           |
| PROJECT     | 22-0001            |
| SHEET       | C-3                |
| OF          | 3                  |
| JOB NO.     | 21-197             |