

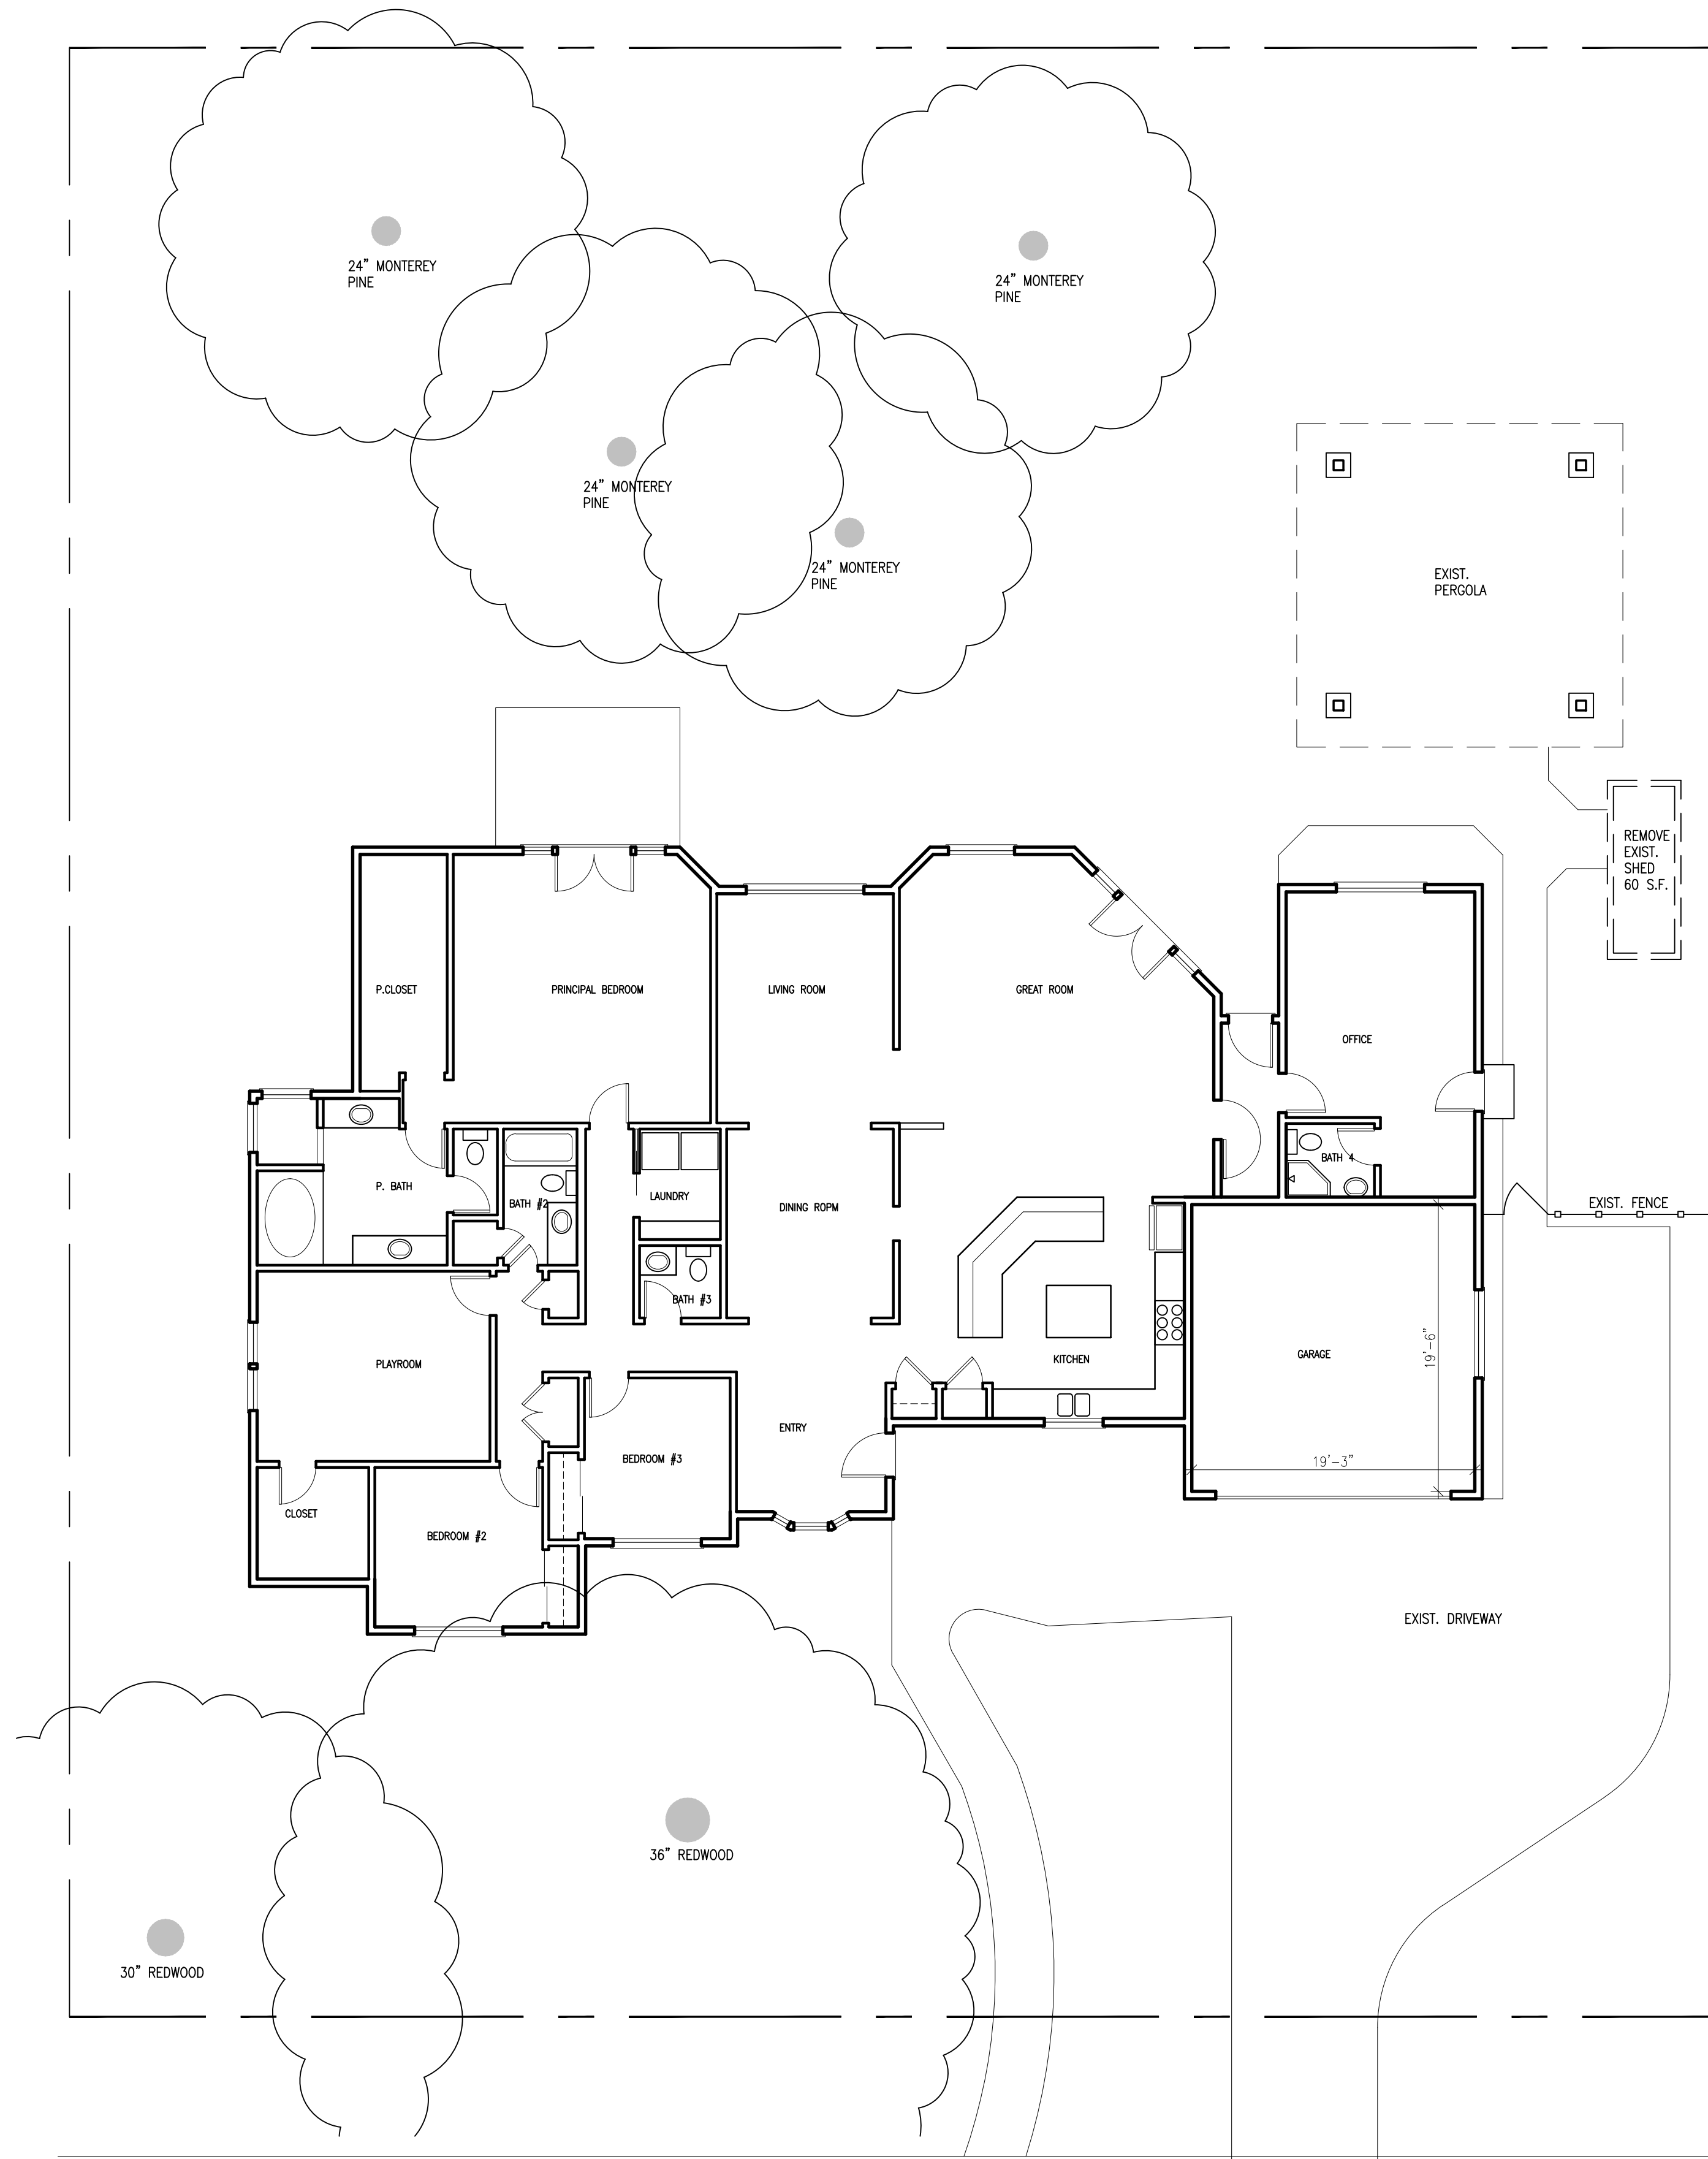


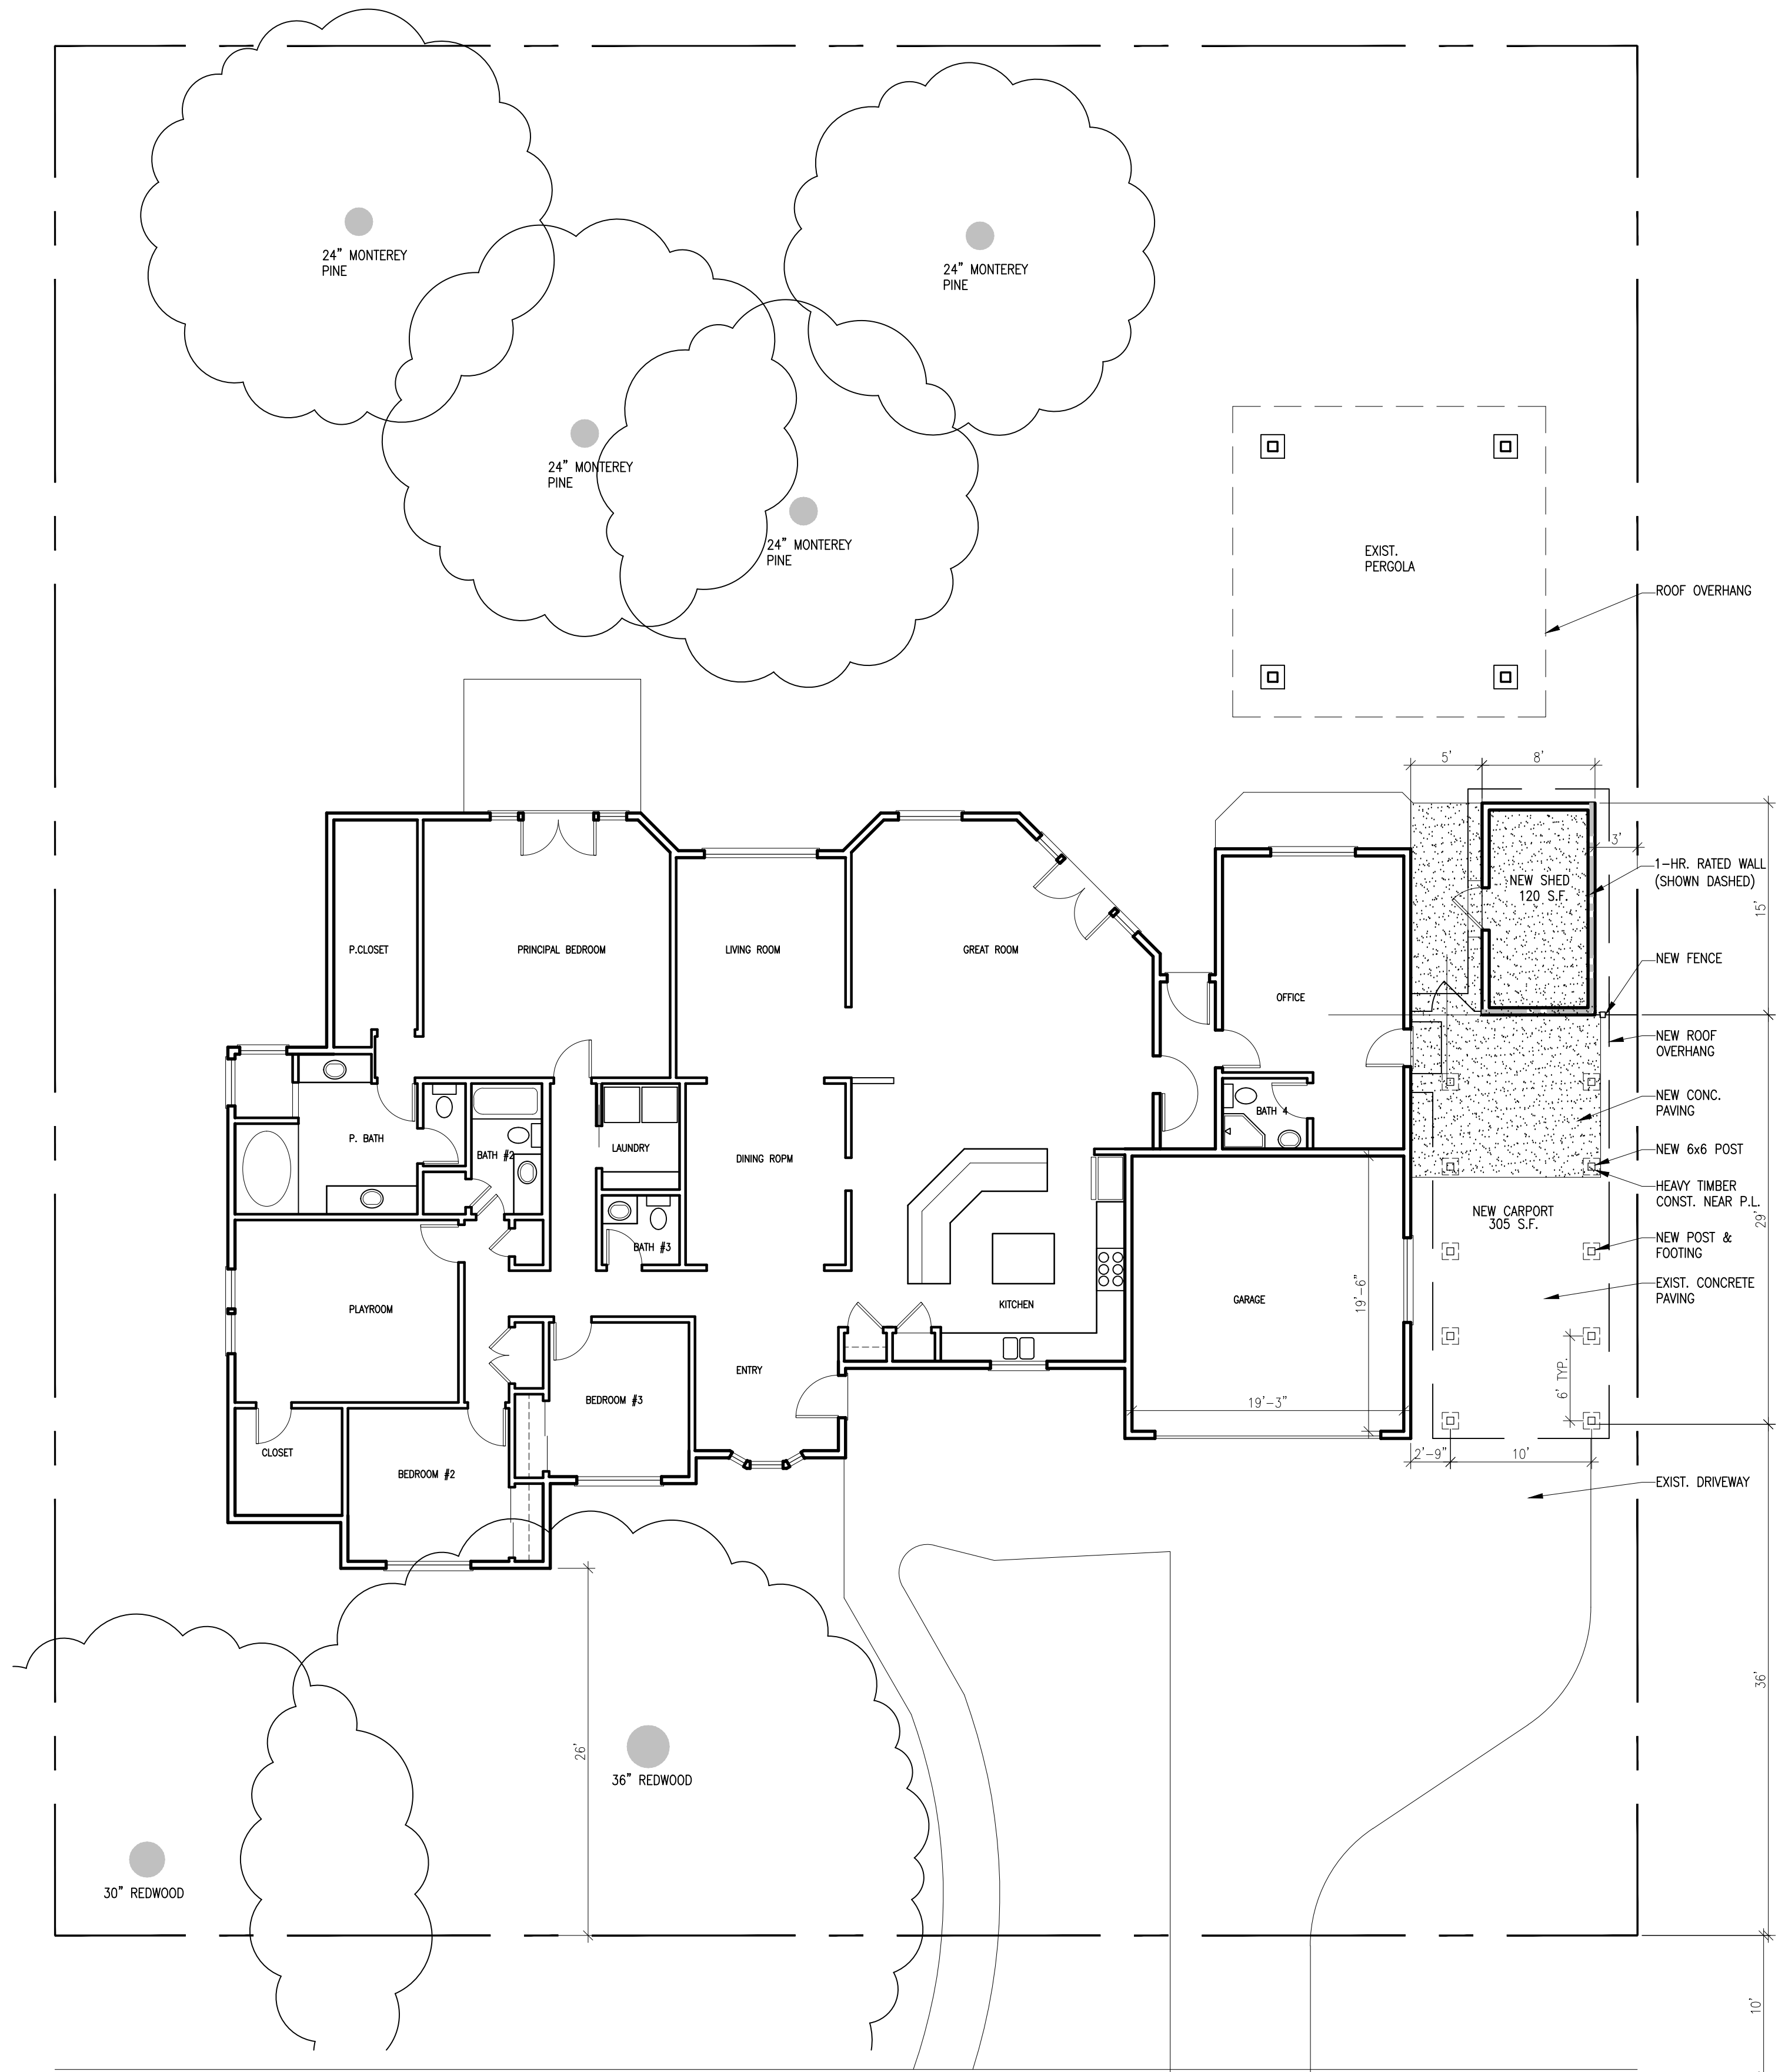


PARTIAL EXIST. SITE & FLOOR PLAN

SCALE: 1/16" = 1'-0"

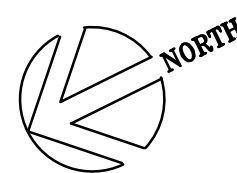

PROPOSED SITE & FLOOR PLAN

SCALE: 1/8" = 1'-0"

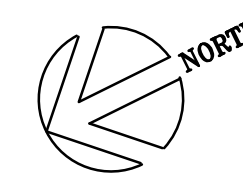

REVISIONS

△ --



Claudia Falconer Architect
Oakland, CA
510.912.4045
falconer@cla.com
claudiafalconerarchitect.com

NEW CARPORT & SHED
37 TERRA BELLA DRIVE
WALNUT CREEK, CA 94596

SITE & FLOOR PLANS

DATE: 11-20-25
SCALE: AS NOTED
DRAWN BY: CJF
SHEET NUMBER:

A1
SHEET OF



FRONT YARD



FRONT YARD



FRONT YARD



DRIVEWAY & GARAGE




FRONT WALK



LOCATION OF PROPOSED NEW CARPORT




NEIGHBORS ACROSS STREET WITH GARAGE AND CARPORT

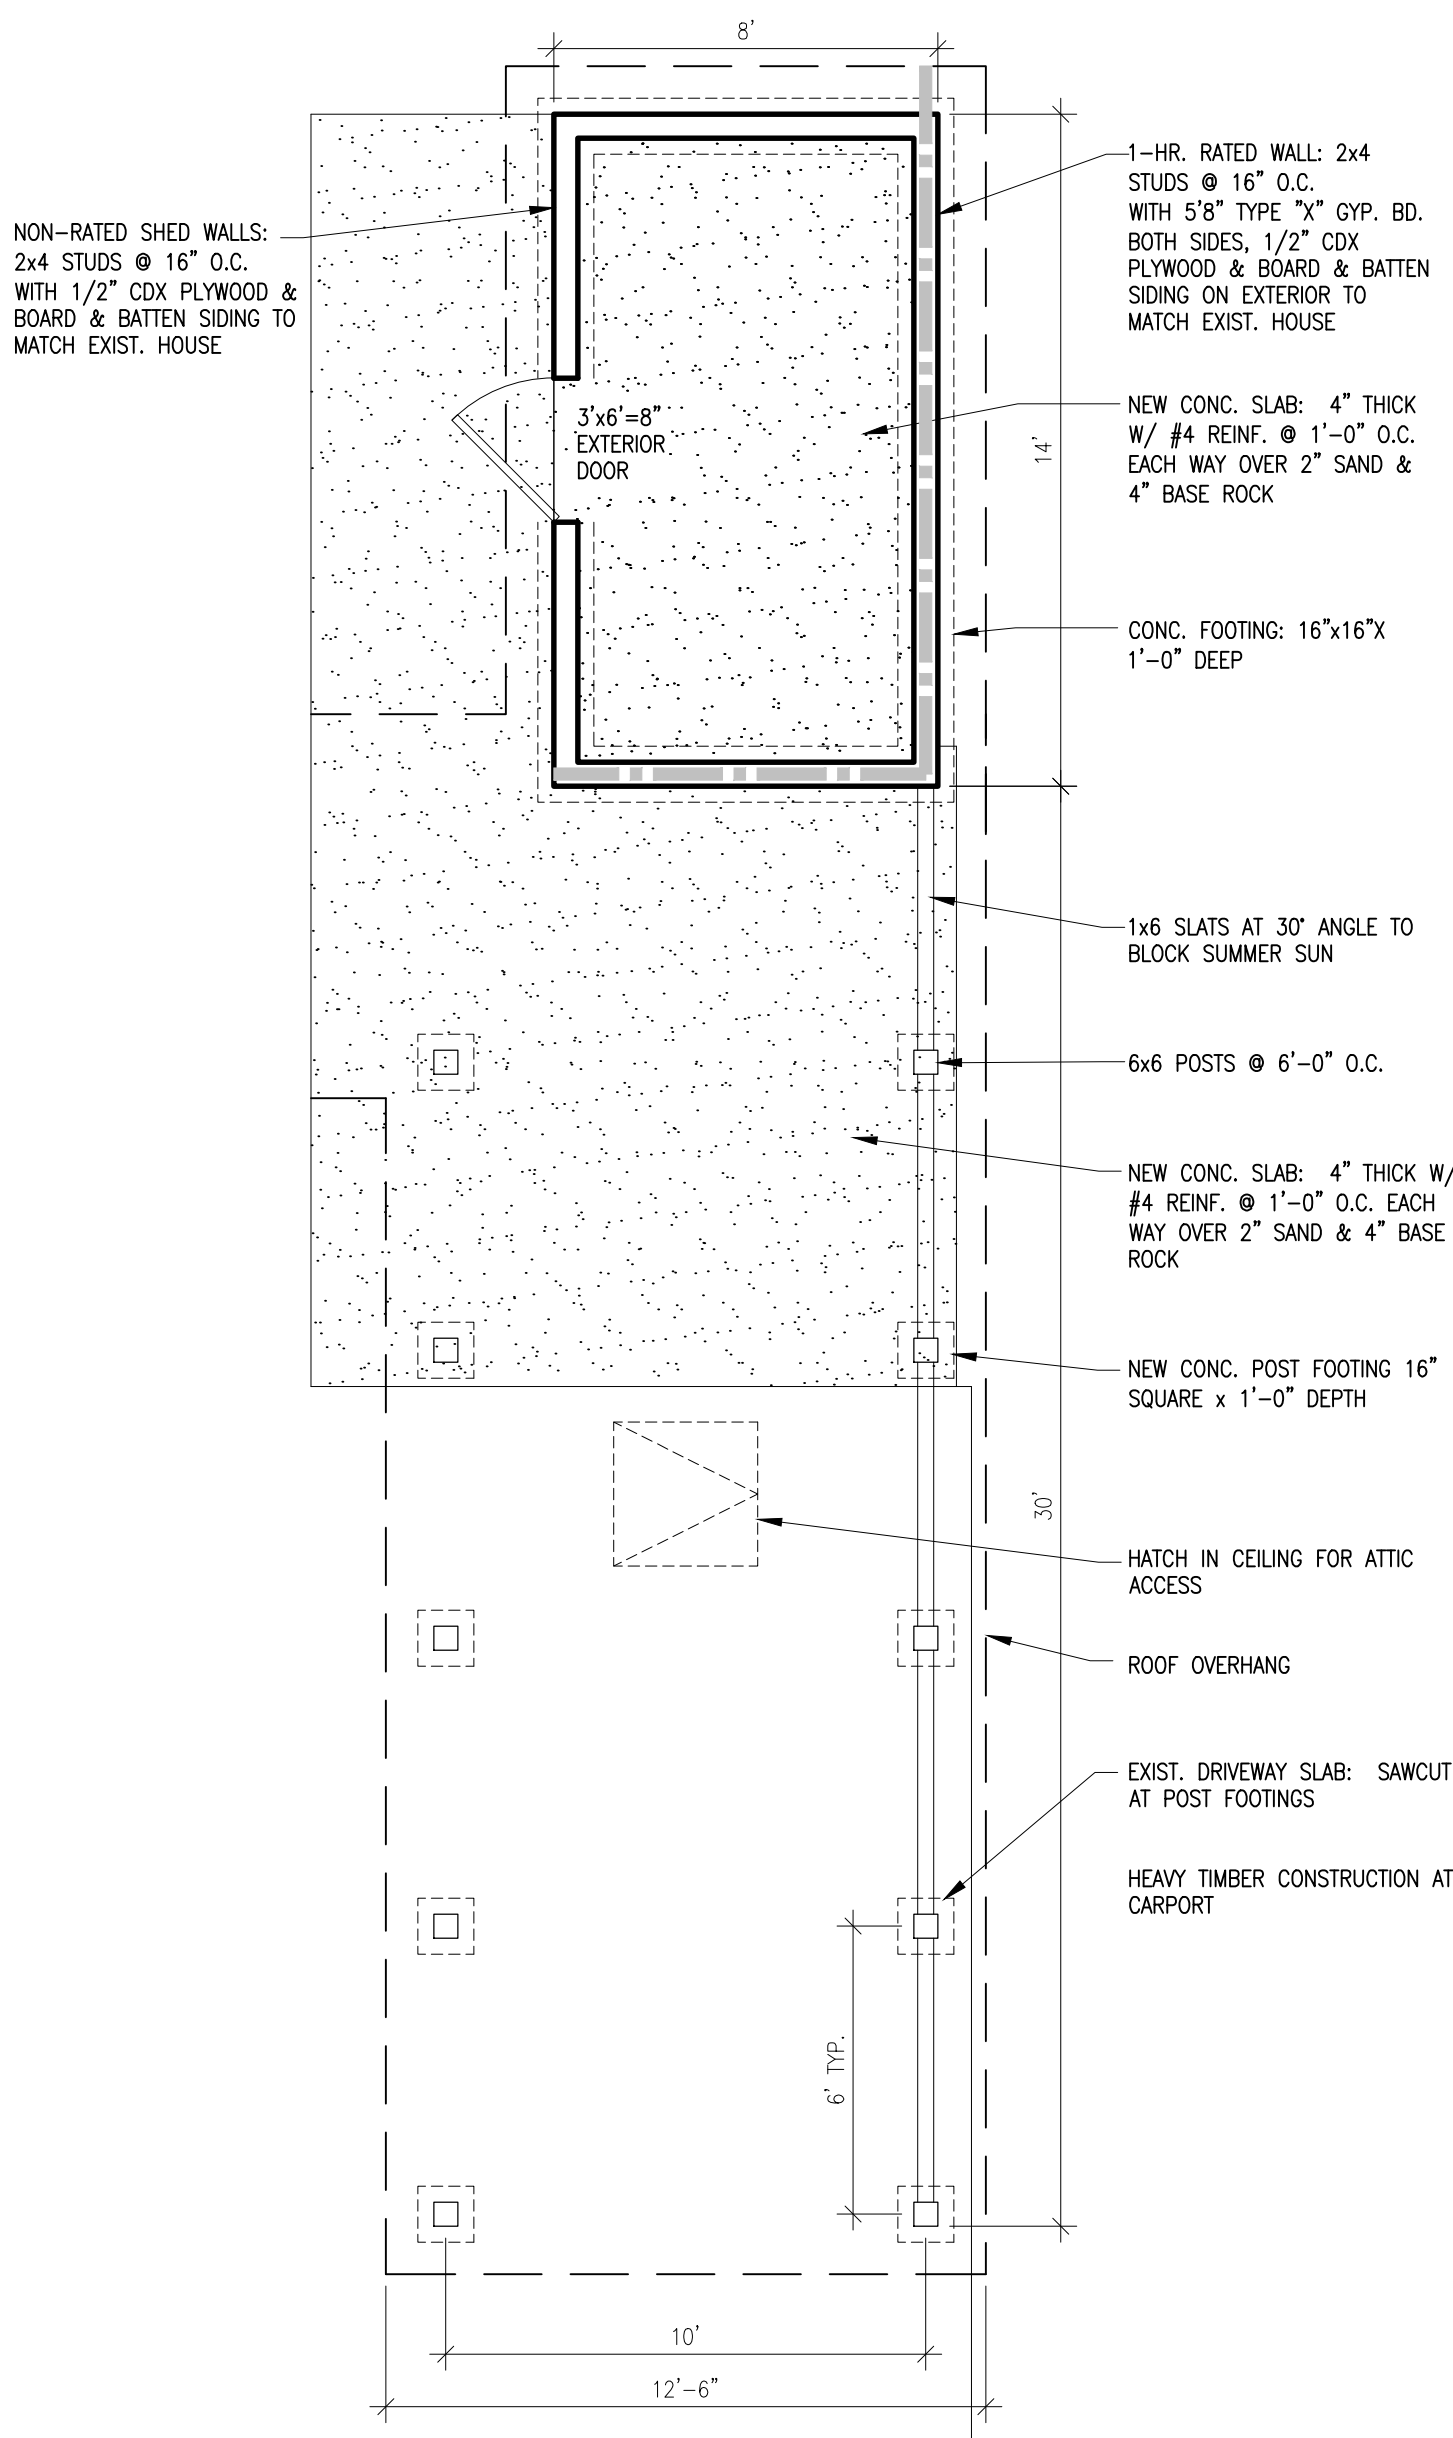


CARPORT & SHED FLOOR PLAN

SCALE: 1/4" = 1'-0"

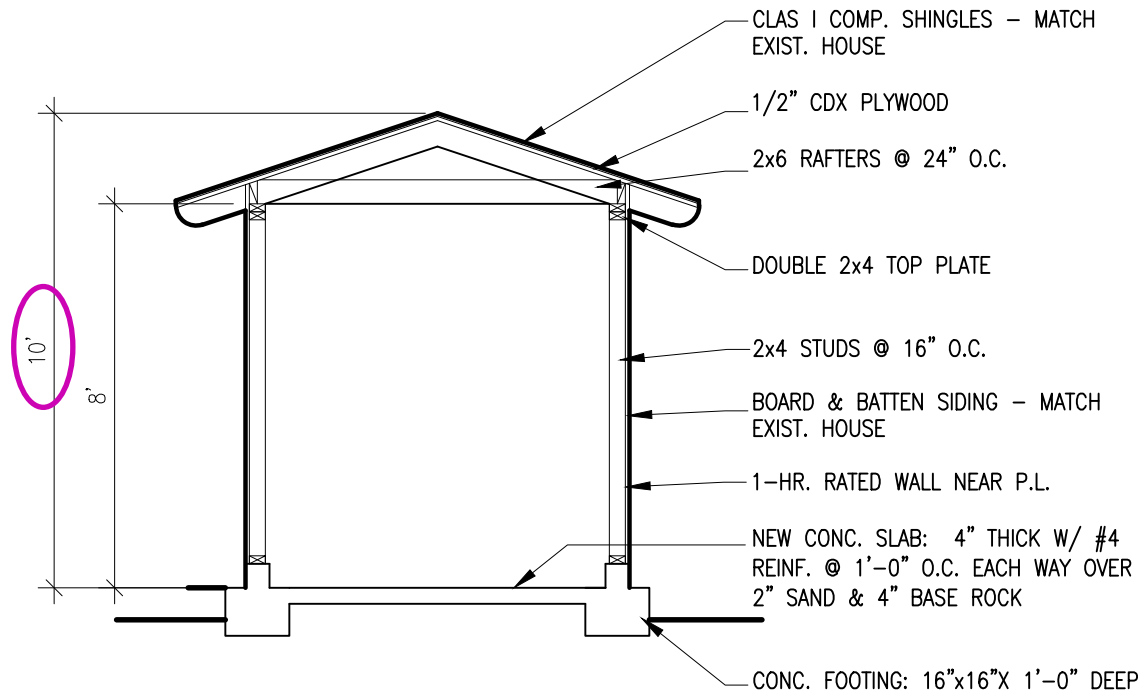

SHED SECTION

SCALE: 1/4" = 1'-0"

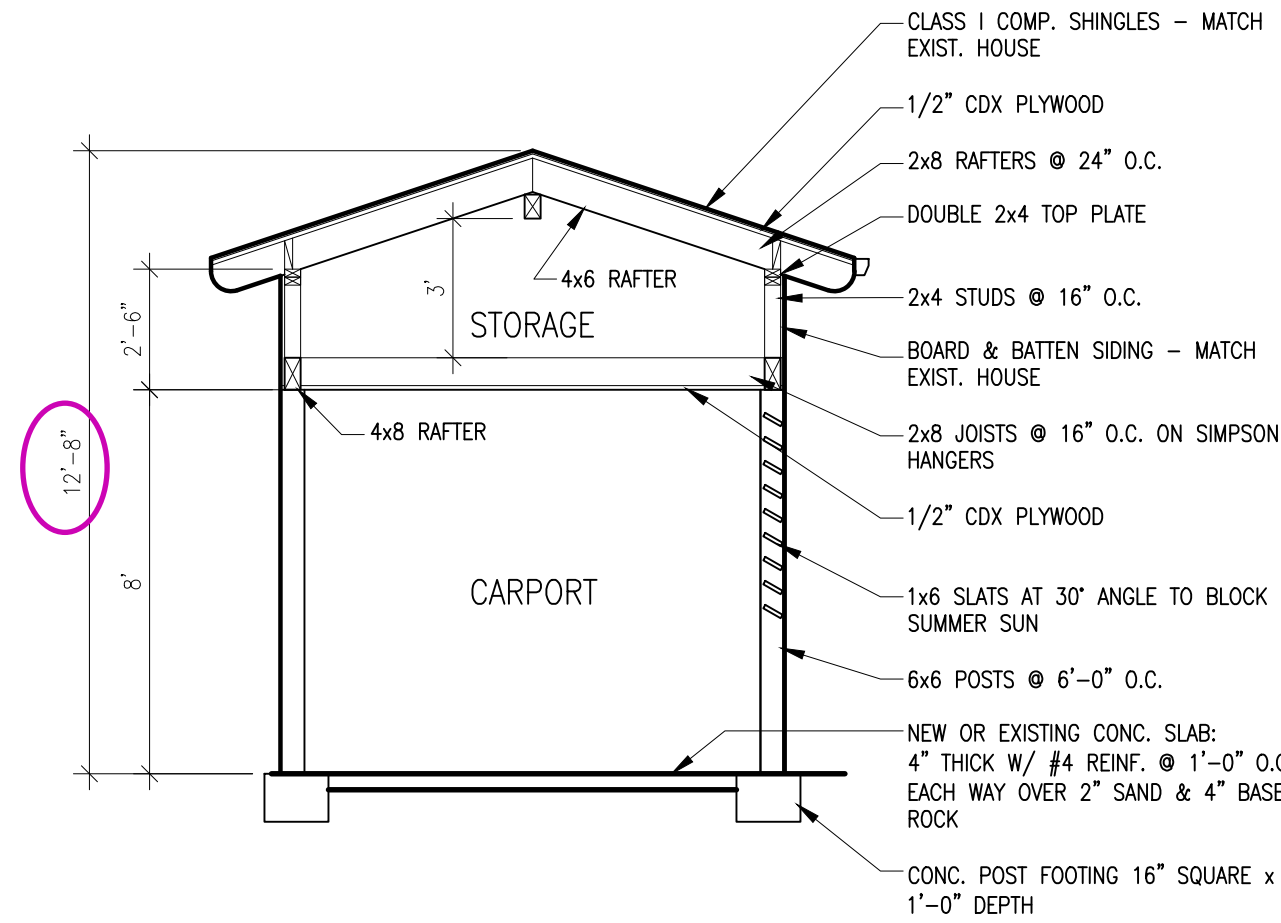

CARPORT SECTION


SCALE: 1/4" = 1'-0"

REVISIONS

△-



Claudia Falconer Architect
Oakland, CA
510-912-9405
info@claudiafalconer.com
claudiafalconerarchitect.com

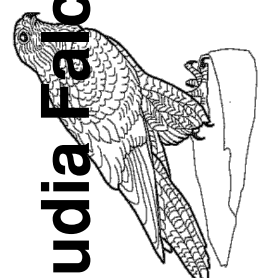


NEW CARPORT & SHED
37 TERRA BELLA DRIVE
WALNUT CREEK, CA 94596

FLOOR PLAN, SECTIONS
& PHOTOS


DATE: 11-20-25
SCALE: AS NOTED
DRAWN BY: CJF
SHEET NUMBER:

A2
SHEET OF

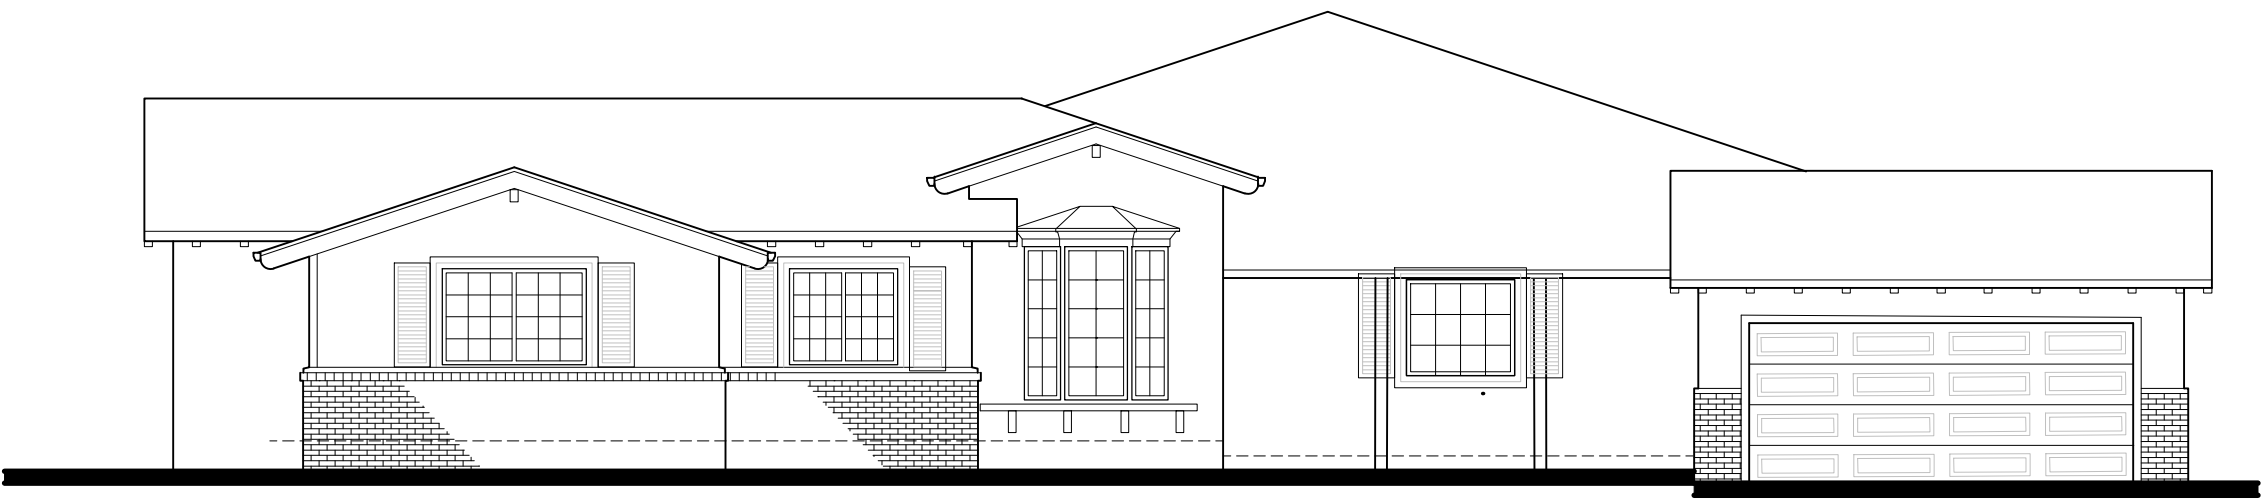


EXISTING WEST ELEVATION

SCALE: 1/16" = 1'-0"

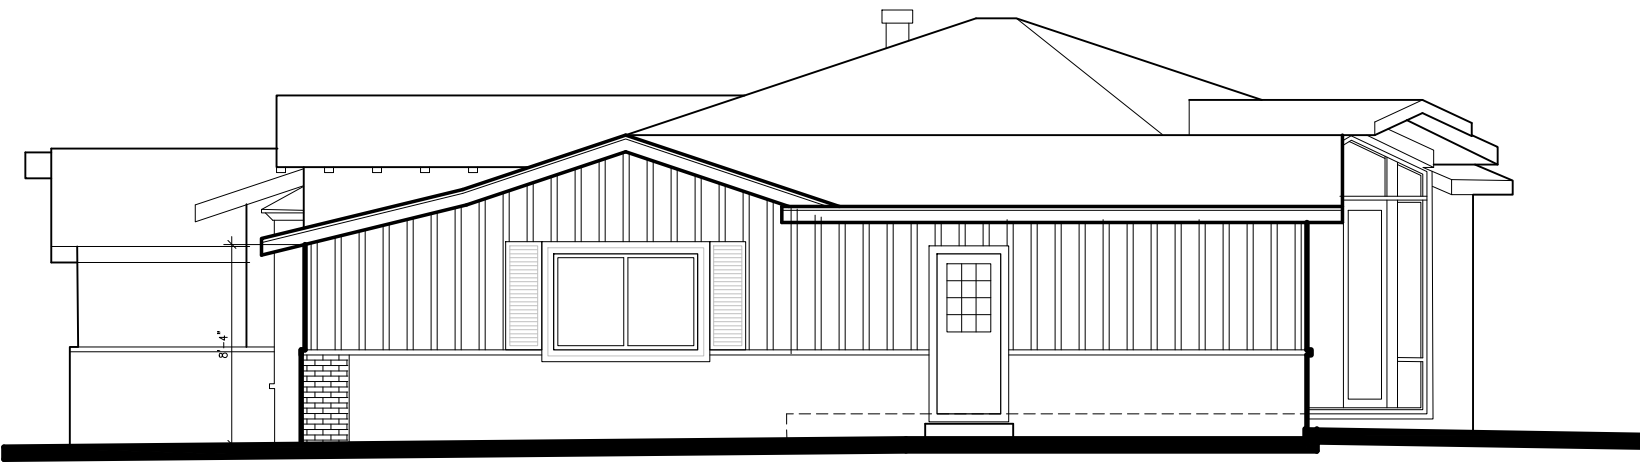


EXISTING SOUTH ELEVATION

SCALE: 1/16" = 1'-0"

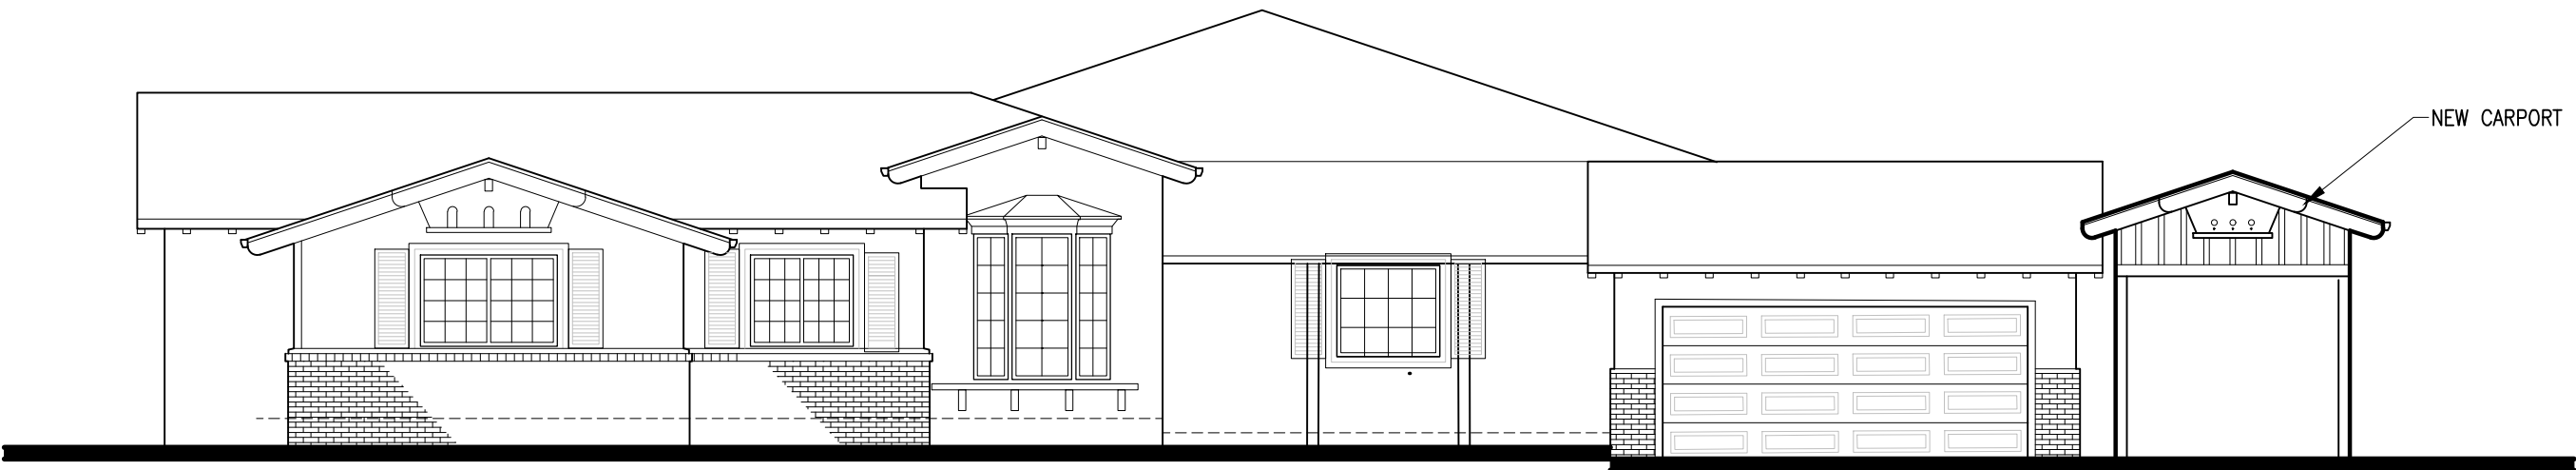


PROPOSED WEST ELEV.

SCALE: 1/16" = 1'-0"

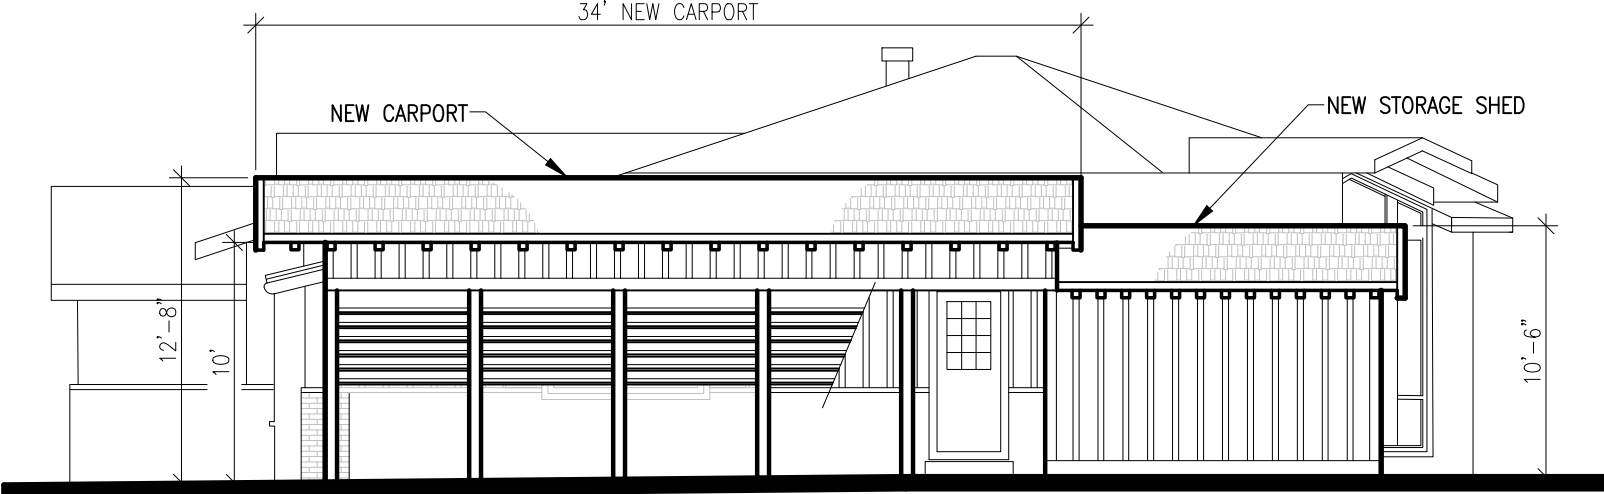


PROPOSED SOUTH ELEV.

SCALE: 1/8" = 1'-0"

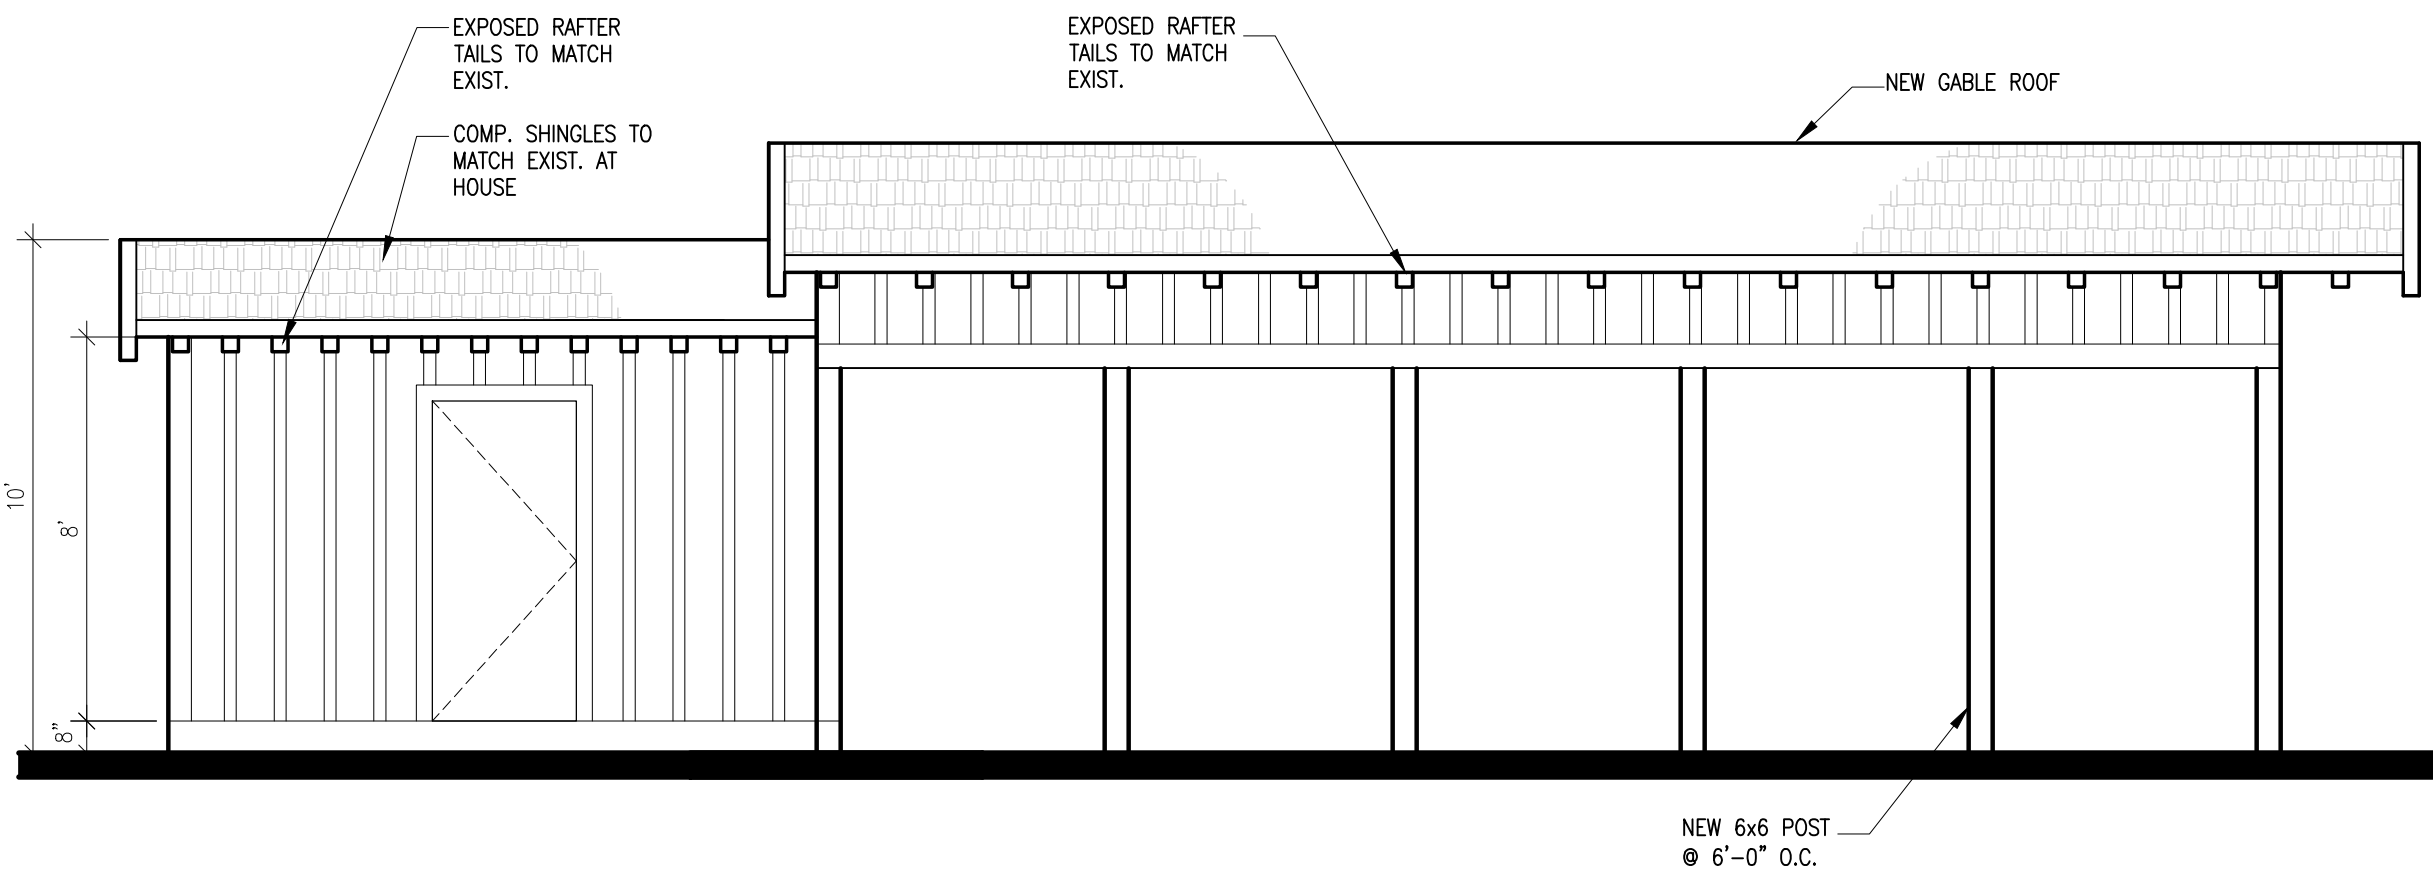


CARPORT & SHED NORTH ELEV.

SCALE: 1/4" = 1'-0"

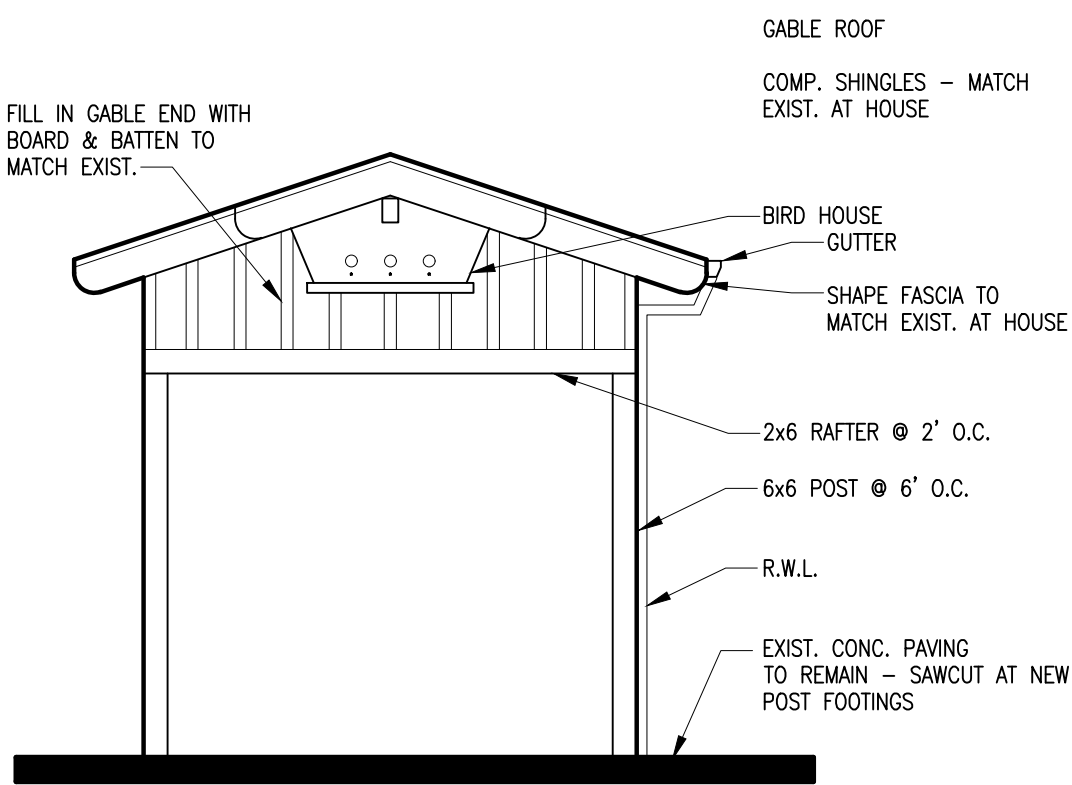


PROPOSED WEST ELEV.

SCALE: 1/4" = 1'-0"

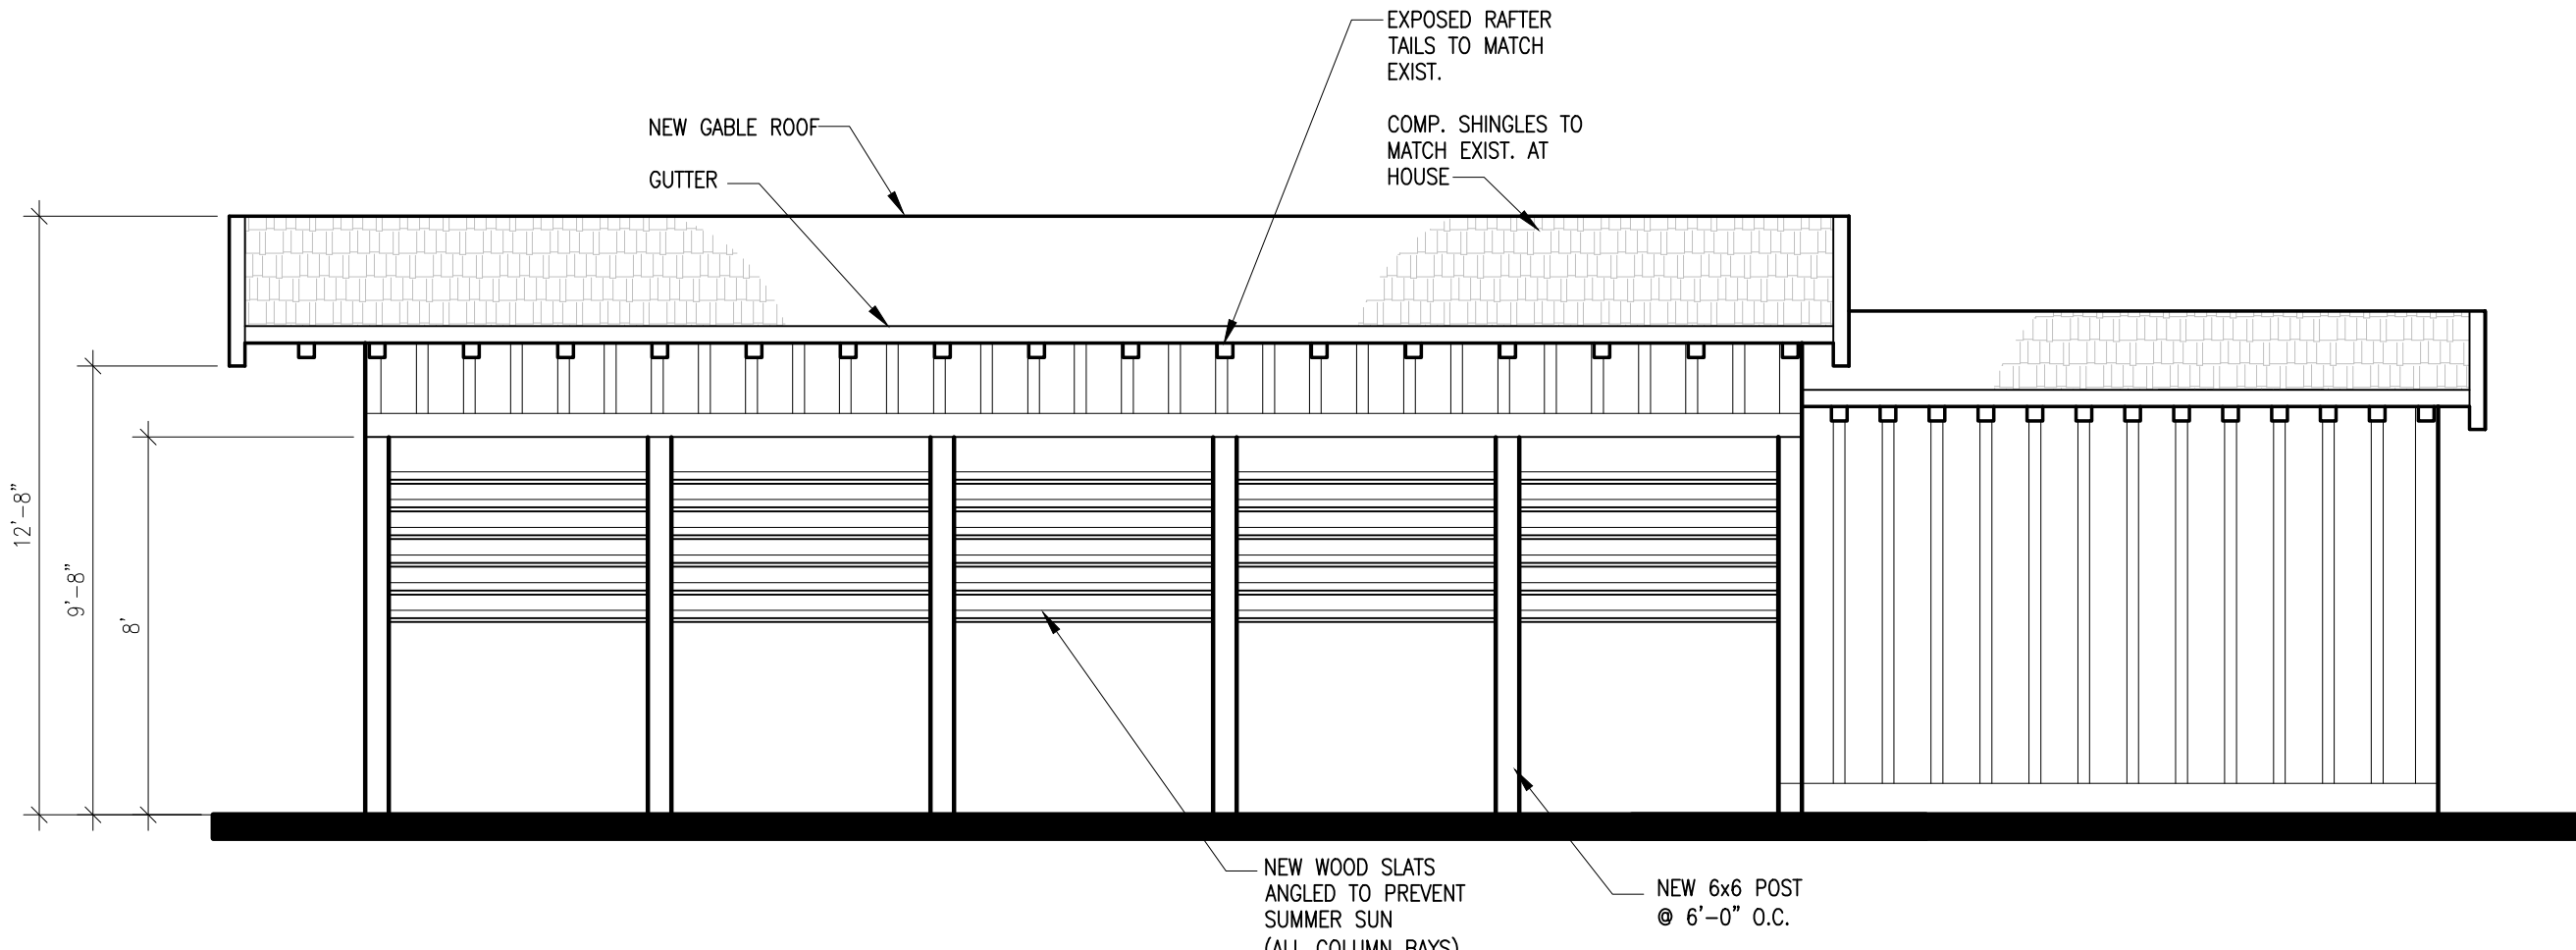

CARPORT & SHED SOUTH ELEV.

SCALE: 1/4" = 1'-0"

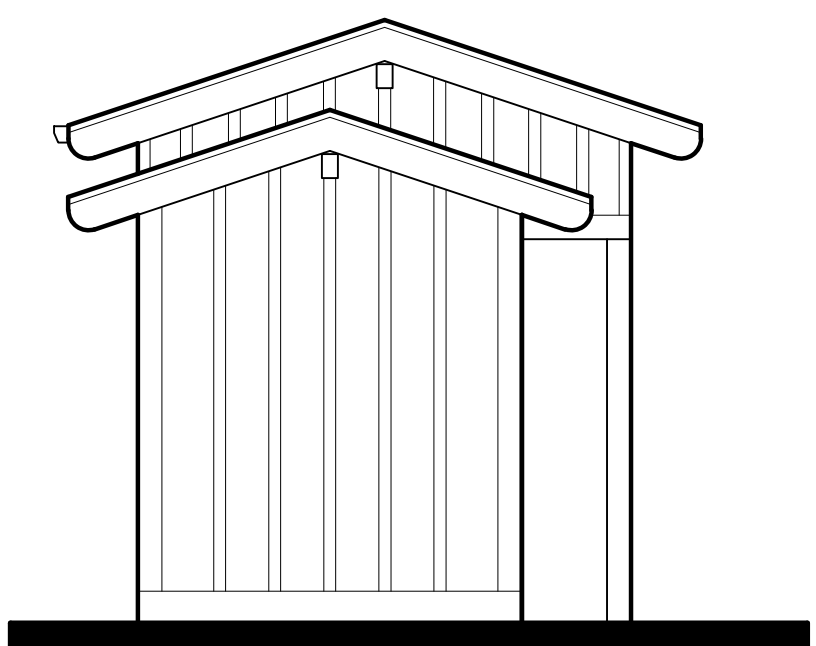


PROPOSED EAST ELEV.

SCALE: 1/4" = 1'-0"

REVISIONS

△-

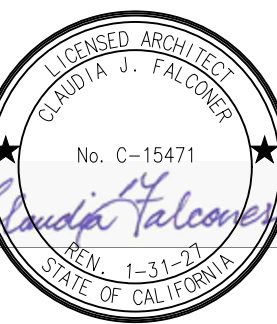

Claudia Falconer Architect
Oakland, CA
510-312-2405
cfalconer@aol.com
claudiafalconerarchitect.com

NEW CARPORT & SHED
37 TERRA BELLA DRIVE
WALNUT CREEK, CA 94596

ELEVATIONS

DATE: 11-20-25
SCALE: AS NOTED
DRAWN BY: CJF
SHEET NUMBER:

A3
SHEET OF