


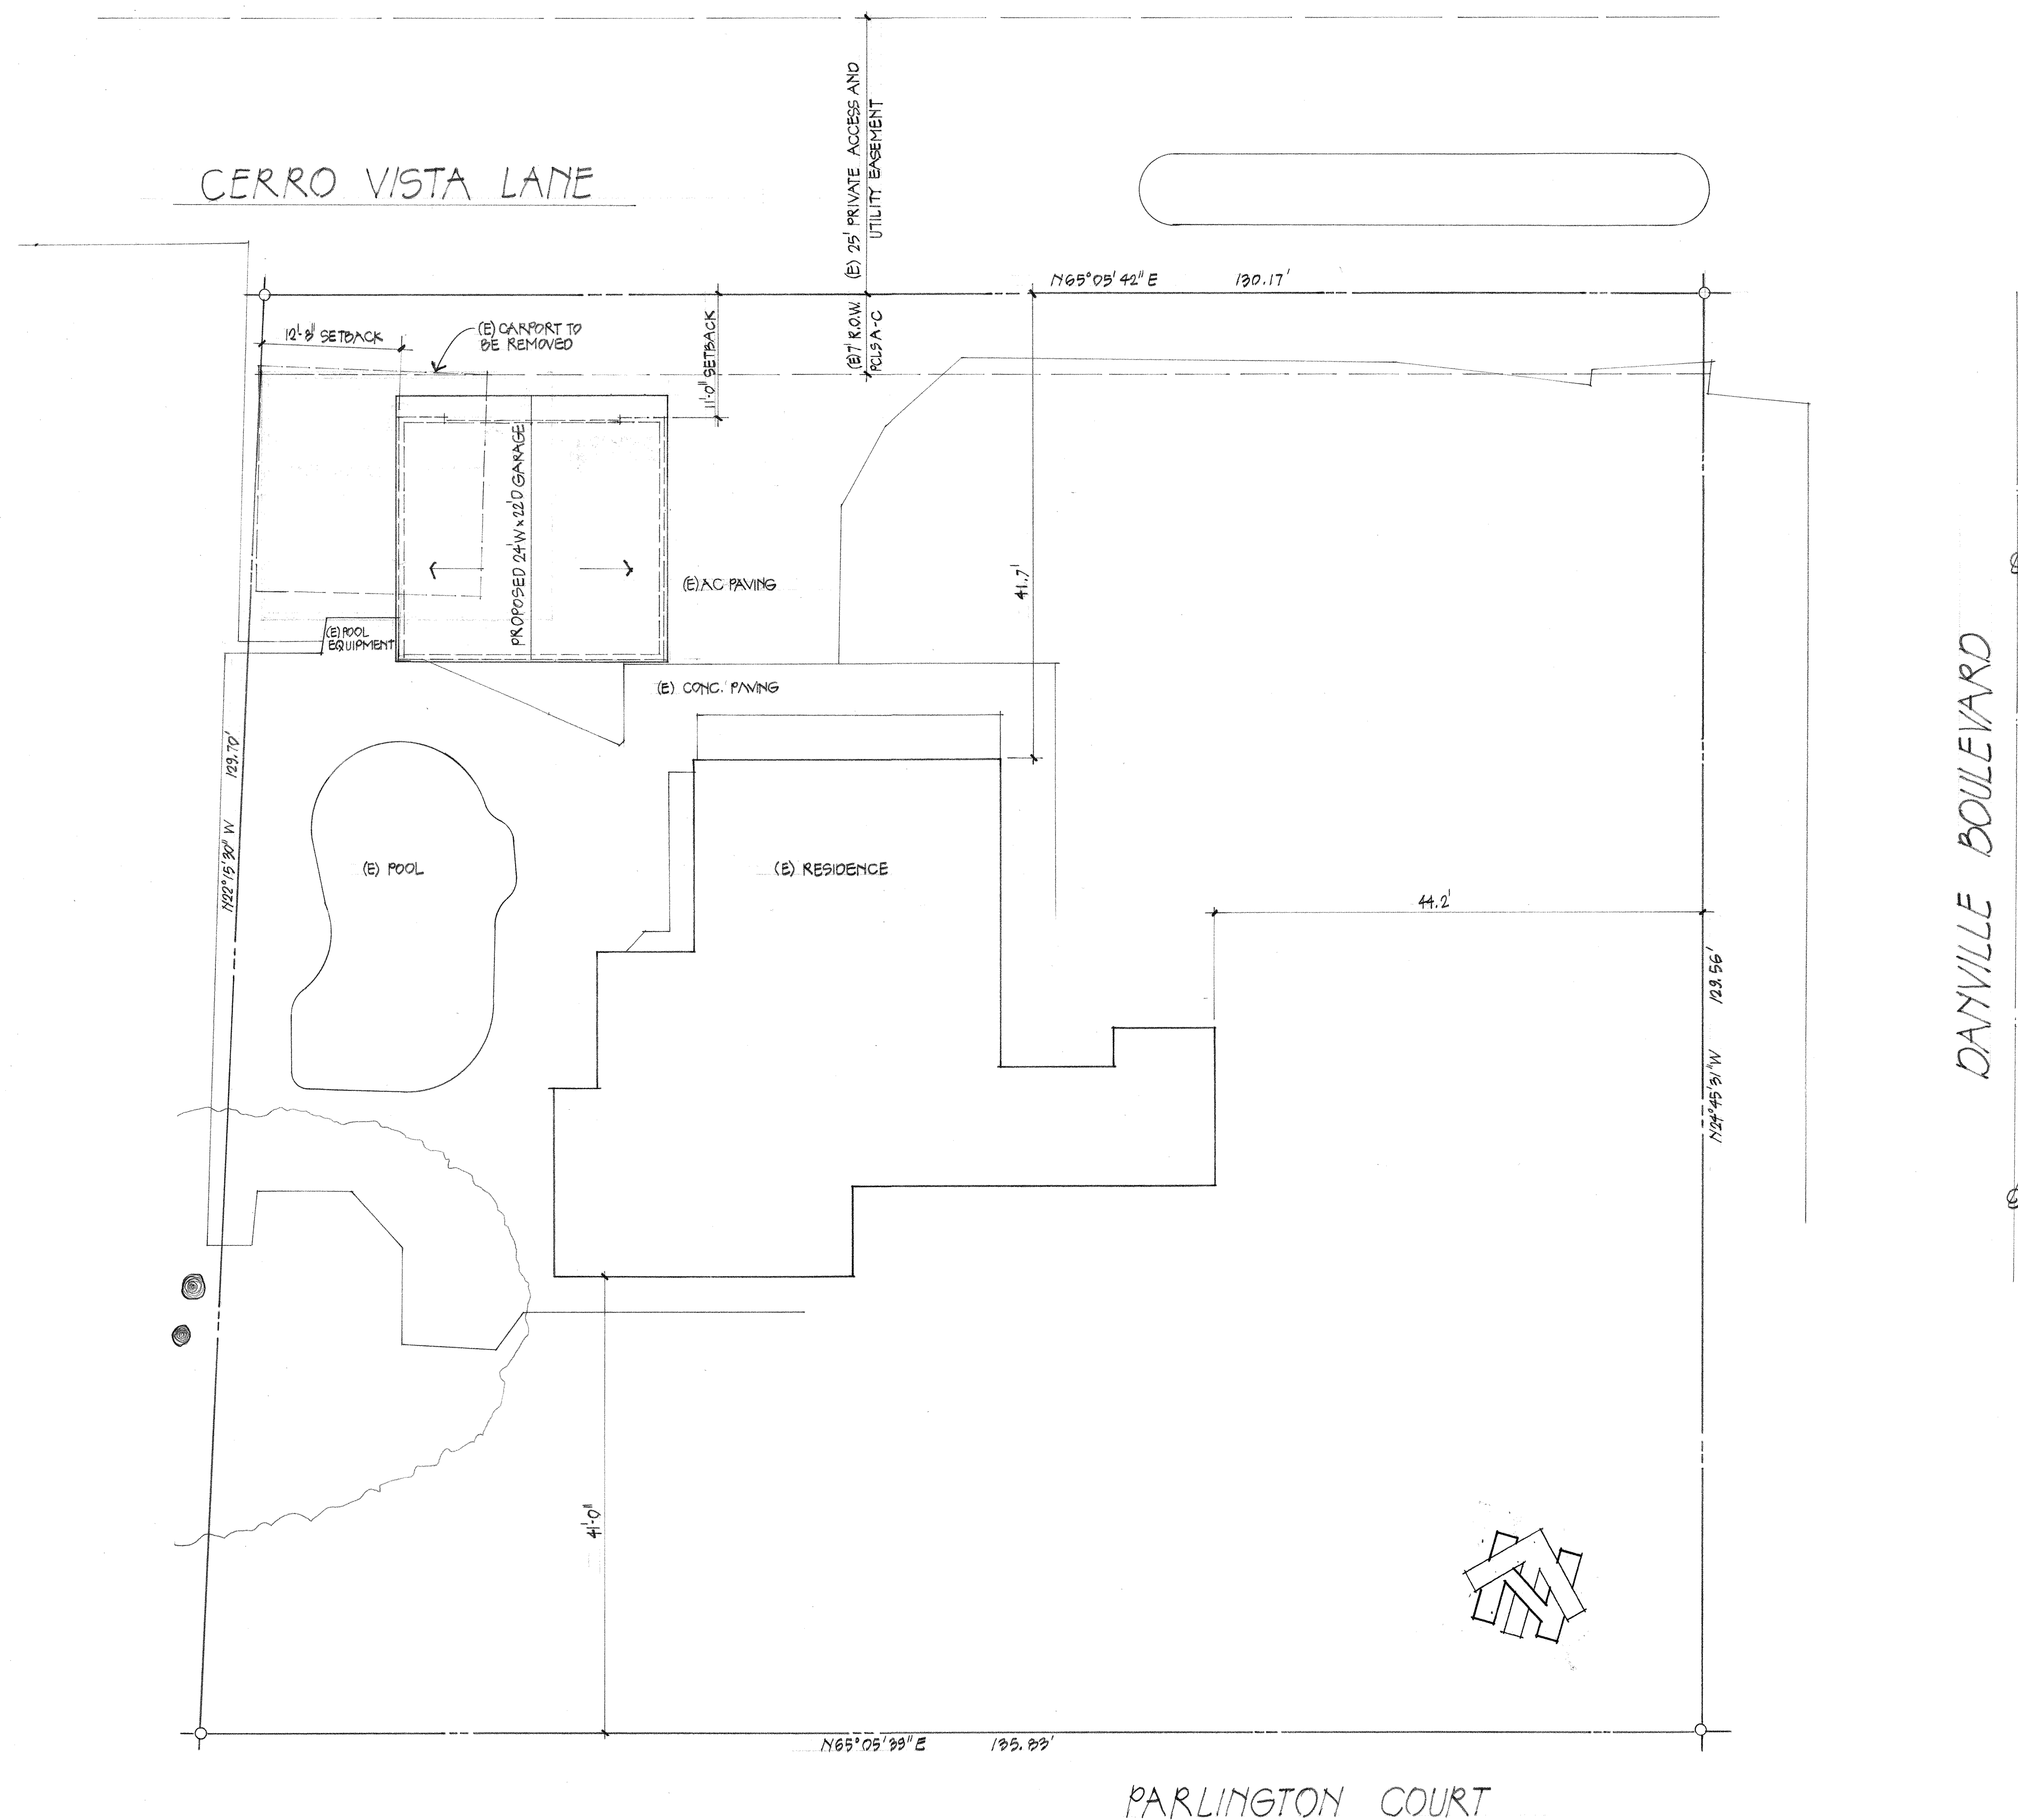

SITE PLAN

PROJECT DATA	
LOCATION	2537 CERRO VISTA LANE, ALAMO
OWNERS	KEITH AND CARMEL HOLCE
ARCHITECT	KENNY GOODMAN, AIA. TRADEMARK ARCHITECTURE+INTERIORS
BUILDER	
ENGINEER	SUNG ENGINEERING PETER SUNG (510) 475-7900
BUILDING TYPE	DETACHED GARAGE, ONE STORY, TYPE V-B CONSTRUCTION, R-20 ZONE
SCOPE OF WORK	REMOVE EXISTING 2-CAR CARPORT AND REPLACE WITH 2-CAR GARAGE STRUCTURE IN SIMILAR LOCATION
GOVERNING BUILDING CODES	2022 CBC, 2022 C.R.C., 2022 CEC, 2022 CMC, 2022 CPC, 2022 CEC, 2022 CALIFORNIA GREEN BUILDING CODE, LOCAL ORDINANCES AS THEY MAY APPLY
A.P.N.	180 330 021
SITE AREA	17,232 SQUARE FEET
BUILDING AREA	(E) CAR PORT 413.44 SQUARE FEET PROPOSED GARAGE 526.00 SQUARE FEET

remodel for: Keith and Carmel Holce 2537 Cerro Vista Lane Alamo, CA 94507		Trademark Architecture + Interiors 1078 carol lane suite 202 lafayette, california 94549 925-385-7202	
Date	Scale 1/8"=1'-0"	Drawn KAG	Job 2006
Sheet			
Of	Sheets		