





Dome Construction 393 East Grand Avenue

South San Francisco, CA 94080 650-416-5600 650-416-5602 (fax) contactus@domebuilds.com

SHADE STRUCTURE FOUNDATION PLAN

SHADE STRUCTURE FLOOR PLAN

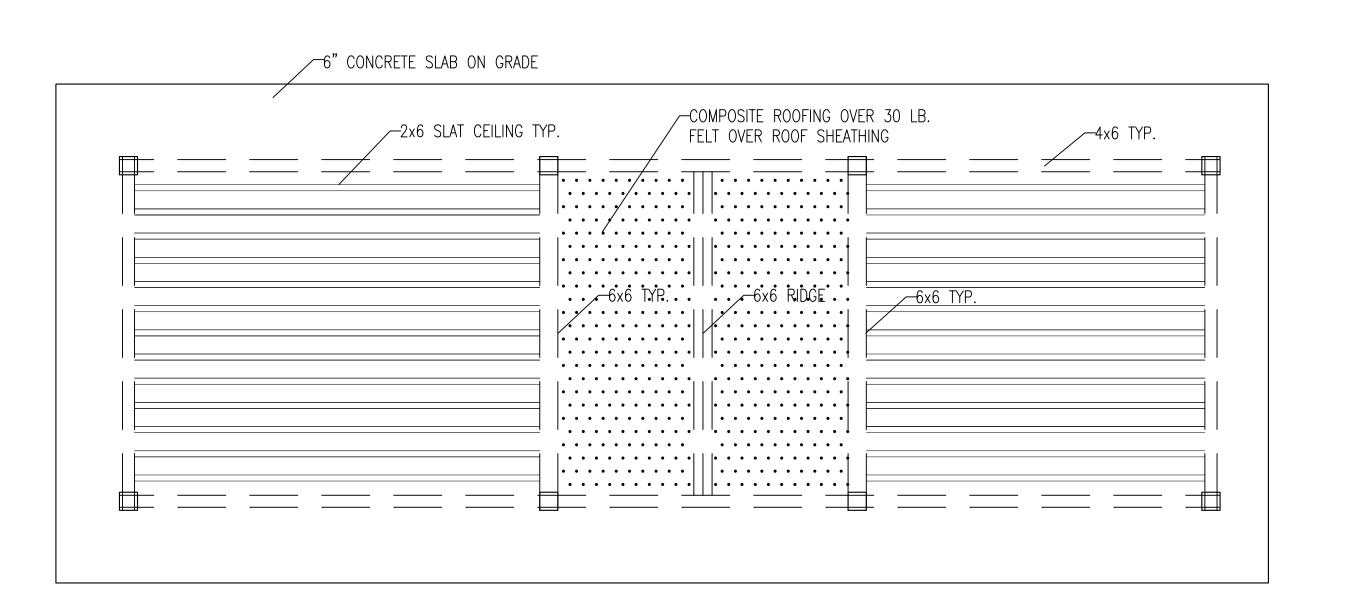

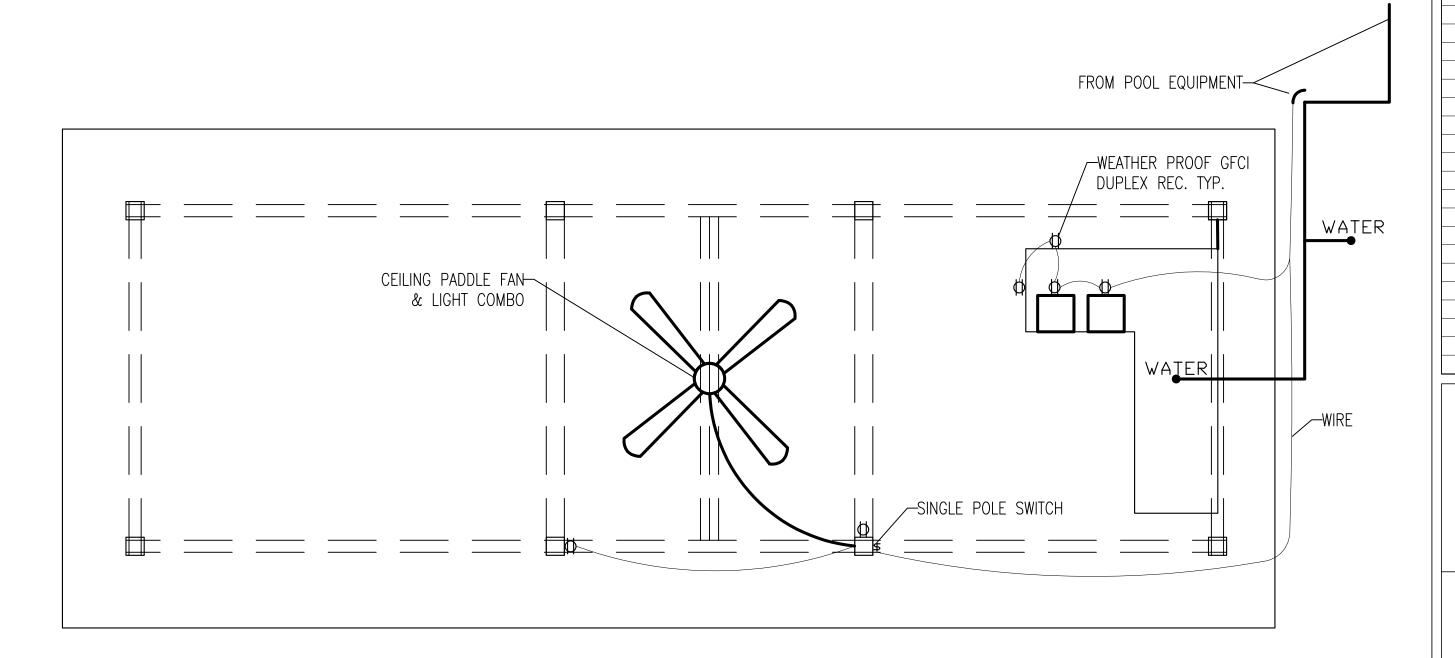

RESIDENCE OF DARYL & KIMBERLY SOWERS 100 VALLEY OAKS DRIVE

Description

Date

SHADE STRUCTURE **PLANS**


ALAMO, CA

250075 Project Number 03/07/2024 Drawn By


SHADE STRUCTURE ROOF PLAN

SHADE STRUCTURE UTILITY PLAN

3/8" = 1'-0"

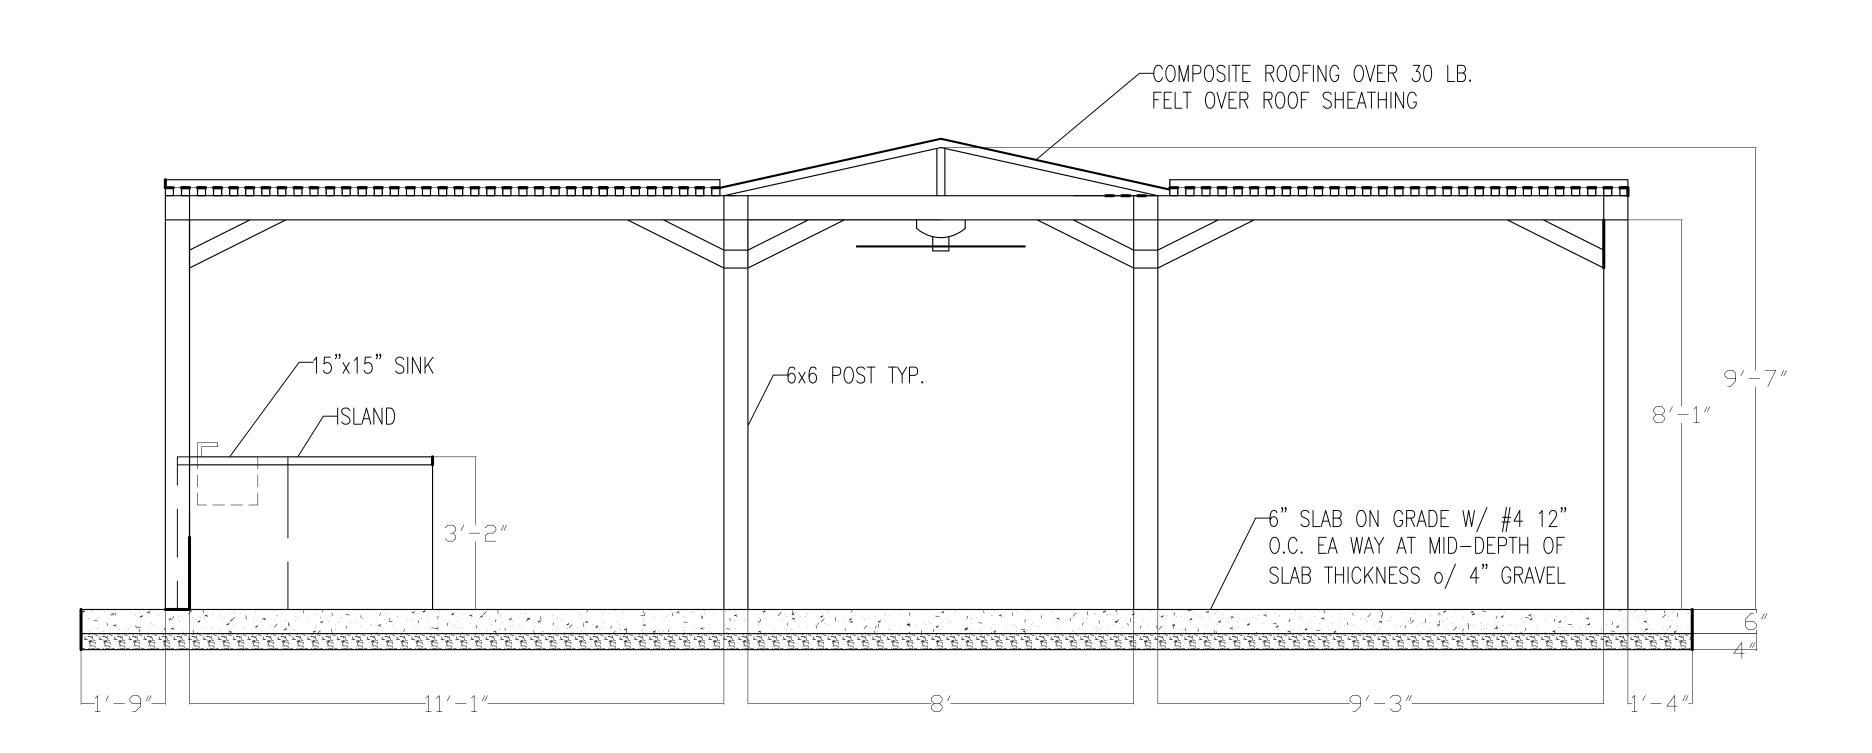

EAST FACING ELEVATION

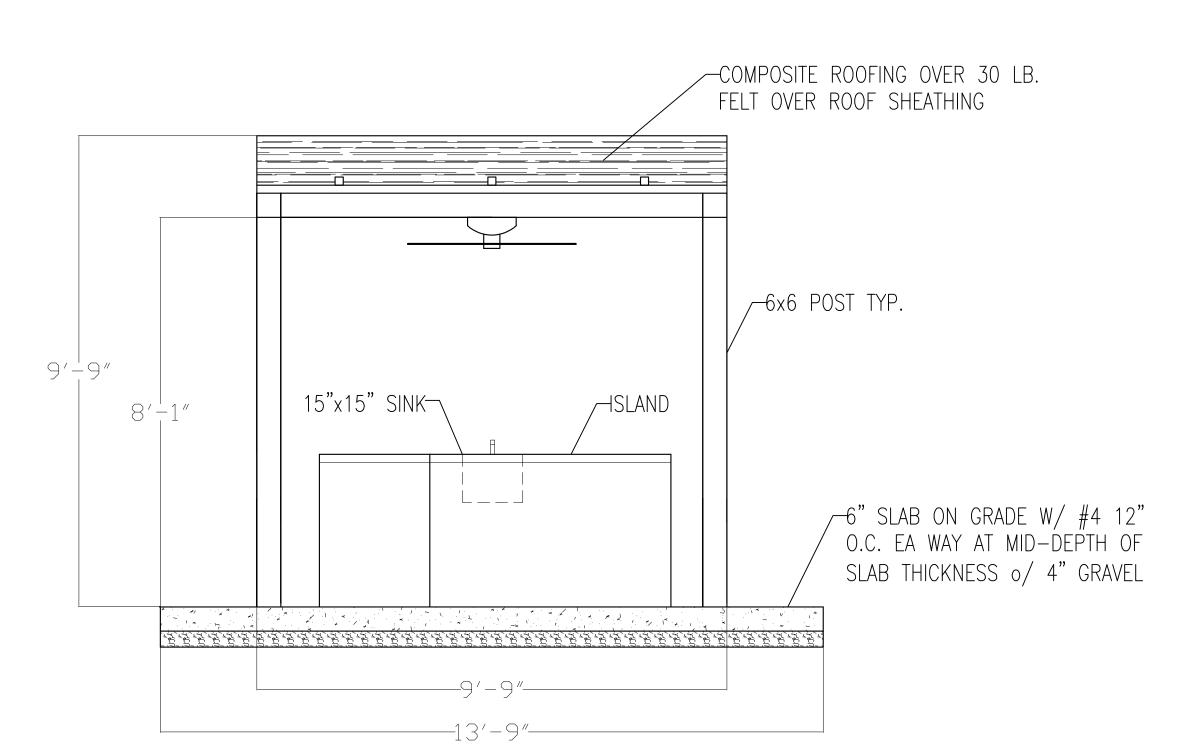

NORTH FACING ELEVATION



www.domebuilds.com

Dome Construction
393 East Grand Avenue
South San Francisco, CA 94080
650-416-5600
650-416-5602 (fax)
contactus@domebuilds.com

No.	Description	Date	

RESIDENCE OF DARYL & KIMBERLY SOWERS

100 VALLEY OAKS DRIVE ALAMO, CA

SHADE STRUCTURE ELEVATIONS

Project Number	250075
Date	03/07/2024
Drawn By	TJC

L-003

1/2" = 1'-0"