

CUP RENEWAL



RECEIVED on 11/04/2025 CDLP25-02038
By Contra Costa County
Department of Conservation and Development

T-Mobile
Stick Together[®]

1200 CONCORD AVENUE 5TH FLOOR
CONCORD, CA 94520

PROJECT INFORMATION:

(CUP RENEWAL)

BA01345A
PL345 VALLEY VIEW RES

WELLESLEY CT & HAPPY VALLEY RD.,
ORINDA, CA 94563
CONTRA COSTA COUNTY

CURRENT ISSUE DATE:

10/21/25

ISSUED FOR:

ZONING

REV.: DATE: DESCRIPTION: BY:

[illegible]

PLANS PREPARED BY:==

**NETWORK
CONNEX**

655 N. CENTRAL AVE., #1520
GLENDALE, CA 91203
OFFICE: (818) 840-0808 FAX: (818) 840-0708

CONSULTANT:—

**NETWORK
CONNEX**

655 N. CENTRAL AVE., #1520
GLENDALE, CA 91203
OFFICE: (818) 840-0808 FAX: (818) 840-0708

[DRAWN BY:_____CHK.:_____APV.:_____]

GHB	AB	AB
-----	----	----

LICENSURE: =

SHEET TITLE:==

TITLE SHEET

SHEET NUMBER: _____ REVISION: _____

T-1


0

A01345A

SITE NUMBER: BA01345A
SITE NAME: PL345 VALLEY VIEW RES
SITE TYPE: MICROPOLE

CITY: ORINDA
COUNTY: CONTRA COSTA
JURISDICTION: CITY OF ORINDA

PROJECT SUMMARY		PROJECT TEAM		DRAWING INDEX		GENERAL LOCATION MAP	
SITE ADDRESS: WELLESLEY CT & HAPPY VALLEY RD., ORINDA, CA 94563 PROPERTY OWNER CONTACT: EAST BAY MUNICIPAL UTILITY DIS PO BOX 24055, OAKLAND, CA 94623–1055 APPLICANT: T–MOBILE WEST LLC 1200 CONCORD AVENUE, SUITE 500 CONCORD, CA 94520 REPRESENTATIVE: T–MOBILE PROJECT MANAGER: PROJECT MANAGER: BRANDON GEPHART ANGELINA BOURDAGE		SAC/ZONING/PERMITTING: NETWORK CONNEX 655 N. CENTRAL AVE., #1520 GLENDALE, CA 91203 CONTACT: ISABEL CHAVEZ MOBILE: (951) 496–2452 E–MAIL: ichavez@networkconnex.com		<table><tr><th>SHEET</th><th>DESCRIPTION</th></tr><tr><td>T-1</td><td>TITLE SHEET</td></tr><tr><td> </td><td> </td></tr><tr><td> </td><td> </td></tr><tr><td>A-1</td><td>EXISTING OVERALL SITE PLAN</td></tr><tr><td>A-1.1</td><td>EXISTING ENLARGED SITE PLAN</td></tr><tr><td>A-2</td><td>EXISTING EQUIPMENT AND ANTENNA LAYOUT PLANS</td></tr><tr><td>A-3</td><td>EXISTING EQUIPMENT ELEVATION</td></tr><tr><td>A-4</td><td>EXISTING ANTENNAS ELEVATIONS (WEST)</td></tr><tr><td> </td><td> </td></tr><tr><td> </td><td> </td></tr><tr><td> </td></tr></table>		SHEET	DESCRIPTION	T-1	TITLE SHEET					A-1	EXISTING OVERALL SITE PLAN	A-1.1	EXISTING ENLARGED SITE PLAN	A-2	EXISTING EQUIPMENT AND ANTENNA LAYOUT PLANS	A-3	EXISTING EQUIPMENT ELEVATION	A-4	EXISTING ANTENNAS ELEVATIONS (WEST)	
SHEET	DESCRIPTION	
T-1	TITLE SHEET	
A-1	EXISTING OVERALL SITE PLAN	
A-1.1	EXISTING ENLARGED SITE PLAN	
A-2	EXISTING EQUIPMENT AND ANTENNA LAYOUT PLANS	
A-3	EXISTING EQUIPMENT ELEVATION	
A-4	EXISTING ANTENNAS ELEVATIONS (WEST)	

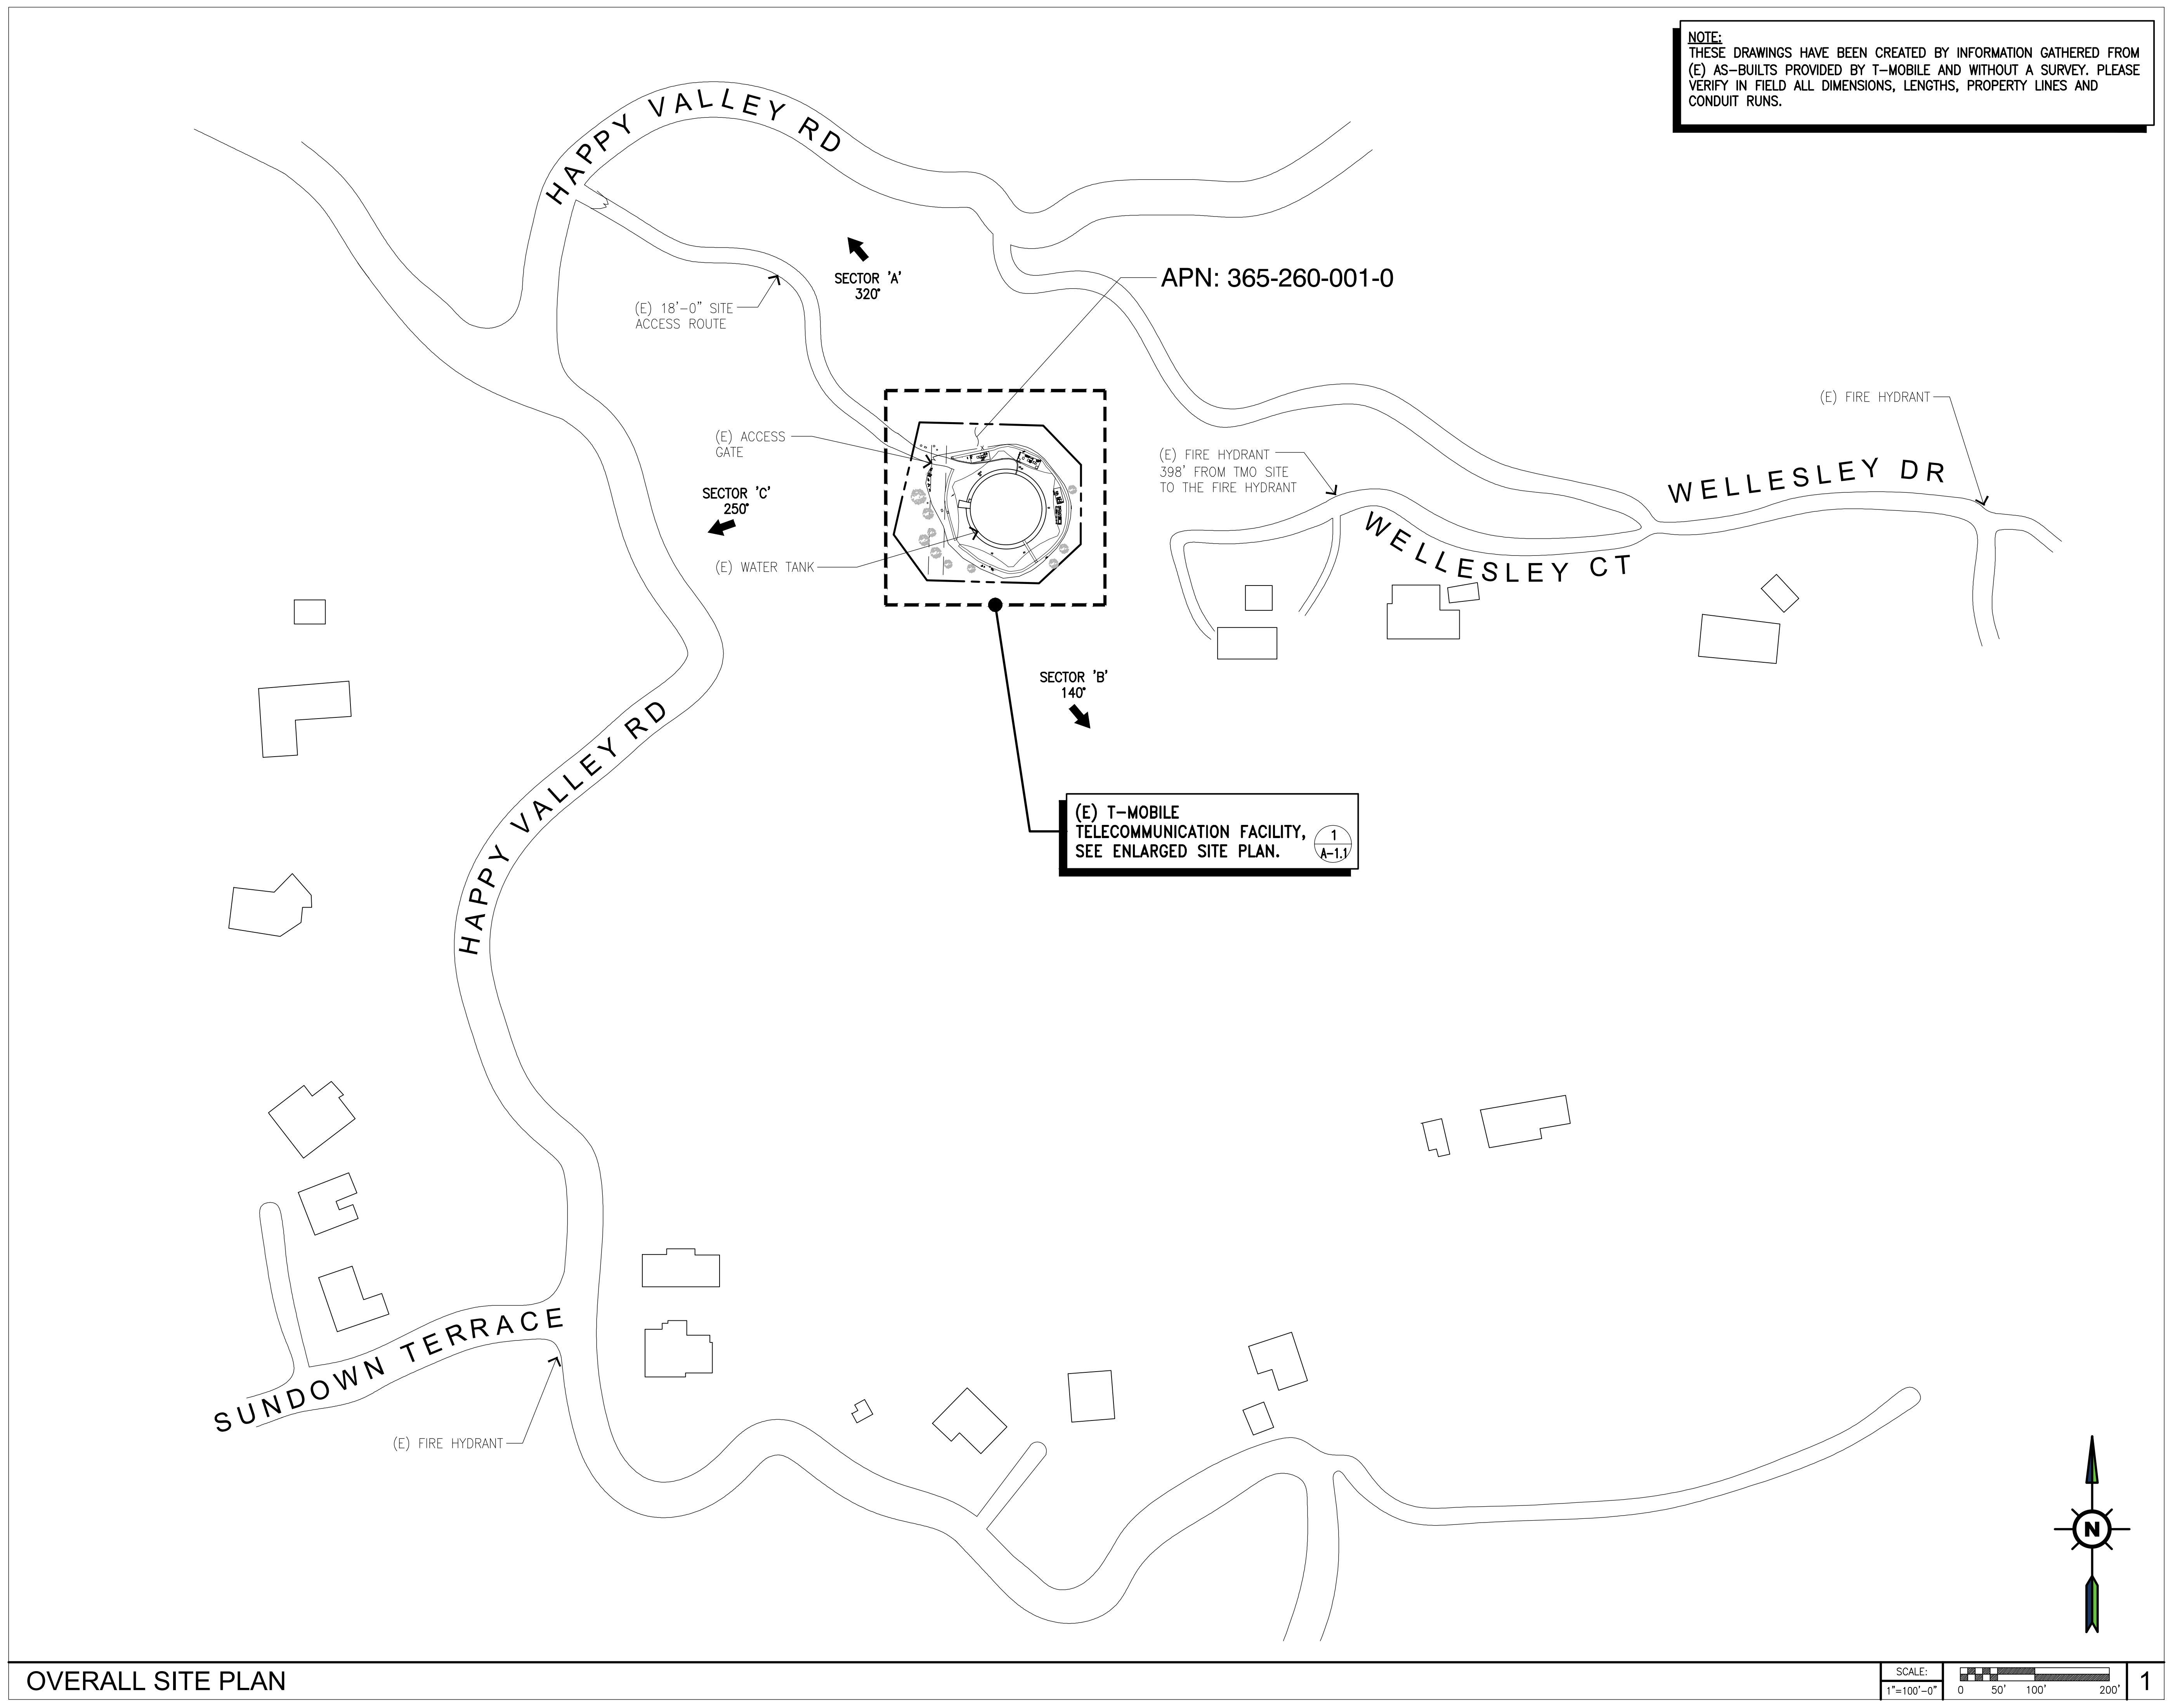

NOTE:
THESE DRAWINGS HAVE BEEN CREATED BY INFORMATION GATHERED FROM
(E) AS-BUILTS PROVIDED BY T-MOBILE AND WITHOUT A SURVEY. PLEASE
VERIFY IN FIELD ALL DIMENSIONS, LENGTHS, PROPERTY LINES AND
CONDUIT RUNS.

T-Mobile
Stick Together

1200 CONCORD AVENUE 5TH FLOOR
CONCORD, CA 94520

PROJECT INFORMATION:

(CUP RENEWAL)

BA01345A
PL345 VALLEY VIEW RES

WELLESLEY CT & HAPPY VALLEY RD.,
ORINDA, CA 94563
CONTRA COSTA COUNTY

CURRENT ISSUE DATE:

10/21/25

ISSUED FOR:

ZONING

REV.: DATE: DESCRIPTION: BY:

0	10/21/25	100% ZD	GHB

PLANS PREPARED BY:

**NETWORK
CONNEX**

655 N. CENTRAL AVE., #1520
GLENDALE, CA 91203
OFFICE: (818) 840-0808 FAX: (818) 840-0708

CONSULTANT:

**NETWORK
CONNEX**

655 N. CENTRAL AVE., #1520
GLENDALE, CA 91203
OFFICE: (818) 840-0808 FAX: (818) 840-0708

DRAWN BY: CHK.: APV.:

GHB AB AB

LICENSURE:

SHEET TITLE:

OVERALL SITE PLAN

SHEET NUMBER: REVISION:

A-1

0



BA01345A

OVERALL SITE PLAN

SCALE:
1"=100'-0"

0 50' 100' 200'

1

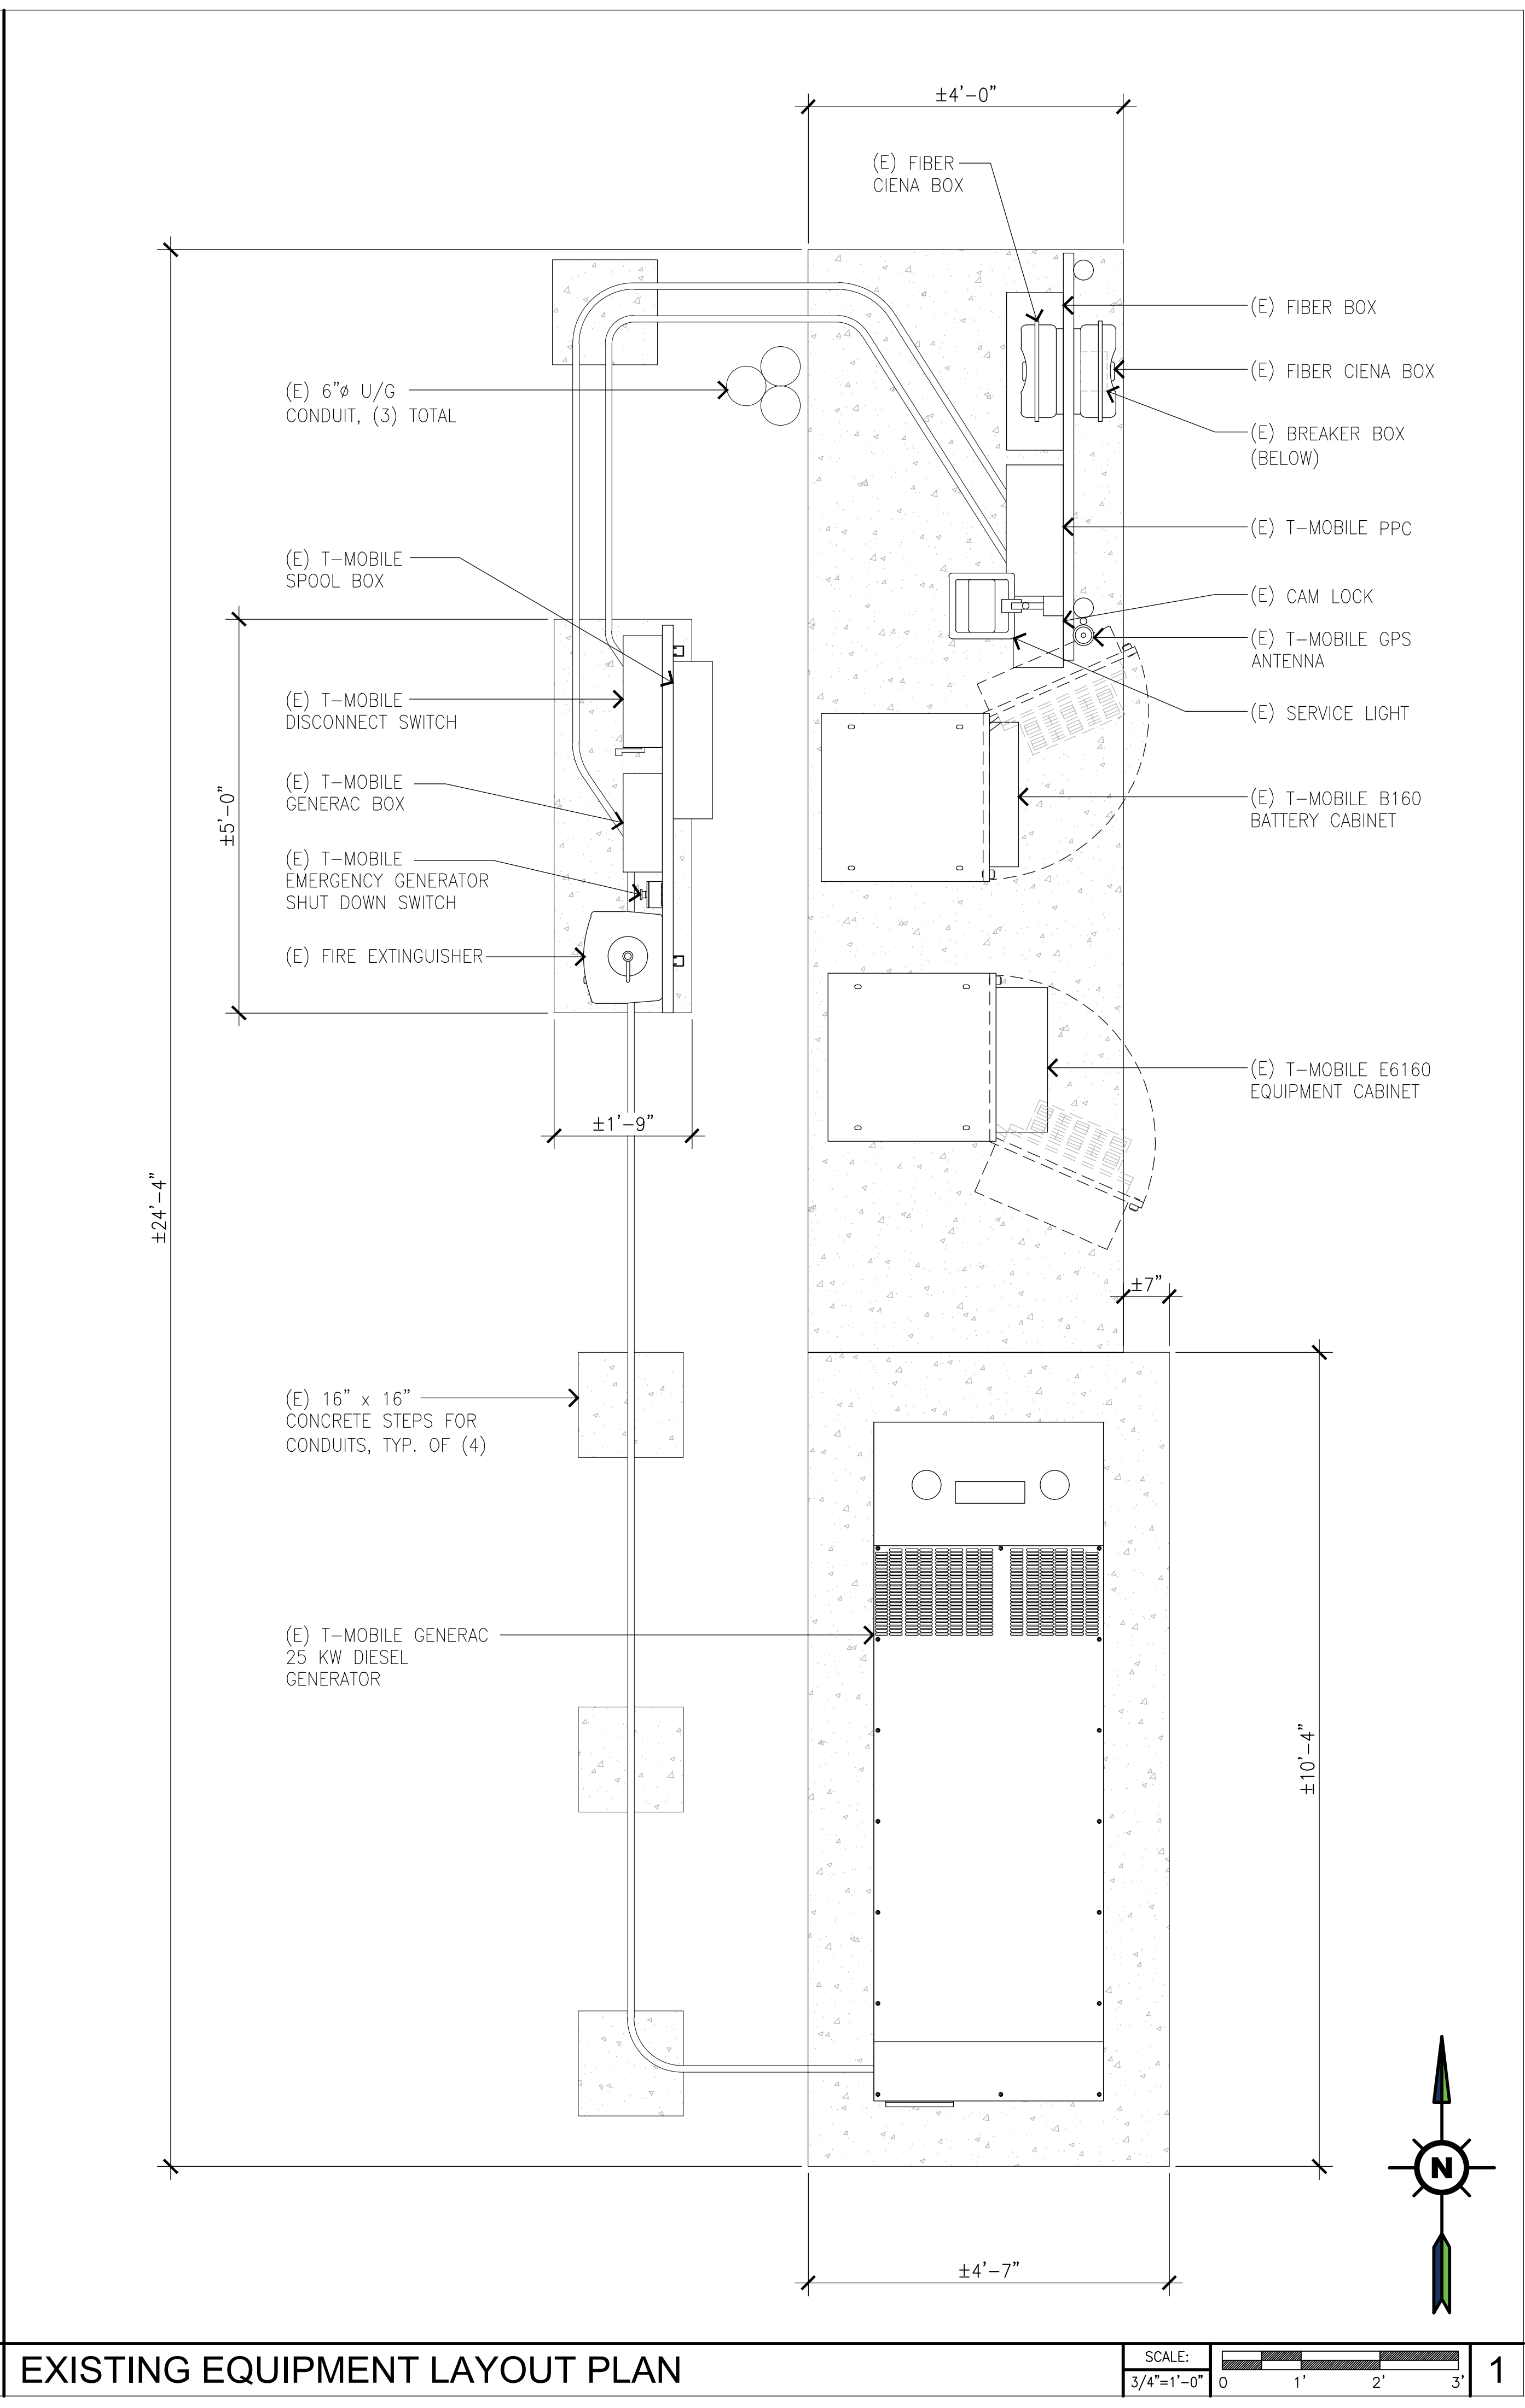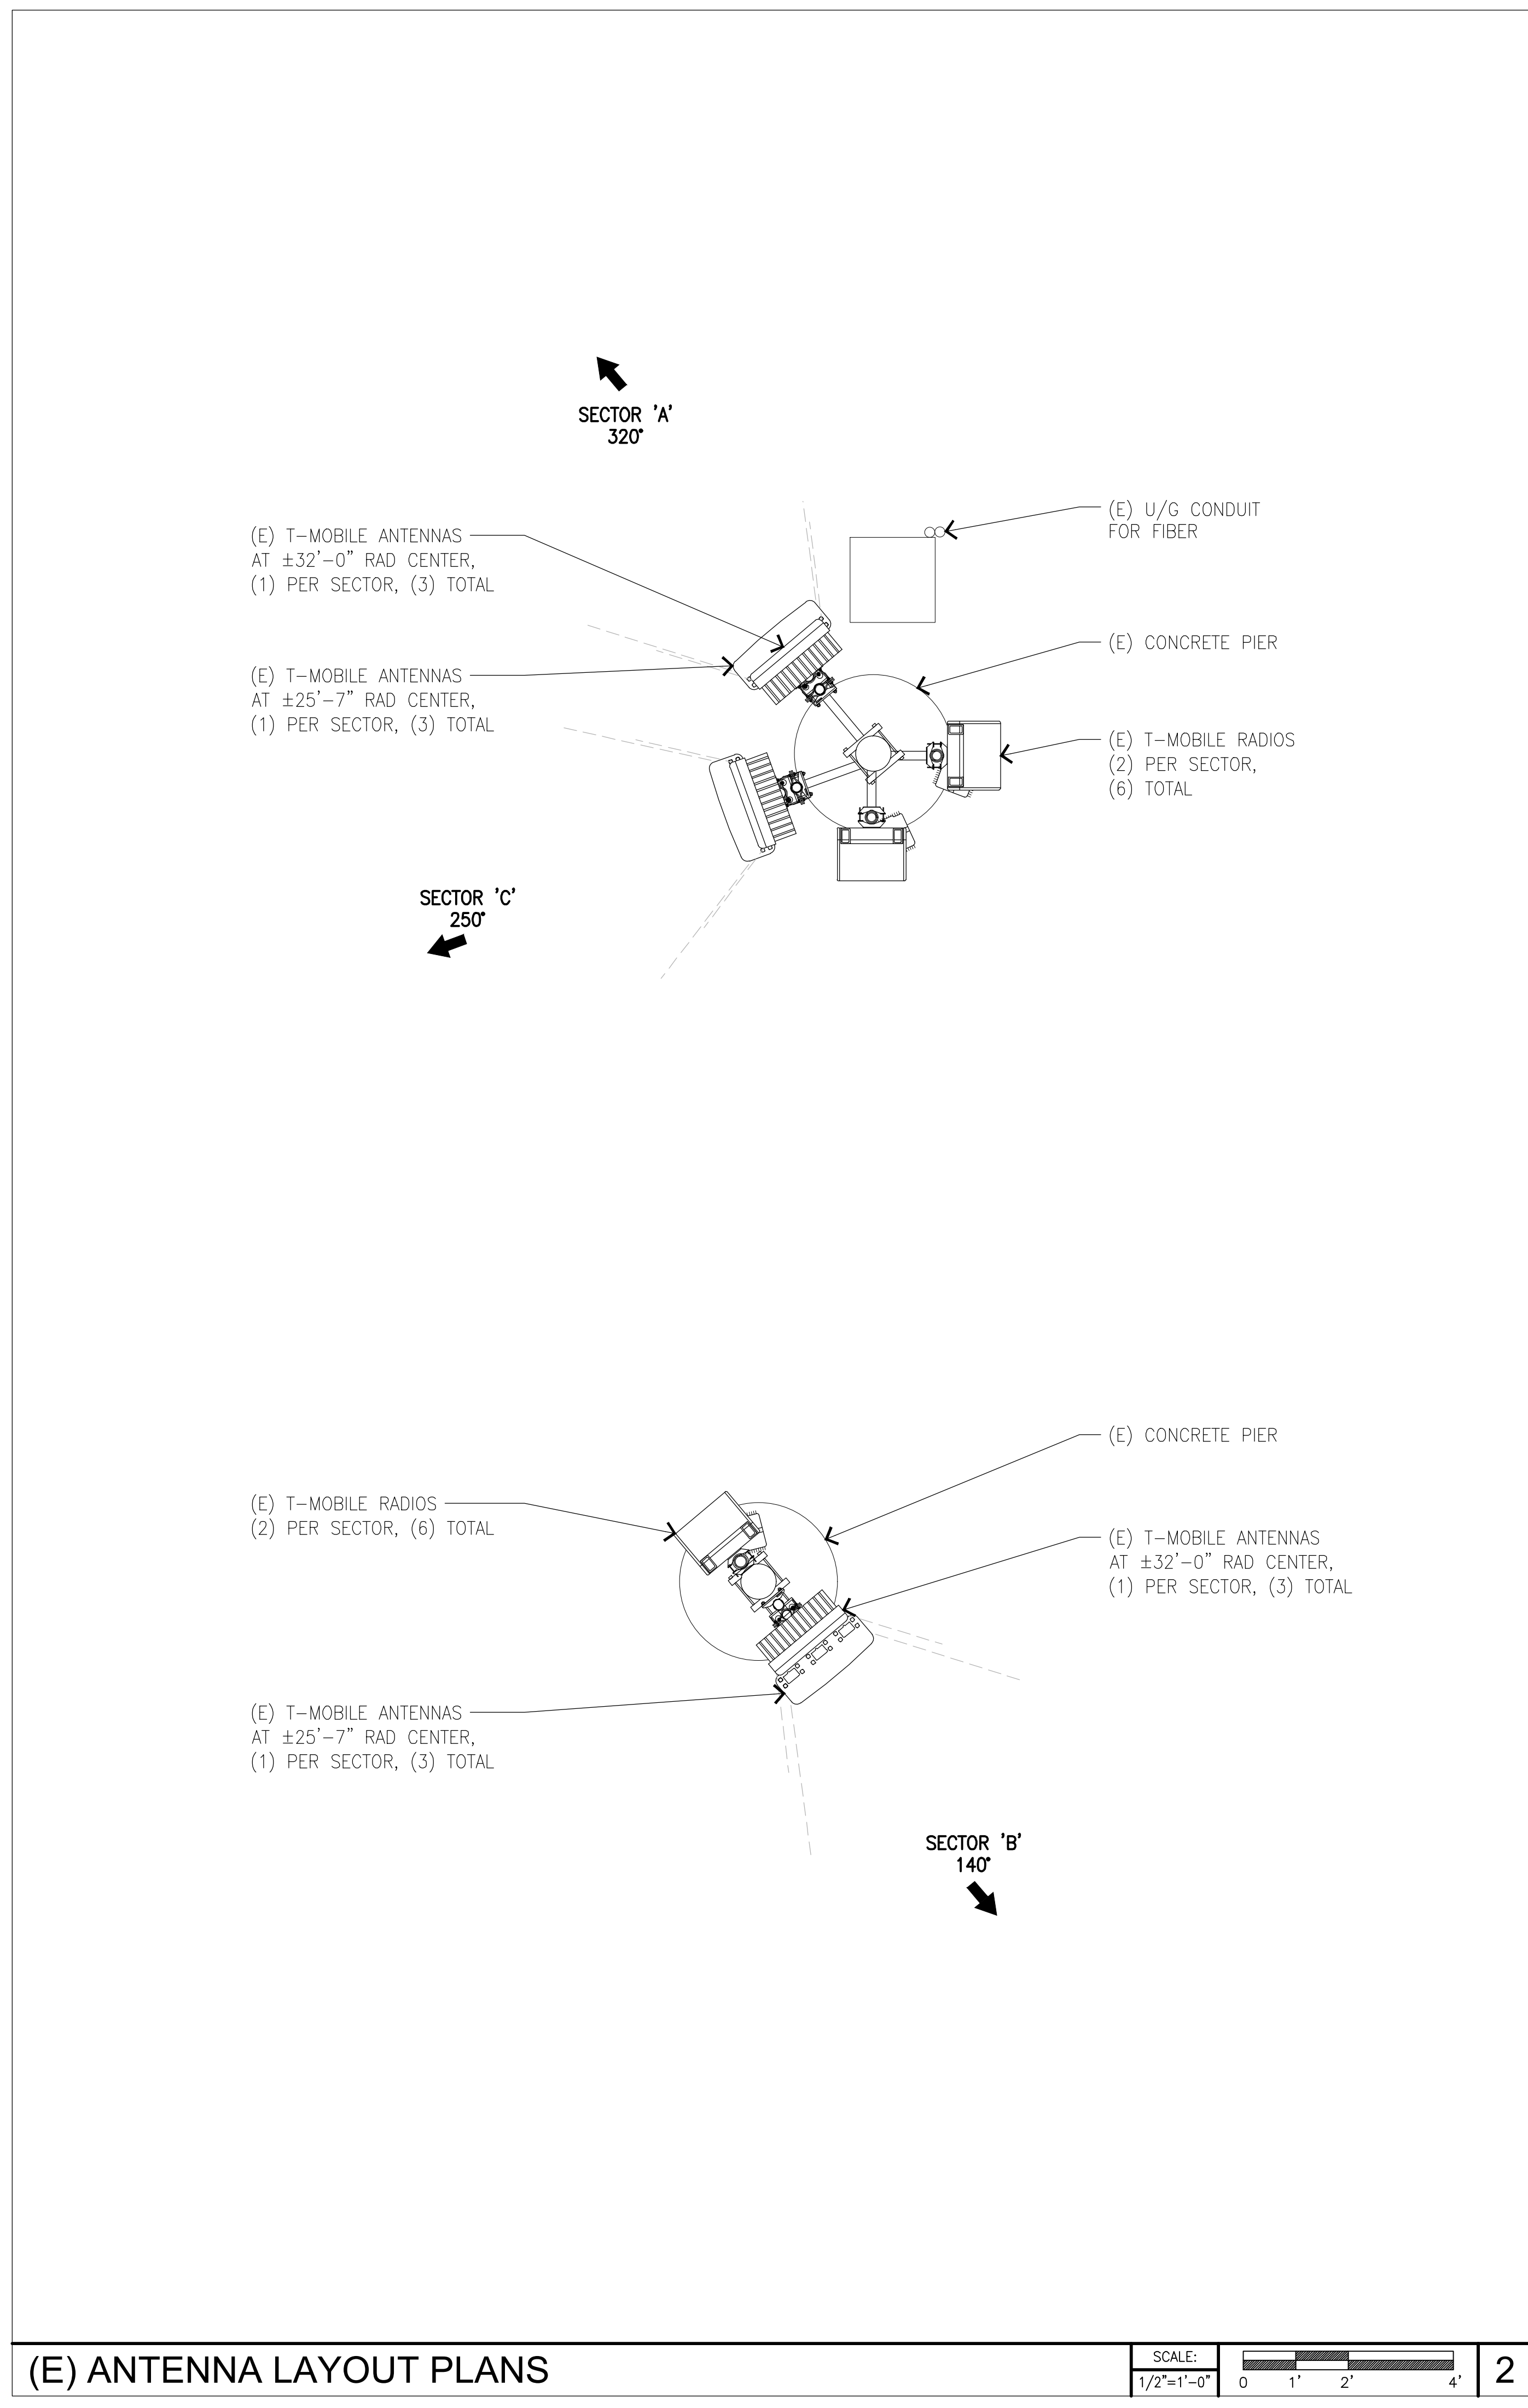

T-Mobile
Stick Together

1200 CONCORD AVENUE 5TH FLOOR
CONCORD, CA 94520

PROJECT INFORMATION:
(CUP RENEWAL)
BA01345A
PL345 VALLEY VIEW RES
WELLESLEY CT & HAPPY VALLEY RD.,
ORINDA, CA 94563
CONTRA COSTA COUNTY

CURRENT ISSUE DATE:
10/21/25

ISSUED FOR:
ZONING

REV.: DATE: DESCRIPTION: BY:

0	10/21/25	100% ZD	GHB

PLANS PREPARED BY:
**NETWORK
CONNEX**
655 N. CENTRAL AVE., #1520
GLENDALE, CA 91203
OFFICE: (818) 840-0808 FAX: (818) 840-0708


CONSULTANT:
**NETWORK
CONNEX**
655 N. CENTRAL AVE., #1520
GLENDALE, CA 91203
OFFICE: (818) 840-0808 FAX: (818) 840-0708

DRAWN BY: GHB CHK.: AB APV.: AB

LICENSURE:

SHEET TITLE:
**EXISTING EQUIPMENT
AND ANTENNA
LAYOUT PLANS**

SHEET NUMBER: **A-2** REVISION: **0**
BA01345A

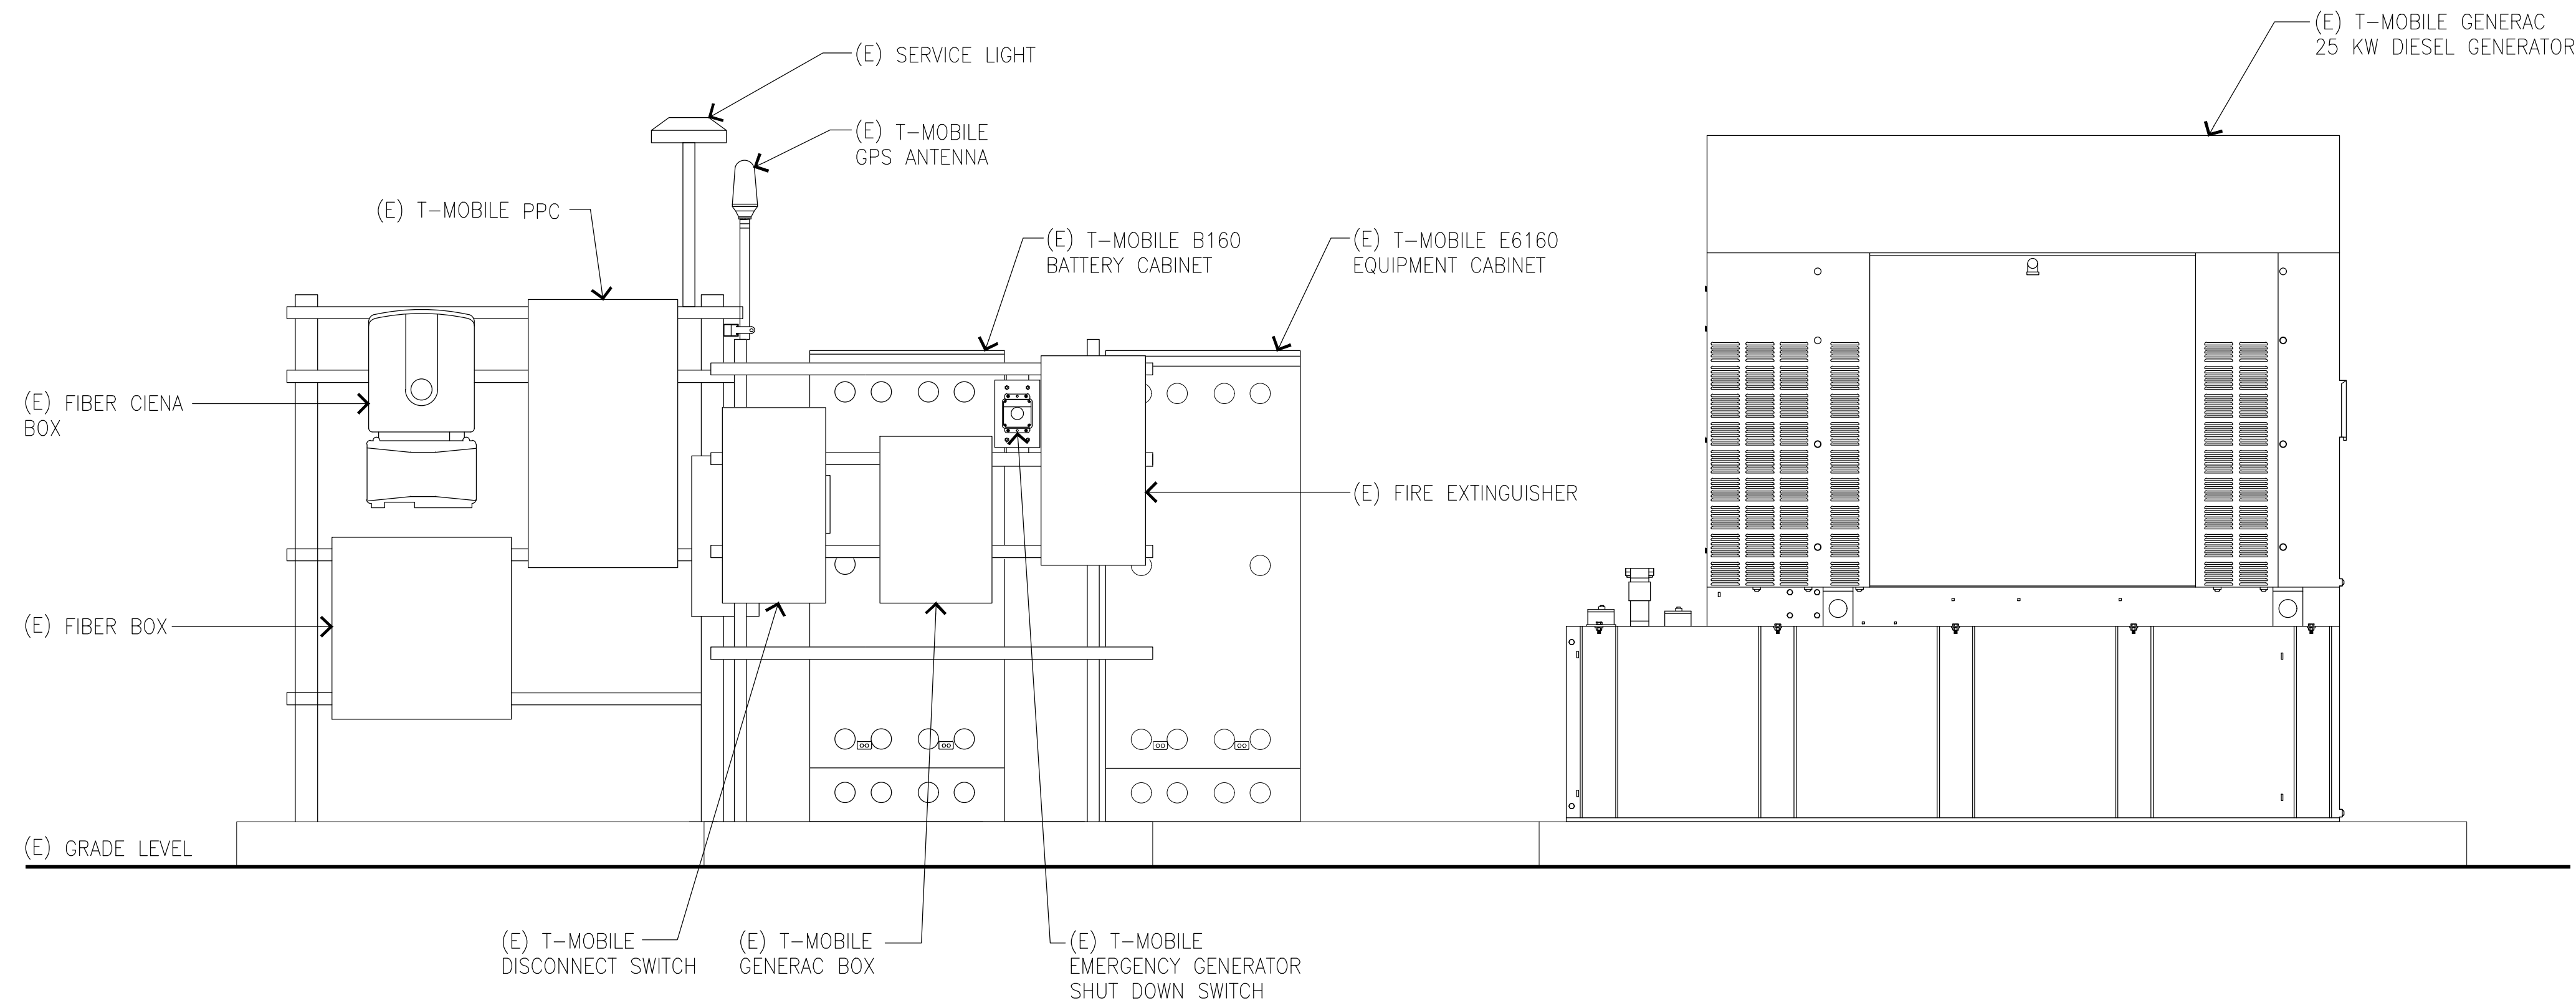

T-Mobile
Stick Together

1200 CONCORD AVENUE 5TH FLOOR
CONCORD, CA 94520

PROJECT INFORMATION:
(CUP RENEWAL)

BA01345A
PL345 VALLEY VIEW RES

WELLESLEY CT & HAPPY VALLEY RD.,
ORINDA, CA 94563
CONTRA COSTA COUNTY

CURRENT ISSUE DATE:

10/21/25

ISSUED FOR:

ZONING

REV.: DATE: DESCRIPTION: BY:

0	10/21/25	100% ZD	GHB

PLANS PREPARED BY:

NETWORK
CONNEX

655 N. CENTRAL AVE., #1520
GLENDALE, CA 91203
OFFICE: (818) 840-0808 FAX: (818) 840-0708

CONSULTANT:

NETWORK
CONNEX

655 N. CENTRAL AVE., #1520
GLENDALE, CA 91203
OFFICE: (818) 840-0808 FAX: (818) 840-0708

DRAWN BY: CHK.: APV.:

GHB	AB	AB
-----	----	----

LICENSURE:

SHEET TITLE:


EXISTING EQUIPMENT
ELEVATION

SHEET NUMBER: REVISION:

A-3

0

BA01345A

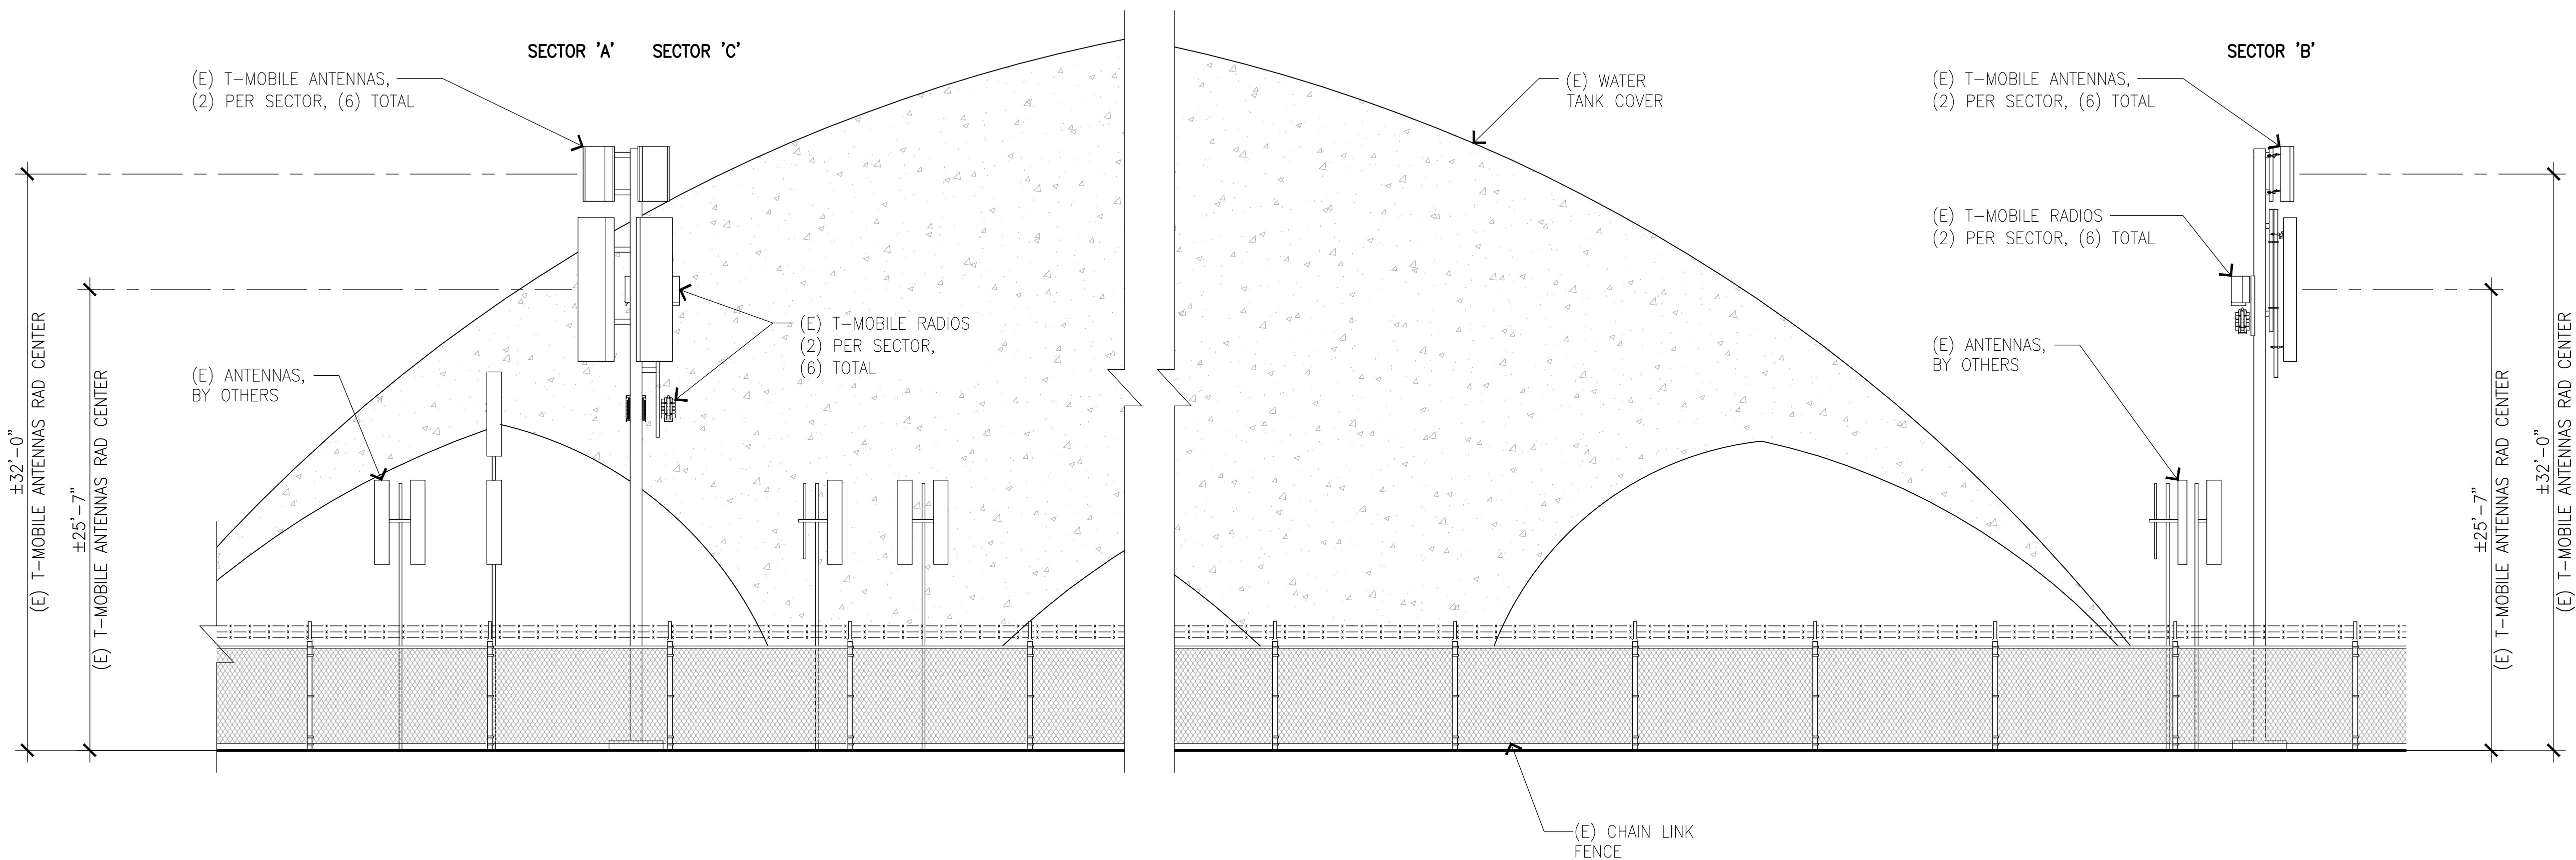

PROJECT INFORMATION:

(CUP RENEWAL)

BA01345A
PL345 VALLEY VIEW RES

WELLESLEY CT & HAPPY VALLEY RD.,
ORINDA, CA 94563
CONTRA COSTA COUNTY

CURRENT ISSUE DATE:

10/21/25

ISSUED FOR:

ZONING

REV.: DATE: DESCRIPTION: BY:

0	10/21/25	100% ZD	GHB

PLANS PREPARED BY:

NETWORK
CONNEX

655 N. CENTRAL AVE., #1520
GLENDALE, CA 91203
OFFICE: (818) 840-0808 FAX: (818) 840-0708

CONSULTANT:

NETWORK
CONNEX

655 N. CENTRAL AVE., #1520
GLENDALE, CA 91203
OFFICE: (818) 840-0808 FAX: (818) 840-0708

DRAWN BY: CHK.: APV.:

GHB	AB	AB
-----	----	----

LICENSURE:

SHEET TITLE:

EXISTING ANTENNAS
ELEVATIONS (WEST)

SHEET NUMBER: REVISION:

A-4

0

BA01345A