


SITE PLAN

2189 Hadden Rd
Walnut Creek, CA 94596
Parcel ID: 183-182-025-1
Lot area: 0.33 Acres
Paper Size: 18"x24"

RECEIVED on 12/16/2025 CDVR25-01053
By Contra Costa County
Department of Conservation and Development

REVISED
4:53 pm, Dec 09, 2025

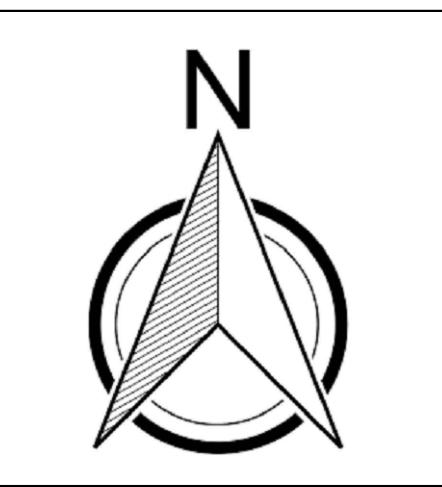

scale 1"=20'

Disclaimer


This is not a Legal Survey, nor is it intended to be or replace one.

These measurements are approximate and are for illustrative purposes only.

This work product represents only generalized location of features, objects or boundaries and should not be relied upon as being legally authoritative for the precise location of any feature, objects or boundary.

ELEVATION - FRONT VIEW


2189 Hadden Rd
Walnut Creek, CA 94596
Parcel ID: 183-182-025-1
Lot area: 0.33 Acres
Paper Size: 18"x24"

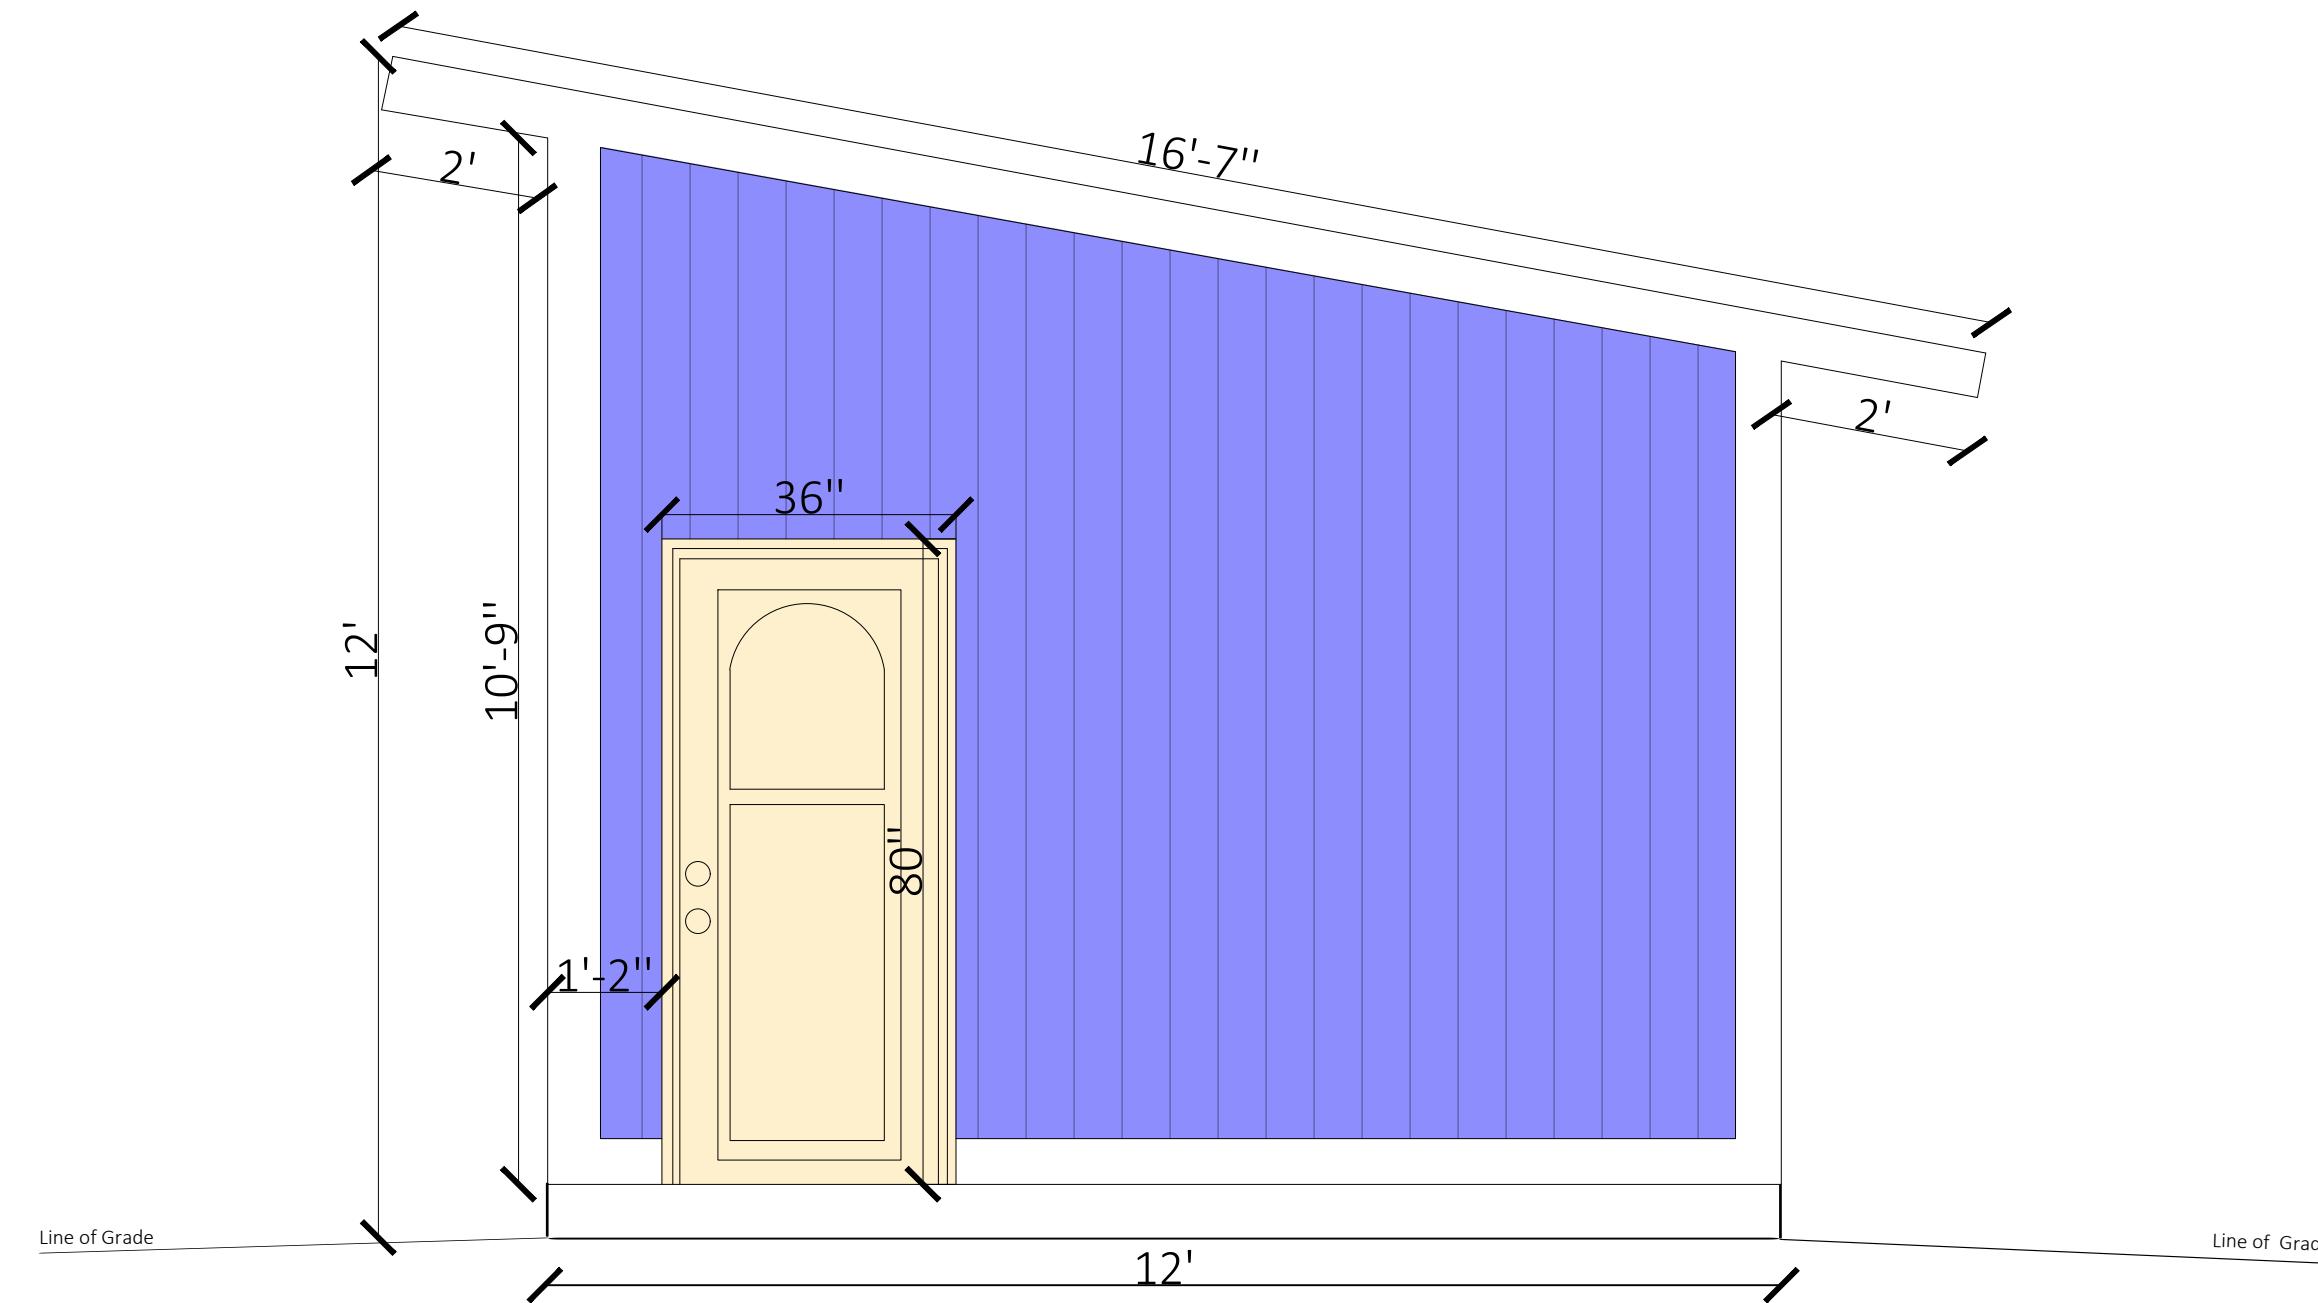

Scale: 1/2"=1'0"

ELEVATION - BACK VIEW

2189 Hadden Rd
Walnut Creek, CA 94596
Parcel ID: 183-182-025-1
Lot area: 0.33 Acres
Paper Size: 18"x24"

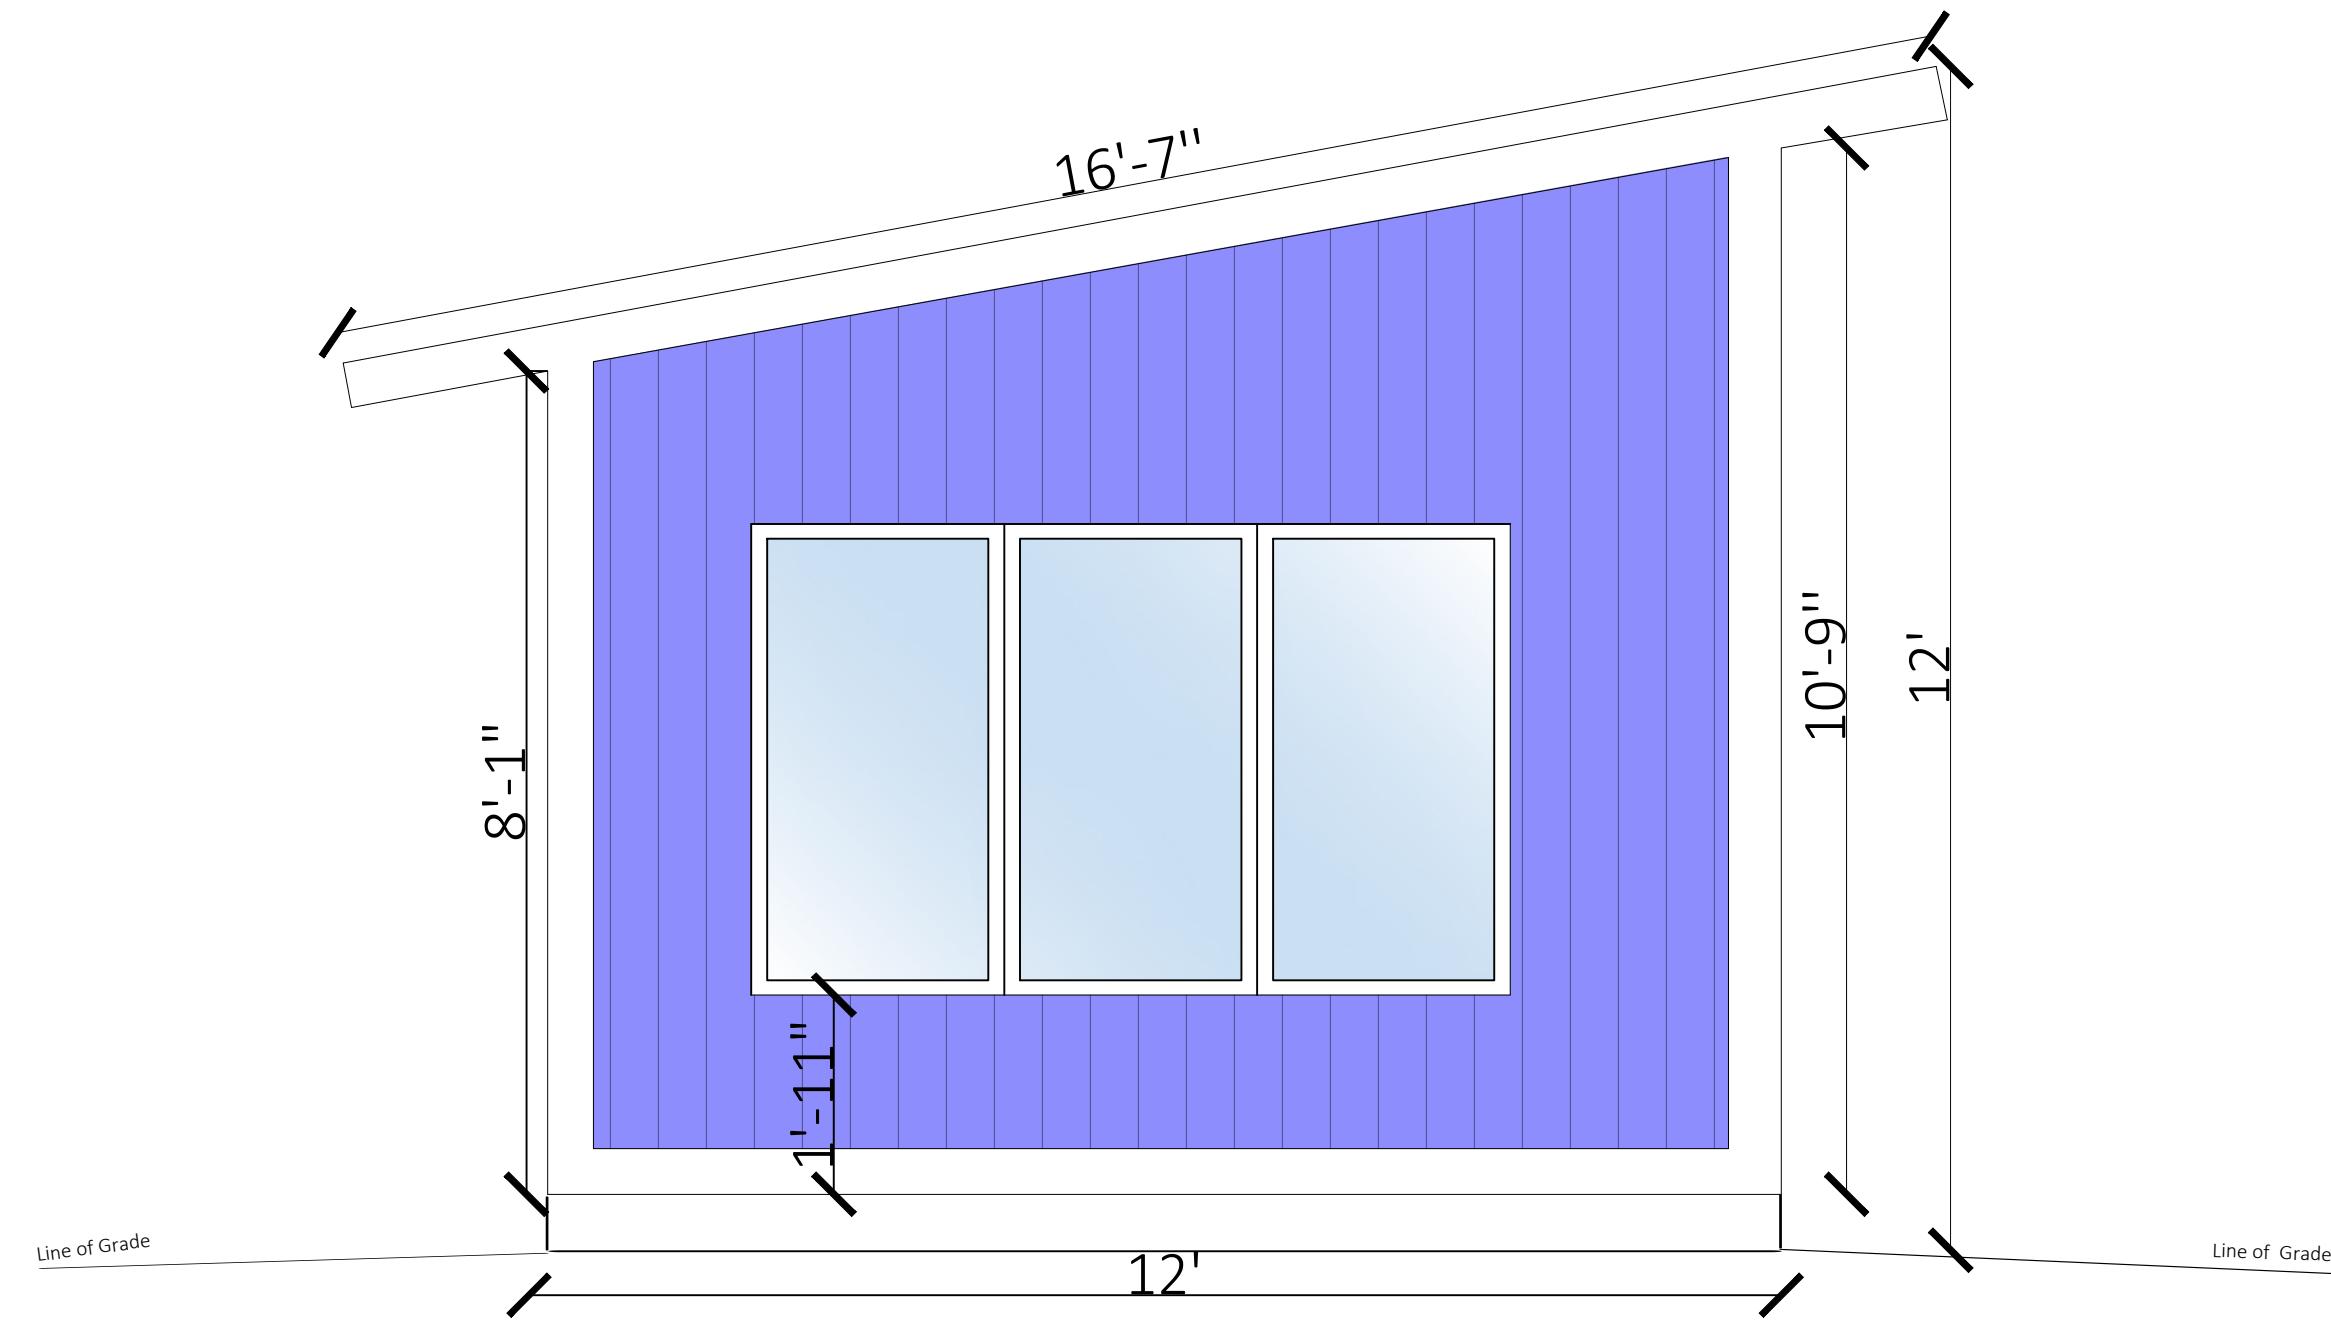

Scale: 1/2"=1'0"

ELEVATION - LEFT SIDE VIEW


2189 Hadden Rd

Walnut Creek, CA 94596

Parcel ID: 183-182-025-1

Lot area: 0.33 Acres


Paper Size: 18"x24"

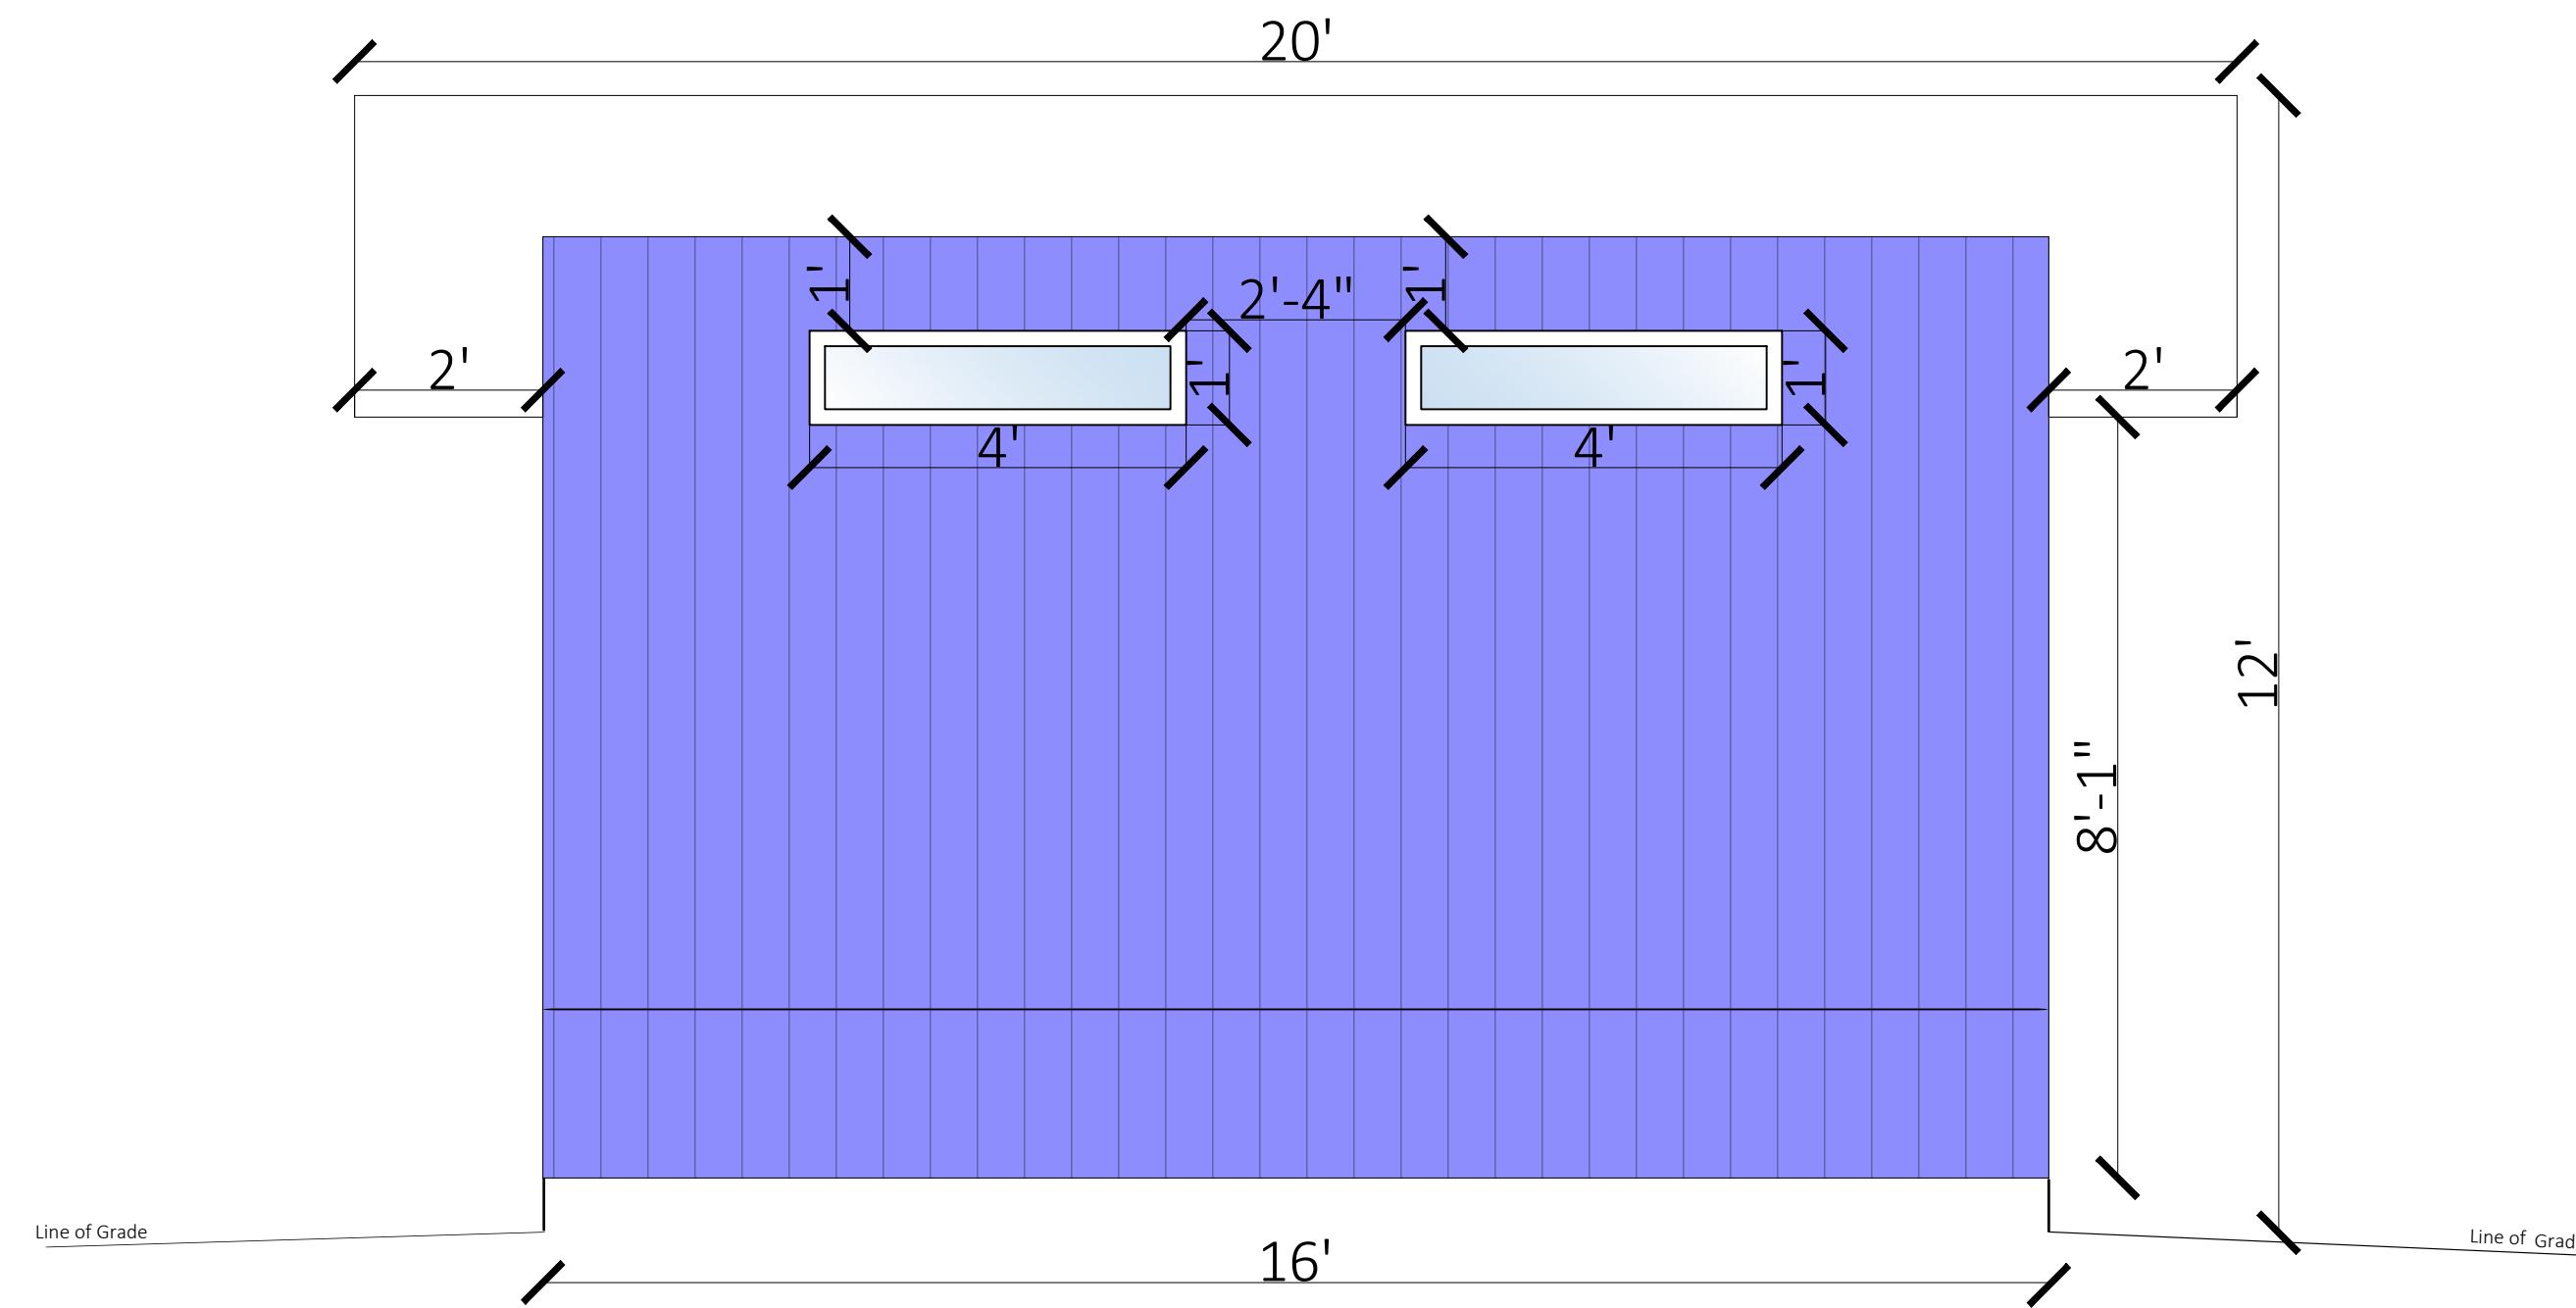

Scale: 1/2"=1'0"

ELEVATION - RIGHT SIDE VIEW

2189 Hadden Rd
Walnut Creek, CA 94596
Parcel ID: 183-182-025-1
Lot area: 0.33 Acres
Paper Size: 18"x24"

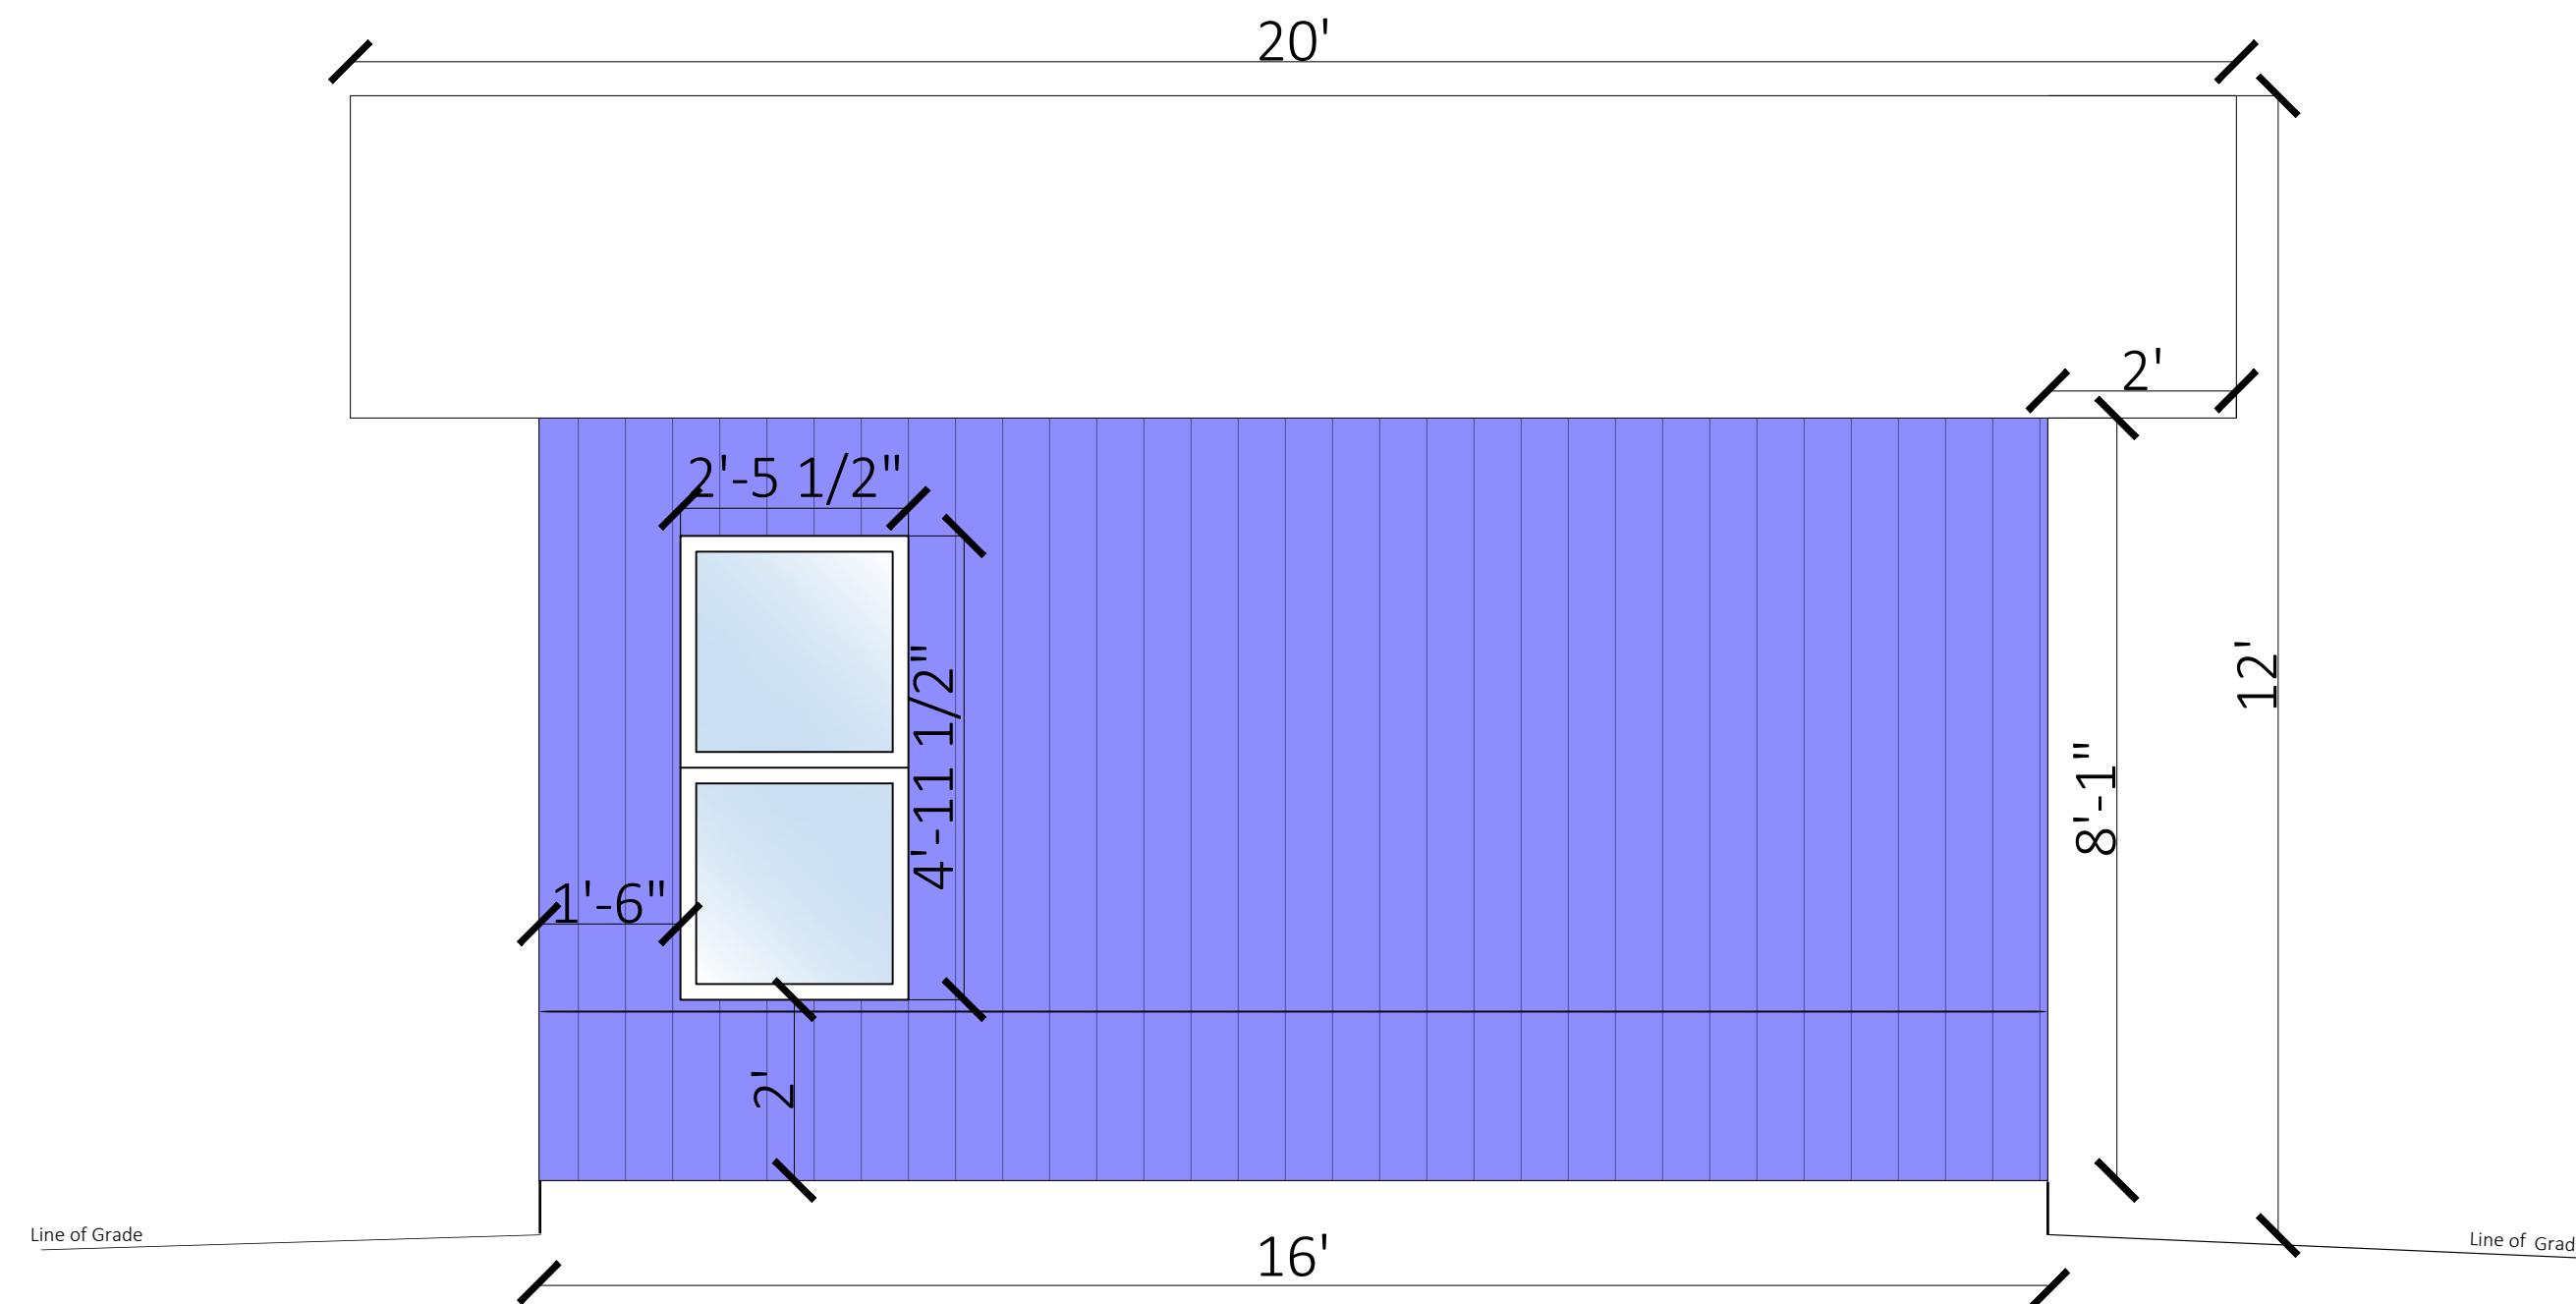

Scale: 1/2"=1'0"

FLOOR PLAN

2189 Hadden Rd

Walnut Creek, CA 94596

Parcel ID: 183-182-025-1

Lot area: 0.33 Acres

Paper Size: 18"x24"

