


BRENTWOOD IRRIGATED FARMS SUB NO. 10 MB 16-331


"1982" A- TRACT 5851 MB 262-26 2-19-82

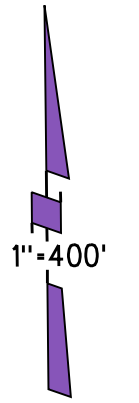

P.B.
10

38

Site: 007-130-022

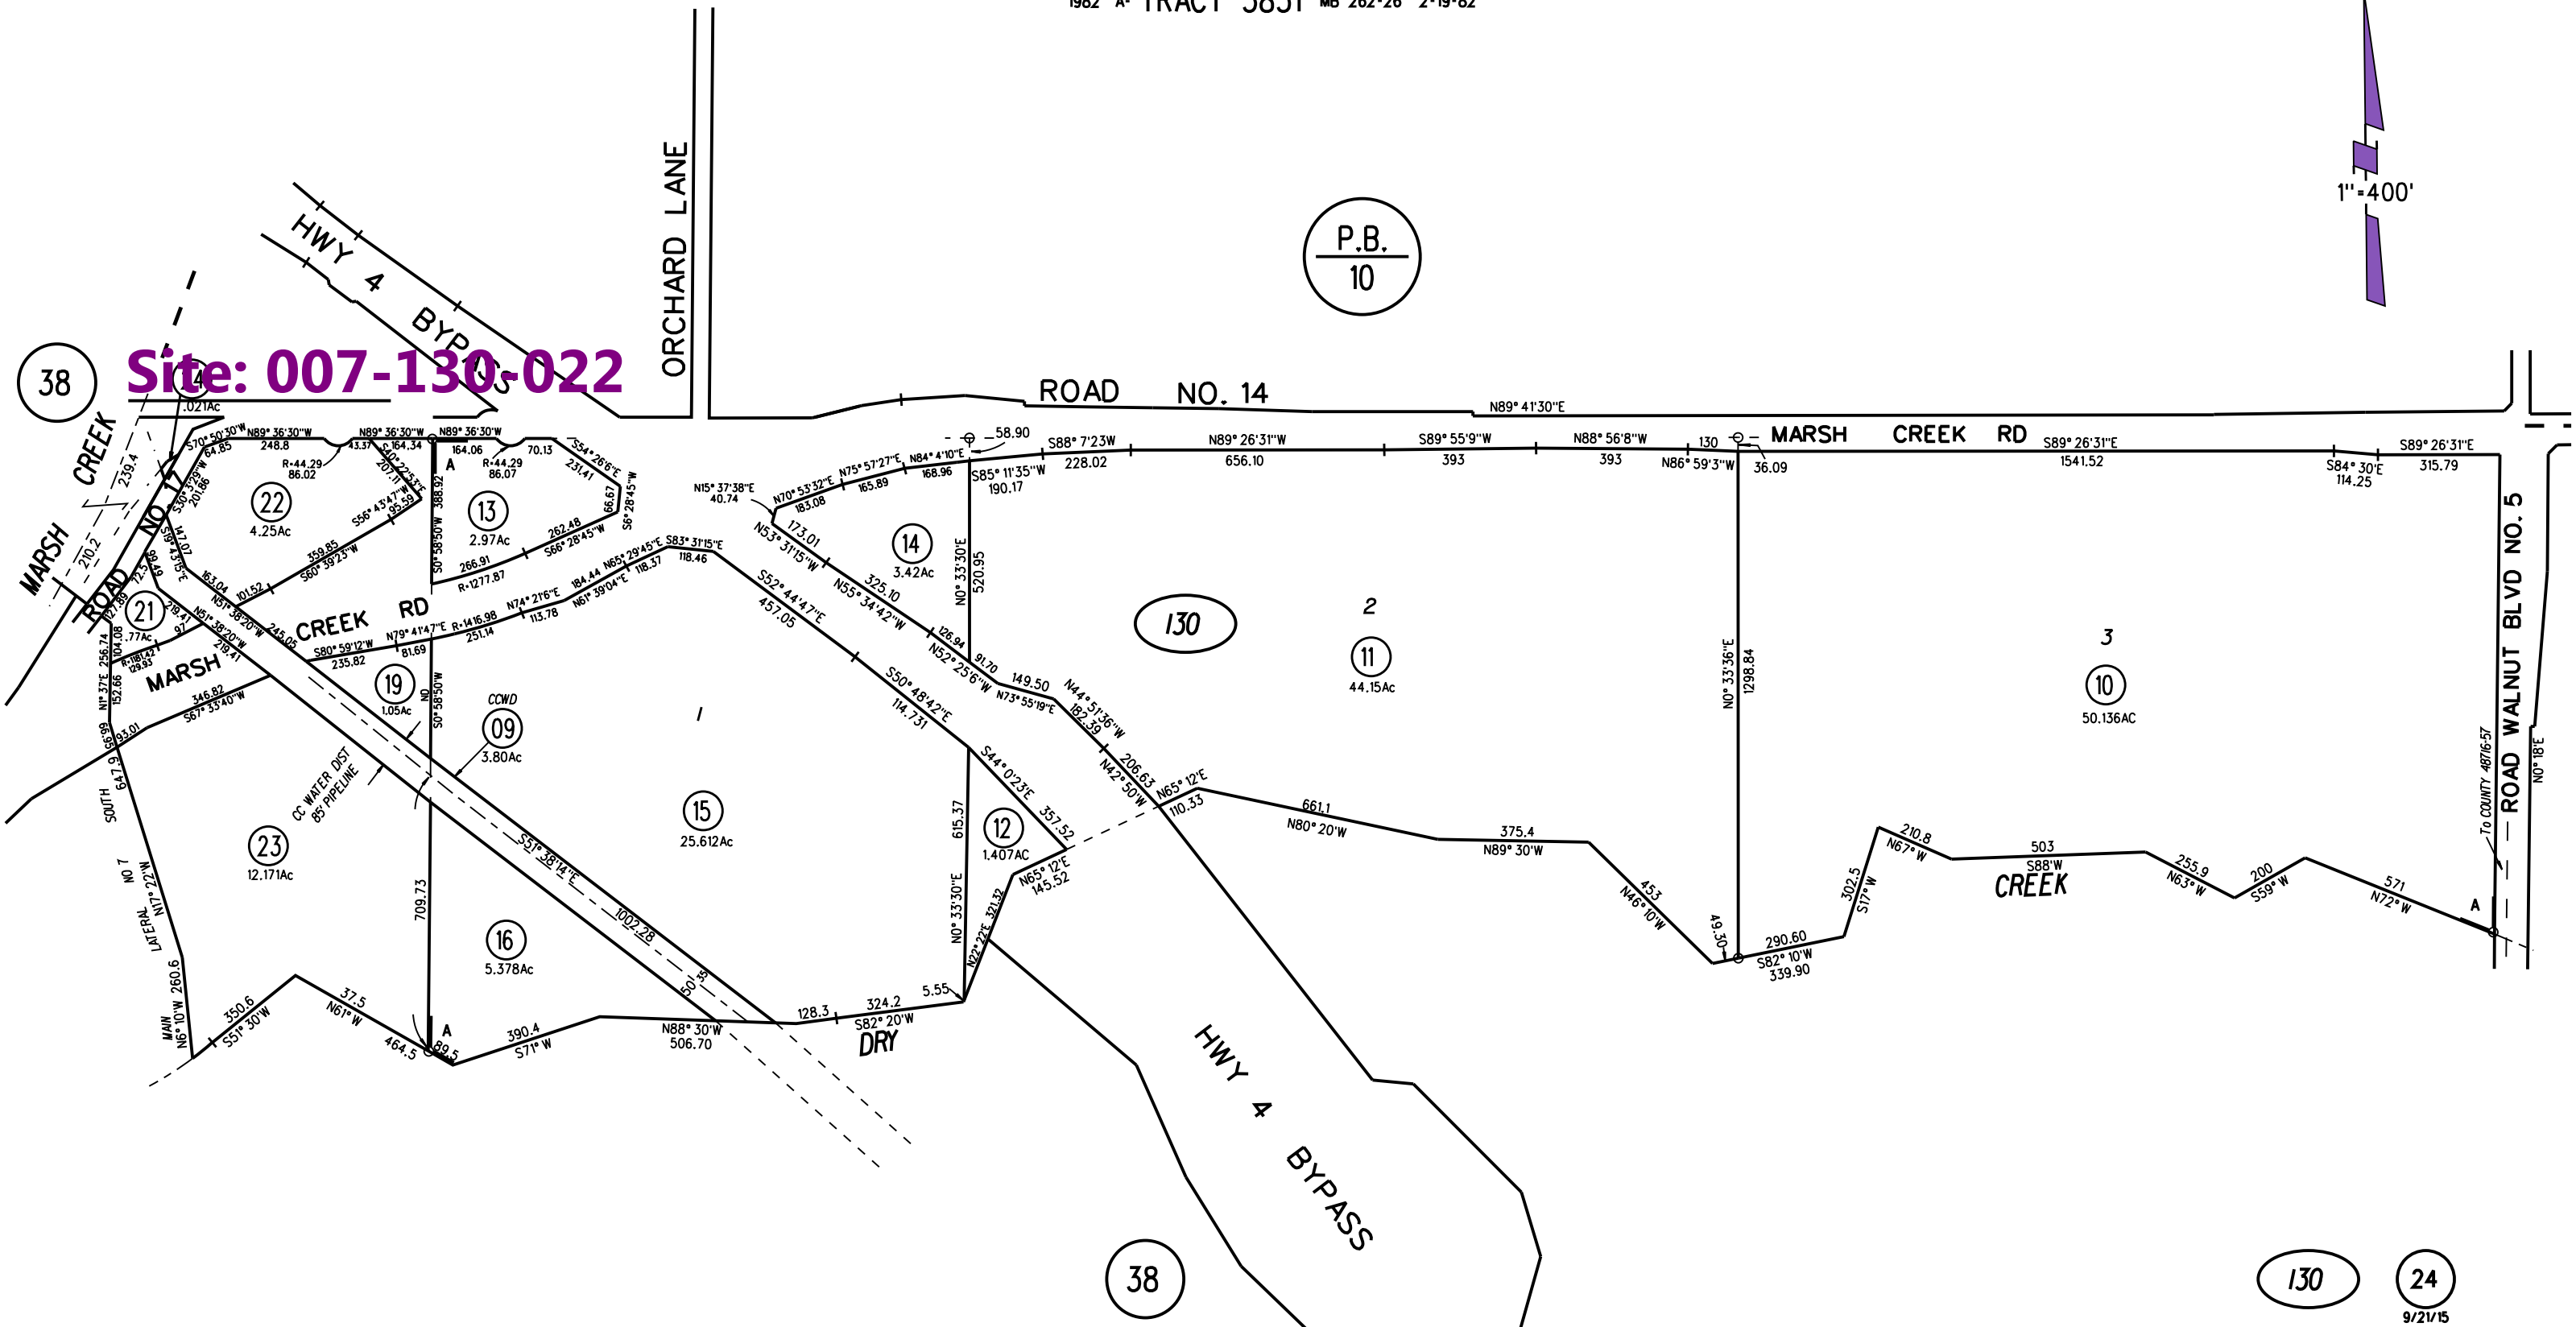

NOTE: THIS MAP WAS PREPARED FOR ASSESSMENT PURPOSES ONLY. NO LIABILITY IS ASSUMED FOR THE ACCURACY OF THE INFORMATION DELINEATED HEREON. ASSESSOR'S PARCELS MAY NOT COMPLY WITH LOCAL LOT SPLIT OR BUILDING SITE ORDINANCES.


130 24
9/21/15

BRENTWOOD IRRIGATED FARMS SUB NO. 2 MB 11-251

- 1- 47LSM10 3-6-67
- 2- 139PM8 4-3-89
- 3- 159PM49 10-13-92

1" = 400'

SCALE 1" = 100'

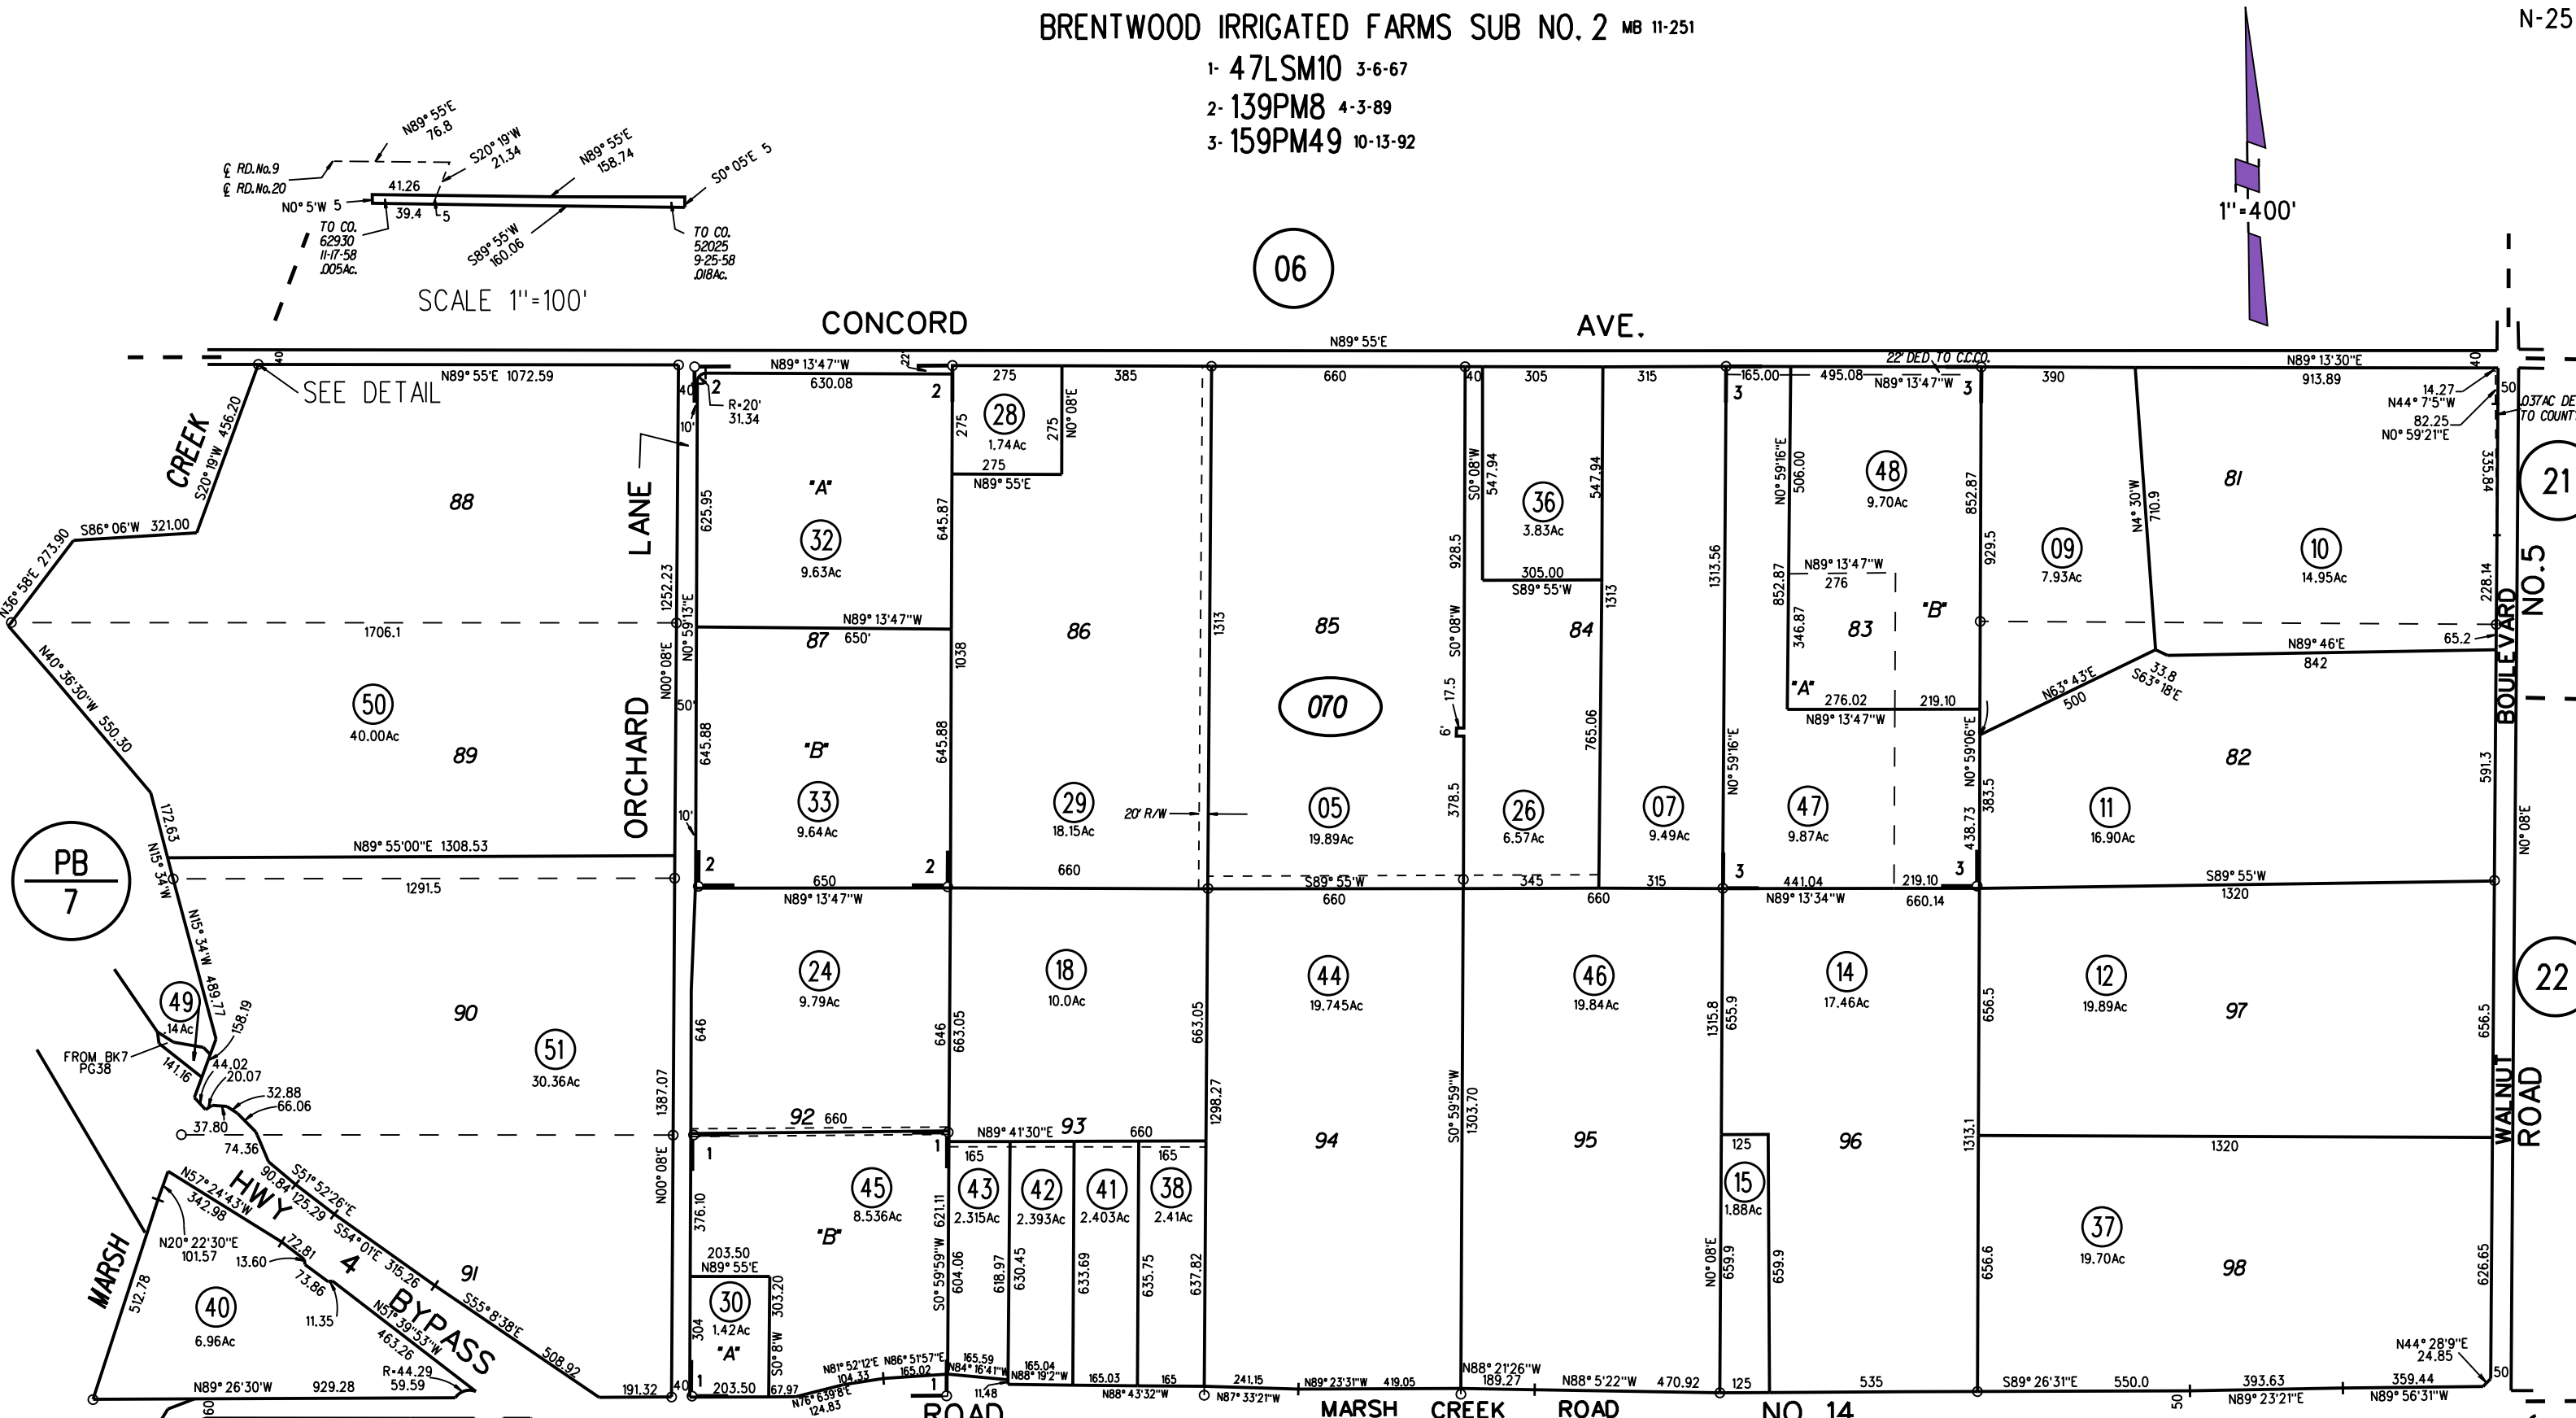

PB 7

06

21

22

Site: 010-070-040

NOTE: THIS MAP WAS PREPARED FOR ASSESSMENT PURPOSES ONLY. NO LIABILITY IS ASSUMED FOR THE ACCURACY OF THE INFORMATION DELINEATED HEREON. ASSESSOR'S PARCELS MAY NOT COMPLY WITH LOCAL LOT SPLIT OR BUILDING SITE ORDINANCES.

PB 7

070

50.51
9/21/17