



EXHIBIT B

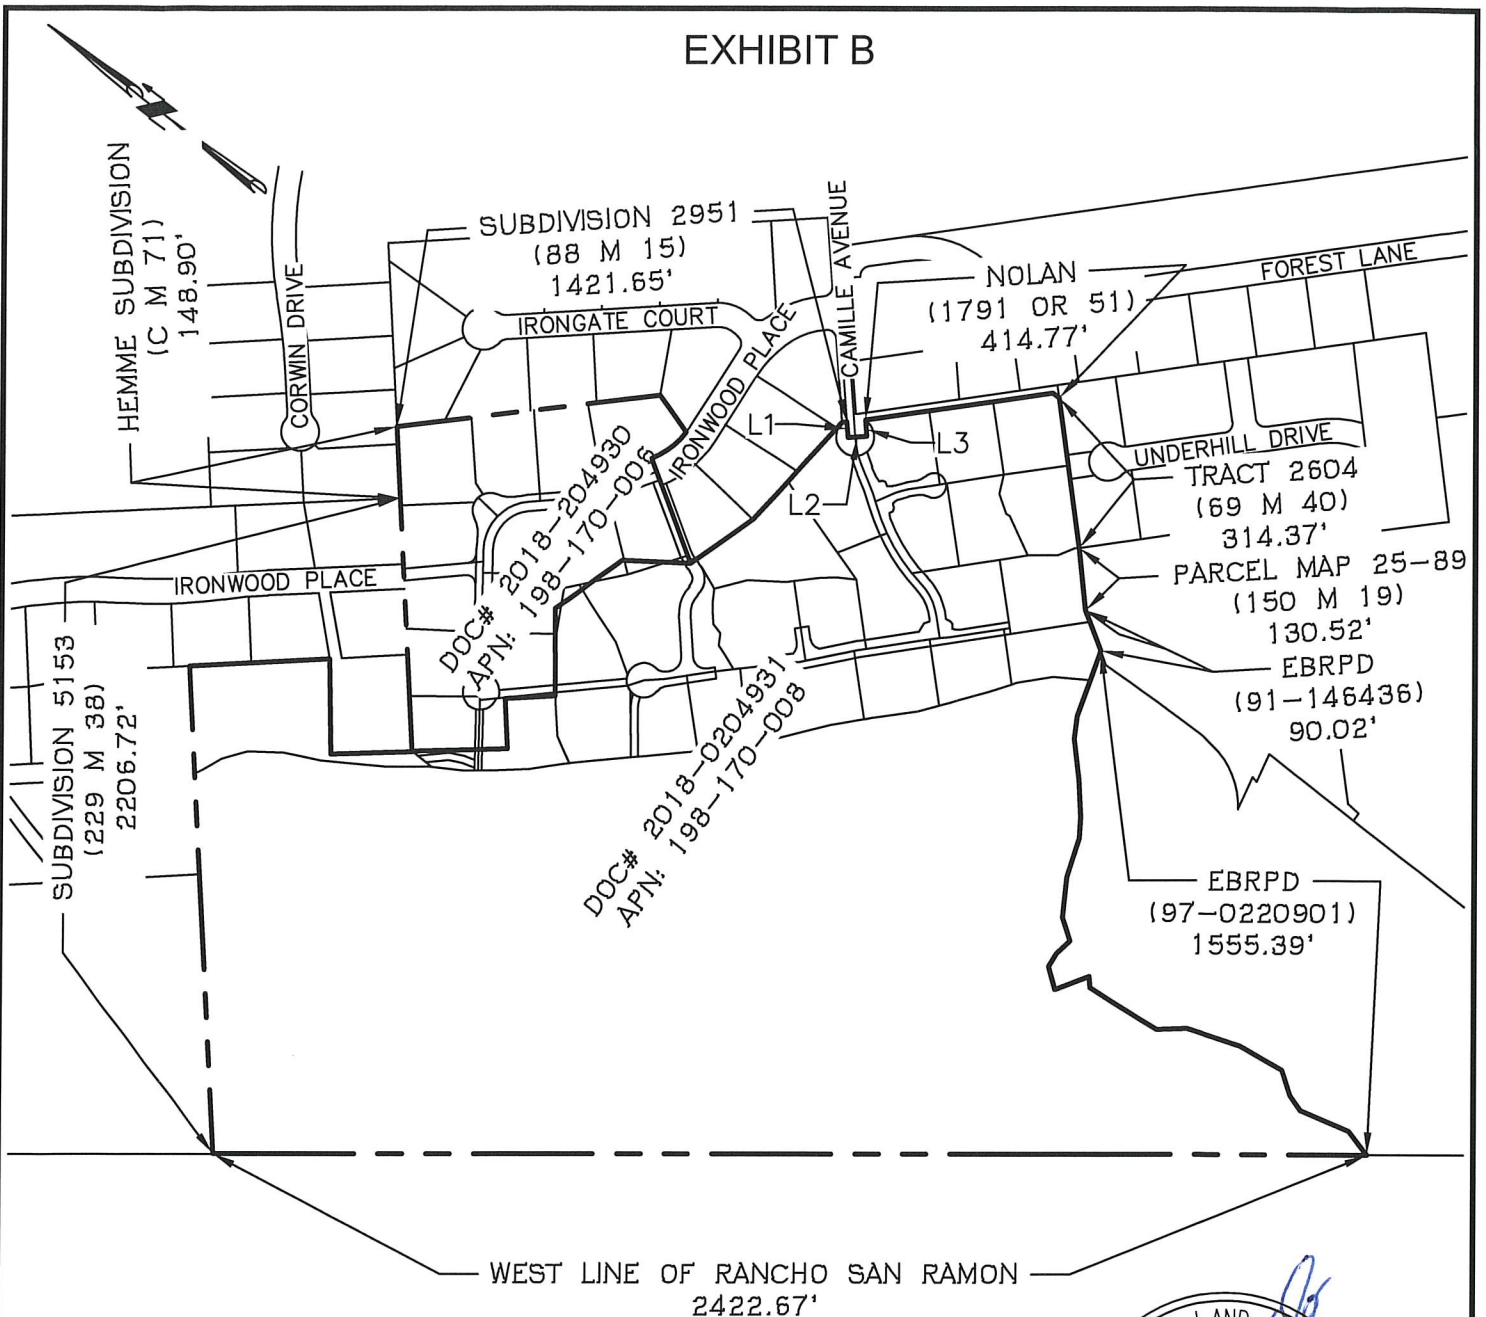

EAST BAY REGIONAL PARK DISTRICT
EBRPD

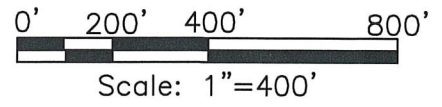

LINE TABLE		
LINE #	DIRECTION	LENGTH
L1	S48°26'49"W	32.45'
L2	S40°32'52"E	40.00'
L3	N48°27'08"E	34.18'

POLICE SERVICE DISTRICT FORMATION "PSDE"




Civil Engineers
Traffic Engineers
Surveyors


Allquot Associates, Inc.
1390 S. Main St. - Ste. 310
Walnut Creek, CA 94596
Telephone: (925) 476-2300
Fax: (925) 476-2350

Subject SUBDIVISION 9338 PSDE
Job No. 201032 Scale 1"=400'
By JPS Date: 06/30/23 Chkd. VJD
Sheet 1 of 1

EXHIBIT B

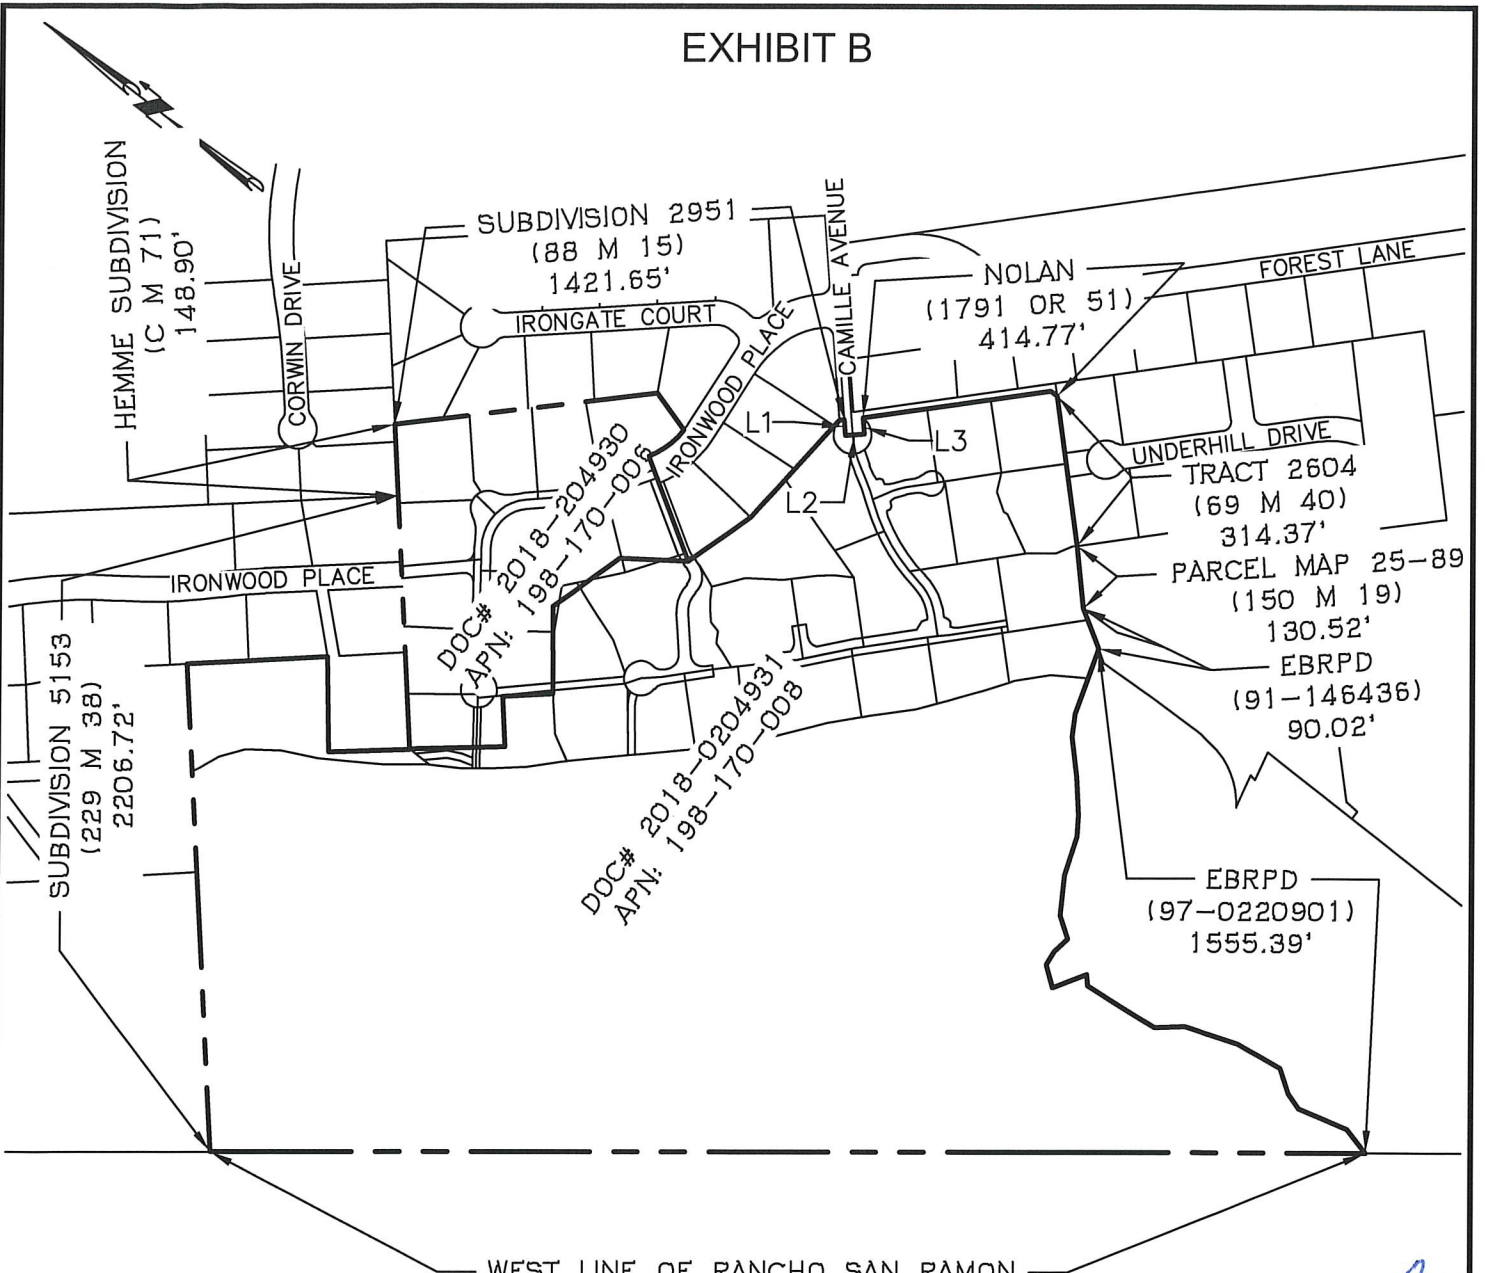

EAST BAY REGIONAL PARK DISTRICT
EBRPD

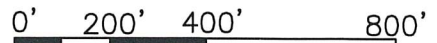

Scale: 1"=400'

LINE TABLE		
LINE #	DIRECTION	LENGTH
L1	S48°26'49"W	32.45'
L2	S40°32'52"E	40.00'
L3	N48°27'08"E	34.18'

POLICE SERVICE DISTRICT FORMATION "PSDE"



Civil Engineers
Traffic Engineers
Surveyors

Allquot Associates, Inc.
1390 S. Main St. - Ste. 310
Walnut Creek, CA 94596
Telephone: (925) 476-2300
Fax: (925) 476-2350

Subject SUBDIVISION 9338 PSDE

Job No. 201032

Scale 1"=400'

By JPS

Date: 06/30/23

Chkd. VJD

Sheet 1 of 1