


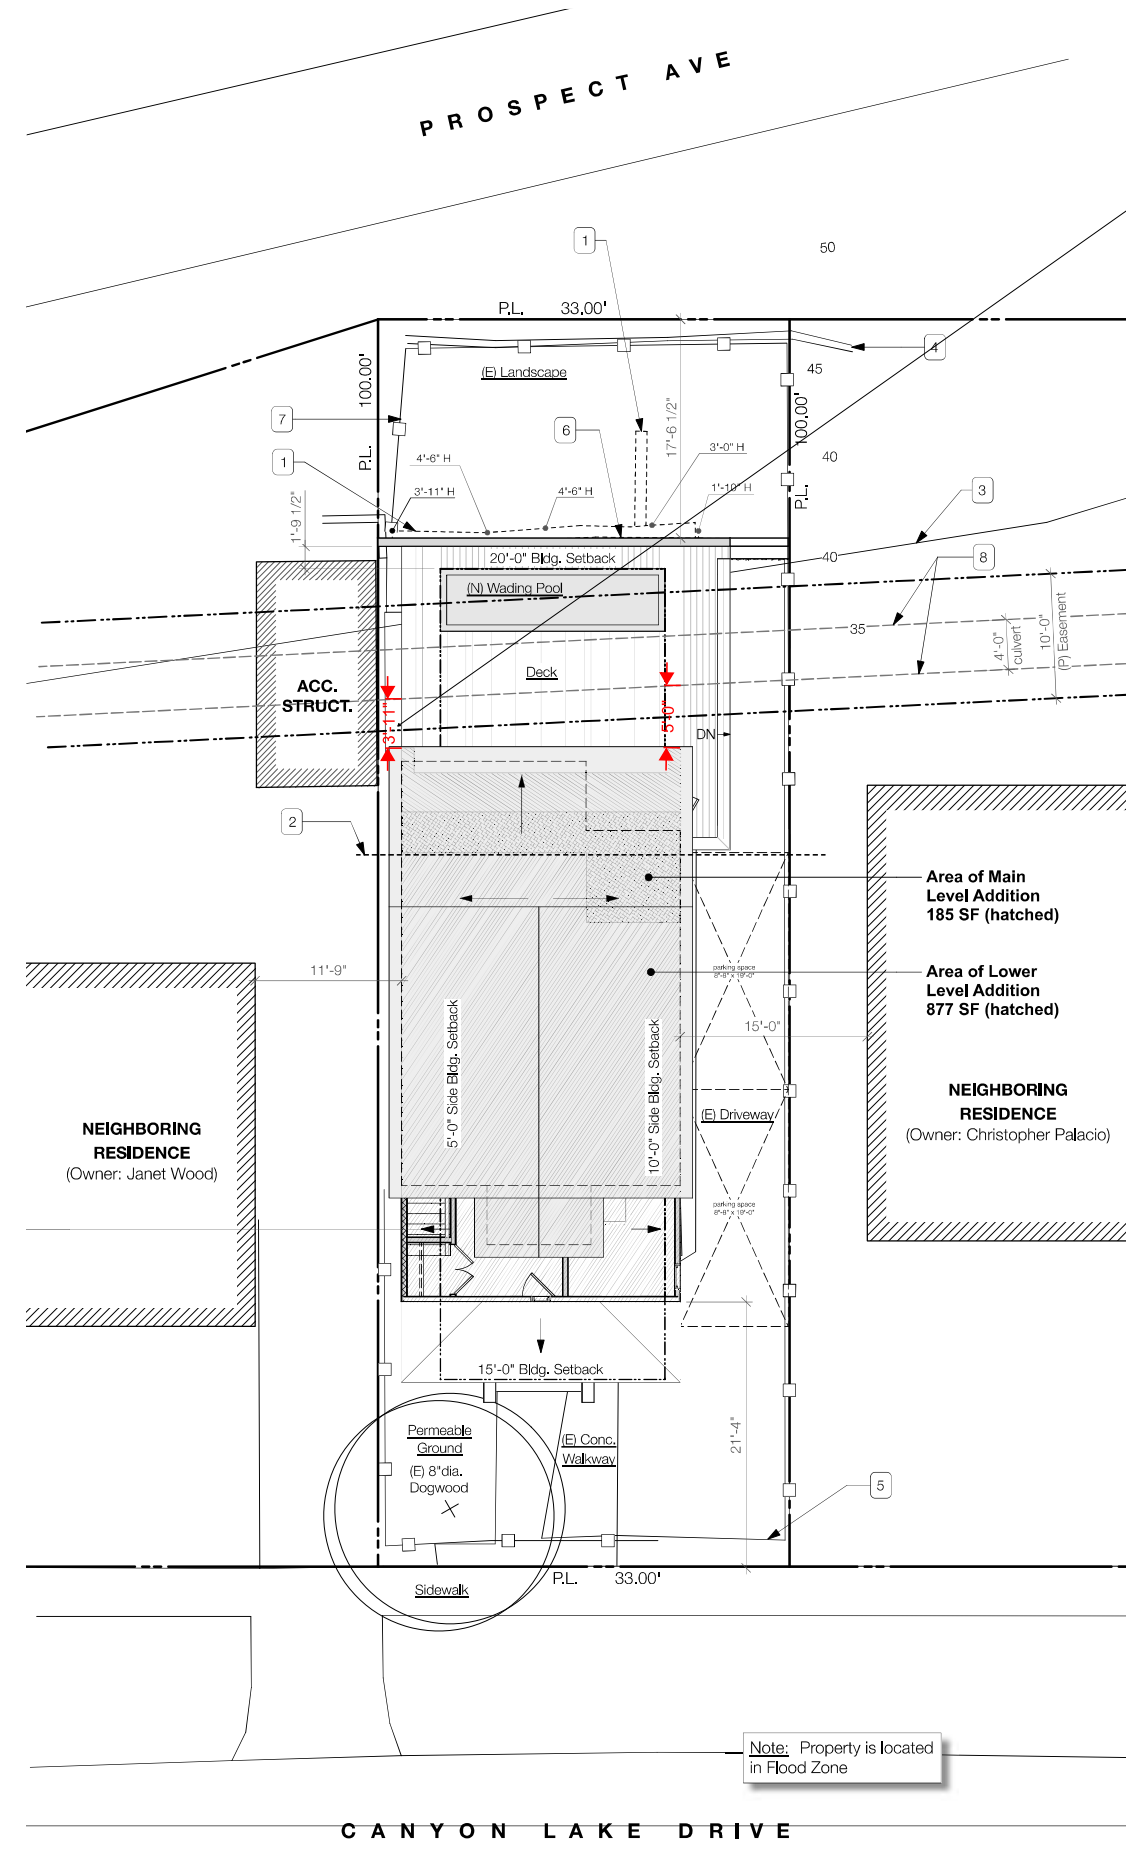

1 Site Map
1/8"=1'-0"



Pot-hole Excavation Area




Distance to Exterior wall - 48"




Top of Grade to Top of Culvert - 48"



Vicinity Map

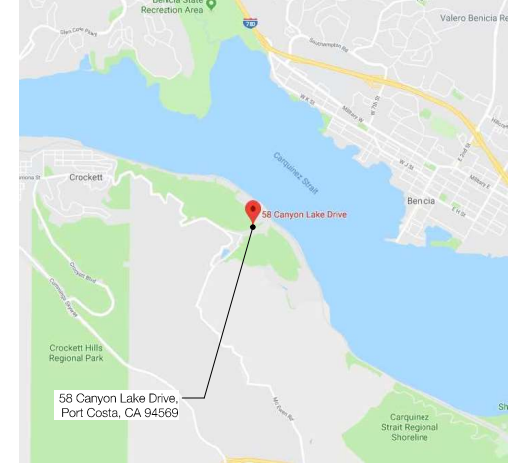

Location Map

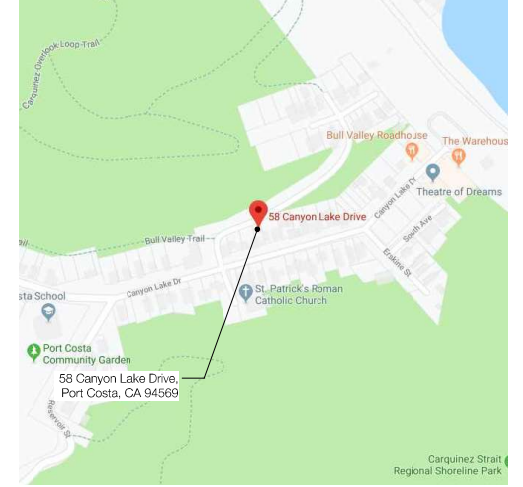

58 Canyon Lake Dr.
Port Costa, CA 94569

DRAFTING CAFE
ARCHITECTS

T: 510-251-2511
F: 510-735-9797
E: info@draftingcafe.com
www.draftingcafe.com



REVISIONS	NO.	DESCRIPTION	DATE

Cover Sheet & Site Map

DATE March 26, 2021

PROJECT 19066

SCALE 1/8" = 1'-0"

A0.1