



# EXHIBIT B

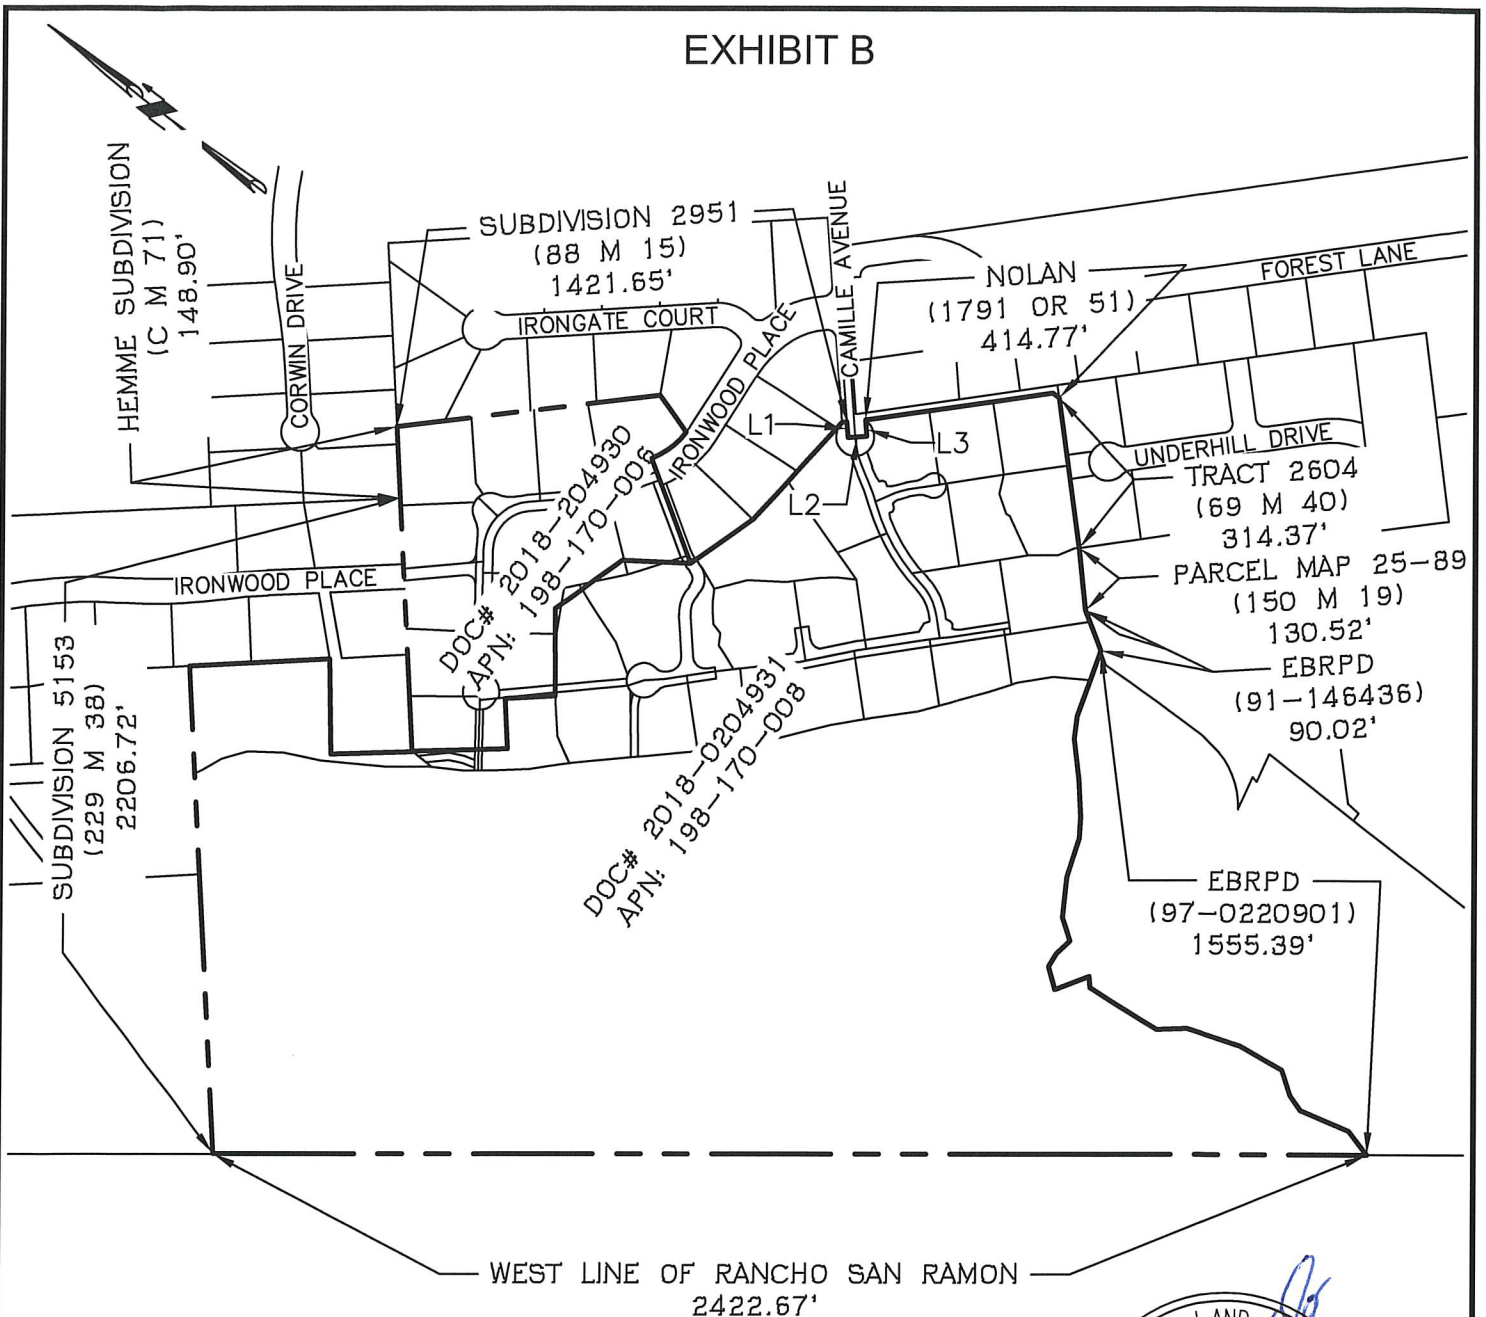

EAST BAY REGIONAL PARK DISTRICT  
EBRPD

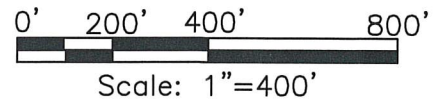

LINE TABLE		
LINE #	DIRECTION	LENGTH
L1	S48°26'49"W	32.45'
L2	S40°32'52"E	40.00'
L3	N48°27'08"E	34.18'

POLICE SERVICE DISTRICT FORMATION "PSDE"




Civil Engineers  
Traffic Engineers  
Surveyors


Allquot Associates, Inc.  
1390 S. Main St. - Ste. 310  
Walnut Creek, CA 94596  
Telephone: (925) 476-2300  
Fax: (925) 476-2350

Subject SUBDIVISION 9338 PSDE  
 Job No. 201032 Scale 1"=400'  
 By JPS Date: 06/30/23 Chkd. VJD  
 Sheet 1 of 1

# EXHIBIT B

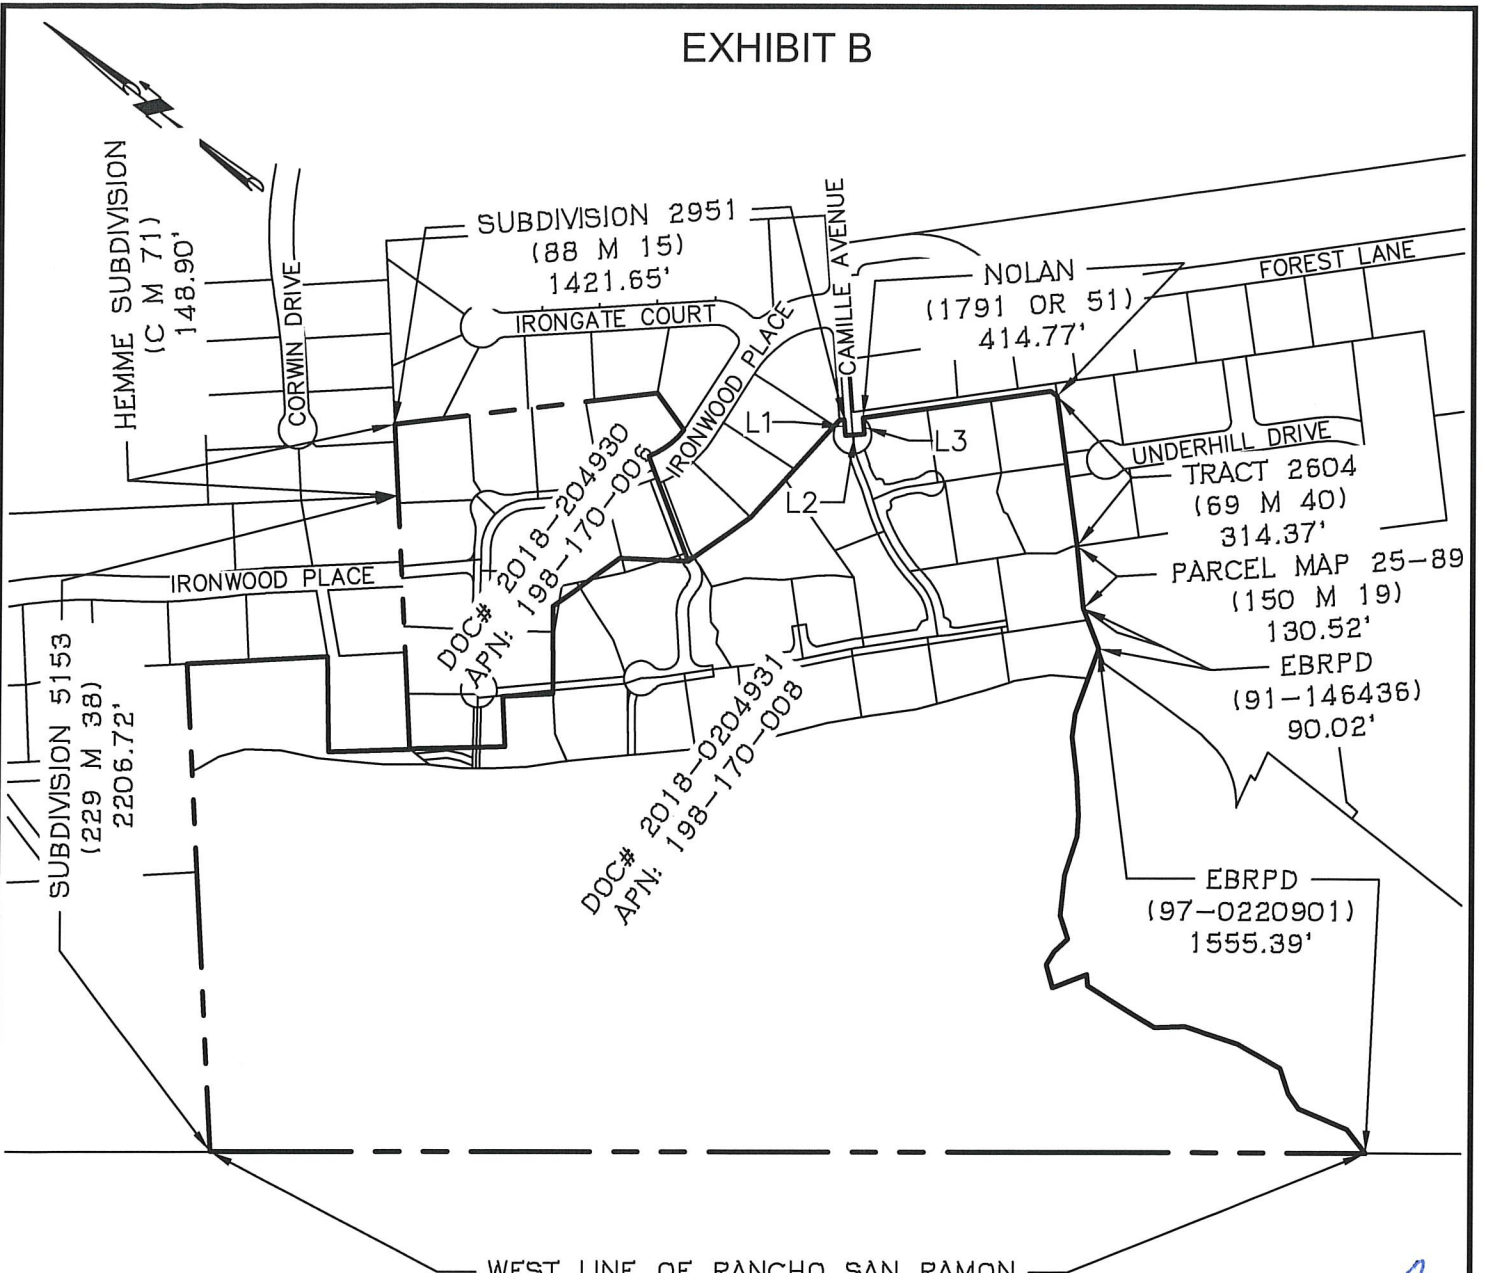

EAST BAY REGIONAL PARK DISTRICT  
EBRPD

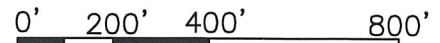

Scale: 1"=400'

LINE TABLE		
LINE #	DIRECTION	LENGTH
L1	S48°26'49"W	32.45'
L2	S40°32'52"E	40.00'
L3	N48°27'08"E	34.18'

POLICE SERVICE DISTRICT FORMATION "PSDE"



Civil Engineers  
Traffic Engineers  
Surveyors

Allquot Associates, Inc.  
1390 S. Main St. - Ste. 310  
Walnut Creek, CA 94596  
Telephone: (925) 476-2300  
Fax: (925) 476-2350

Subject SUBDIVISION 9338 PSDE

Job No. 201032

Scale 1"=400'

By JPS

Date: 06/30/23

Chkd. VJD

Sheet 1 of 1