


File Path: \\pww-data\grdata\transeng\Projects\Livorna Road Underpass Stripping\Livorna Rd Underpass Layout (v6, 2025-09-09).dwg Plot Date: 9/18/2025 8:41:31 AM

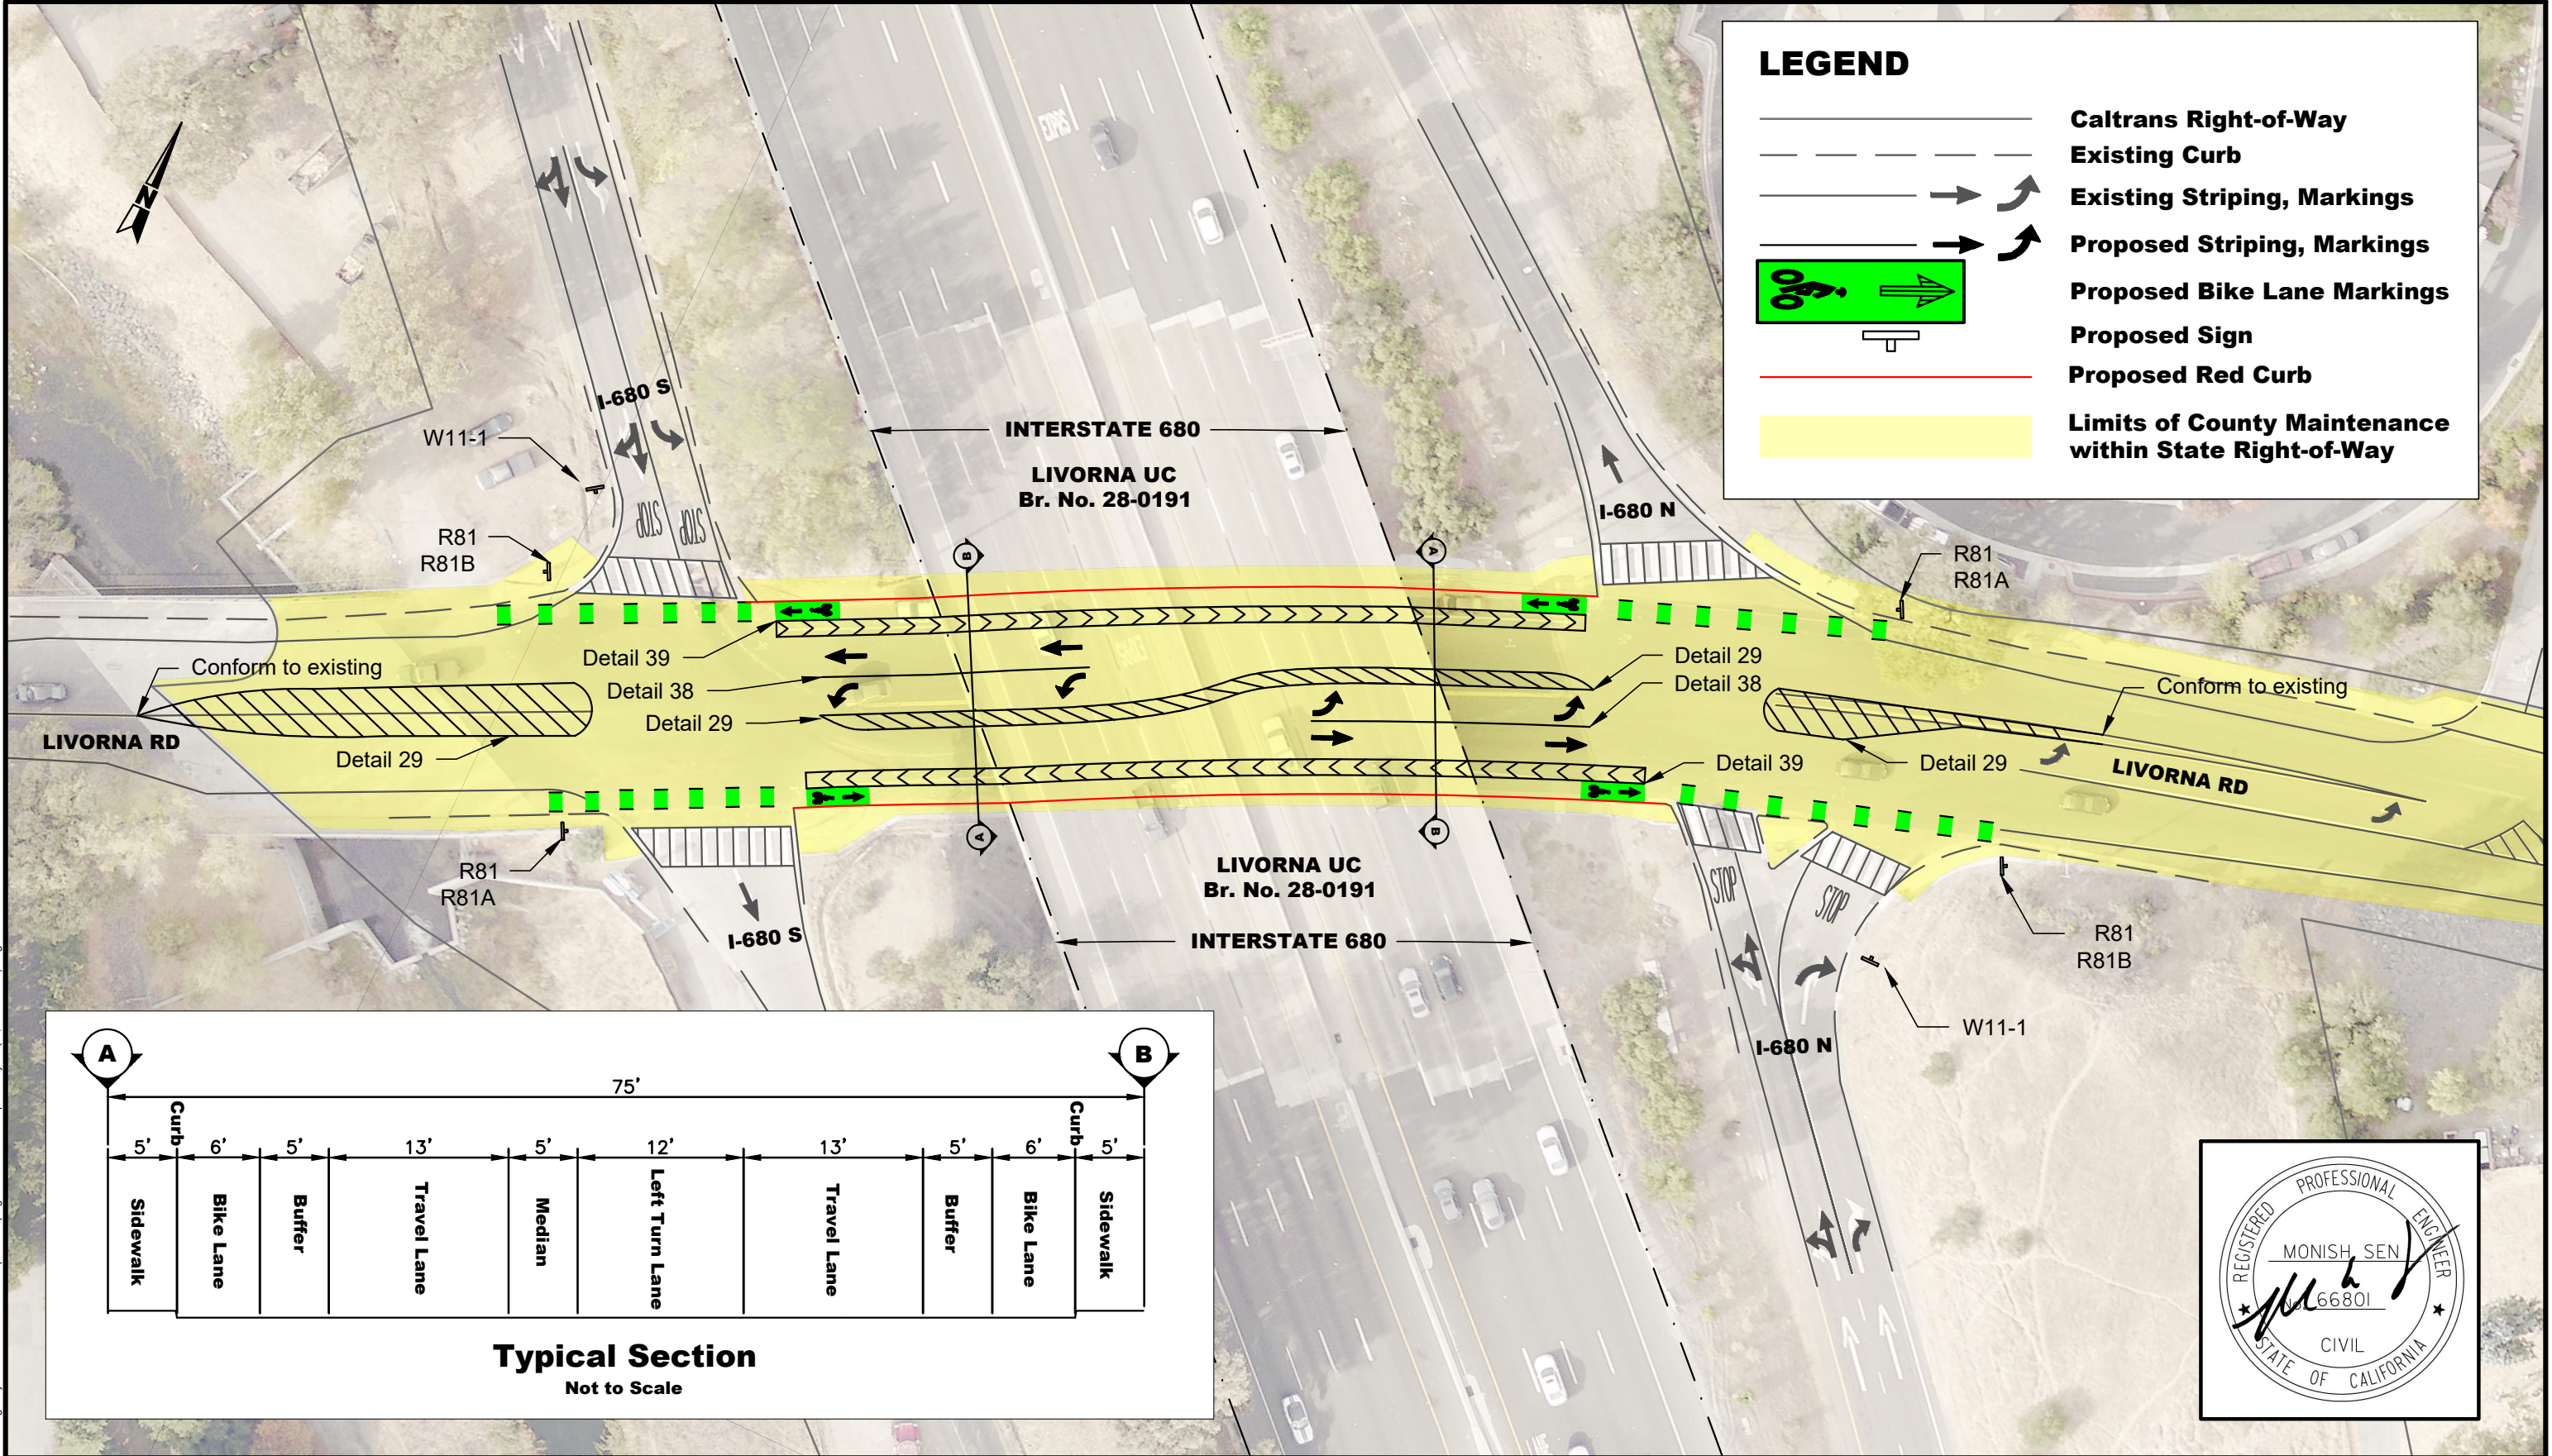

LEGEND

Caltrans Right-of-Way

Existing Curb

Existing Striping, Markings


Proposed Striping, Markings

Proposed Bike Lane Markings

Proposed Sign

Proposed Red Curb

Limits of County Maintenance within State Right-of-Way

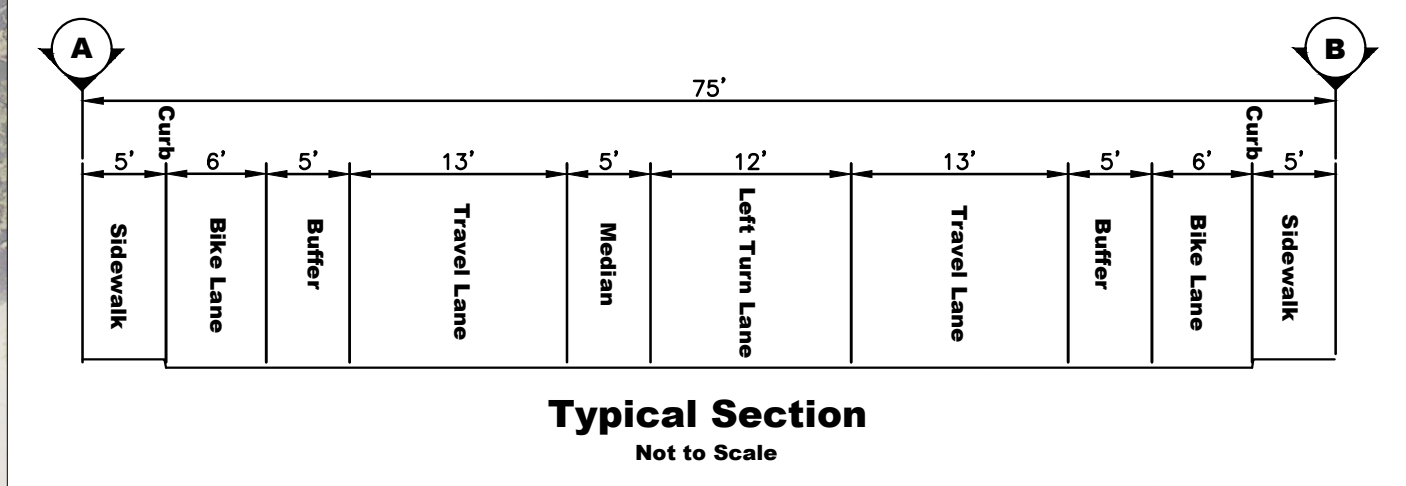

 Contra Costa County Public Works Department 255 Glacier Drive Martinez, CA 94553 PH: (925) 313-2000 FAX: (925) 313-2333	EXHIBIT A, SHEET 12-A		DB: JS	Scale 1" = 50'
	LOCATION No. 8: CC-680-PM R11.28		CB: MS	
	LIVORNA ROAD / INTERSTATE 680 UNDERPASS		DATE: 09/17/25	