



File Path \\pww-data\pww-data\transeng\Projects\Surface Treatments\2024\Surface Treatment\Striping Changes\Cummings Skyway and Crockett Blvd\Cummings-Crockett Striping.dwg Plot Date: 5/27/2025 9:24:35 AM

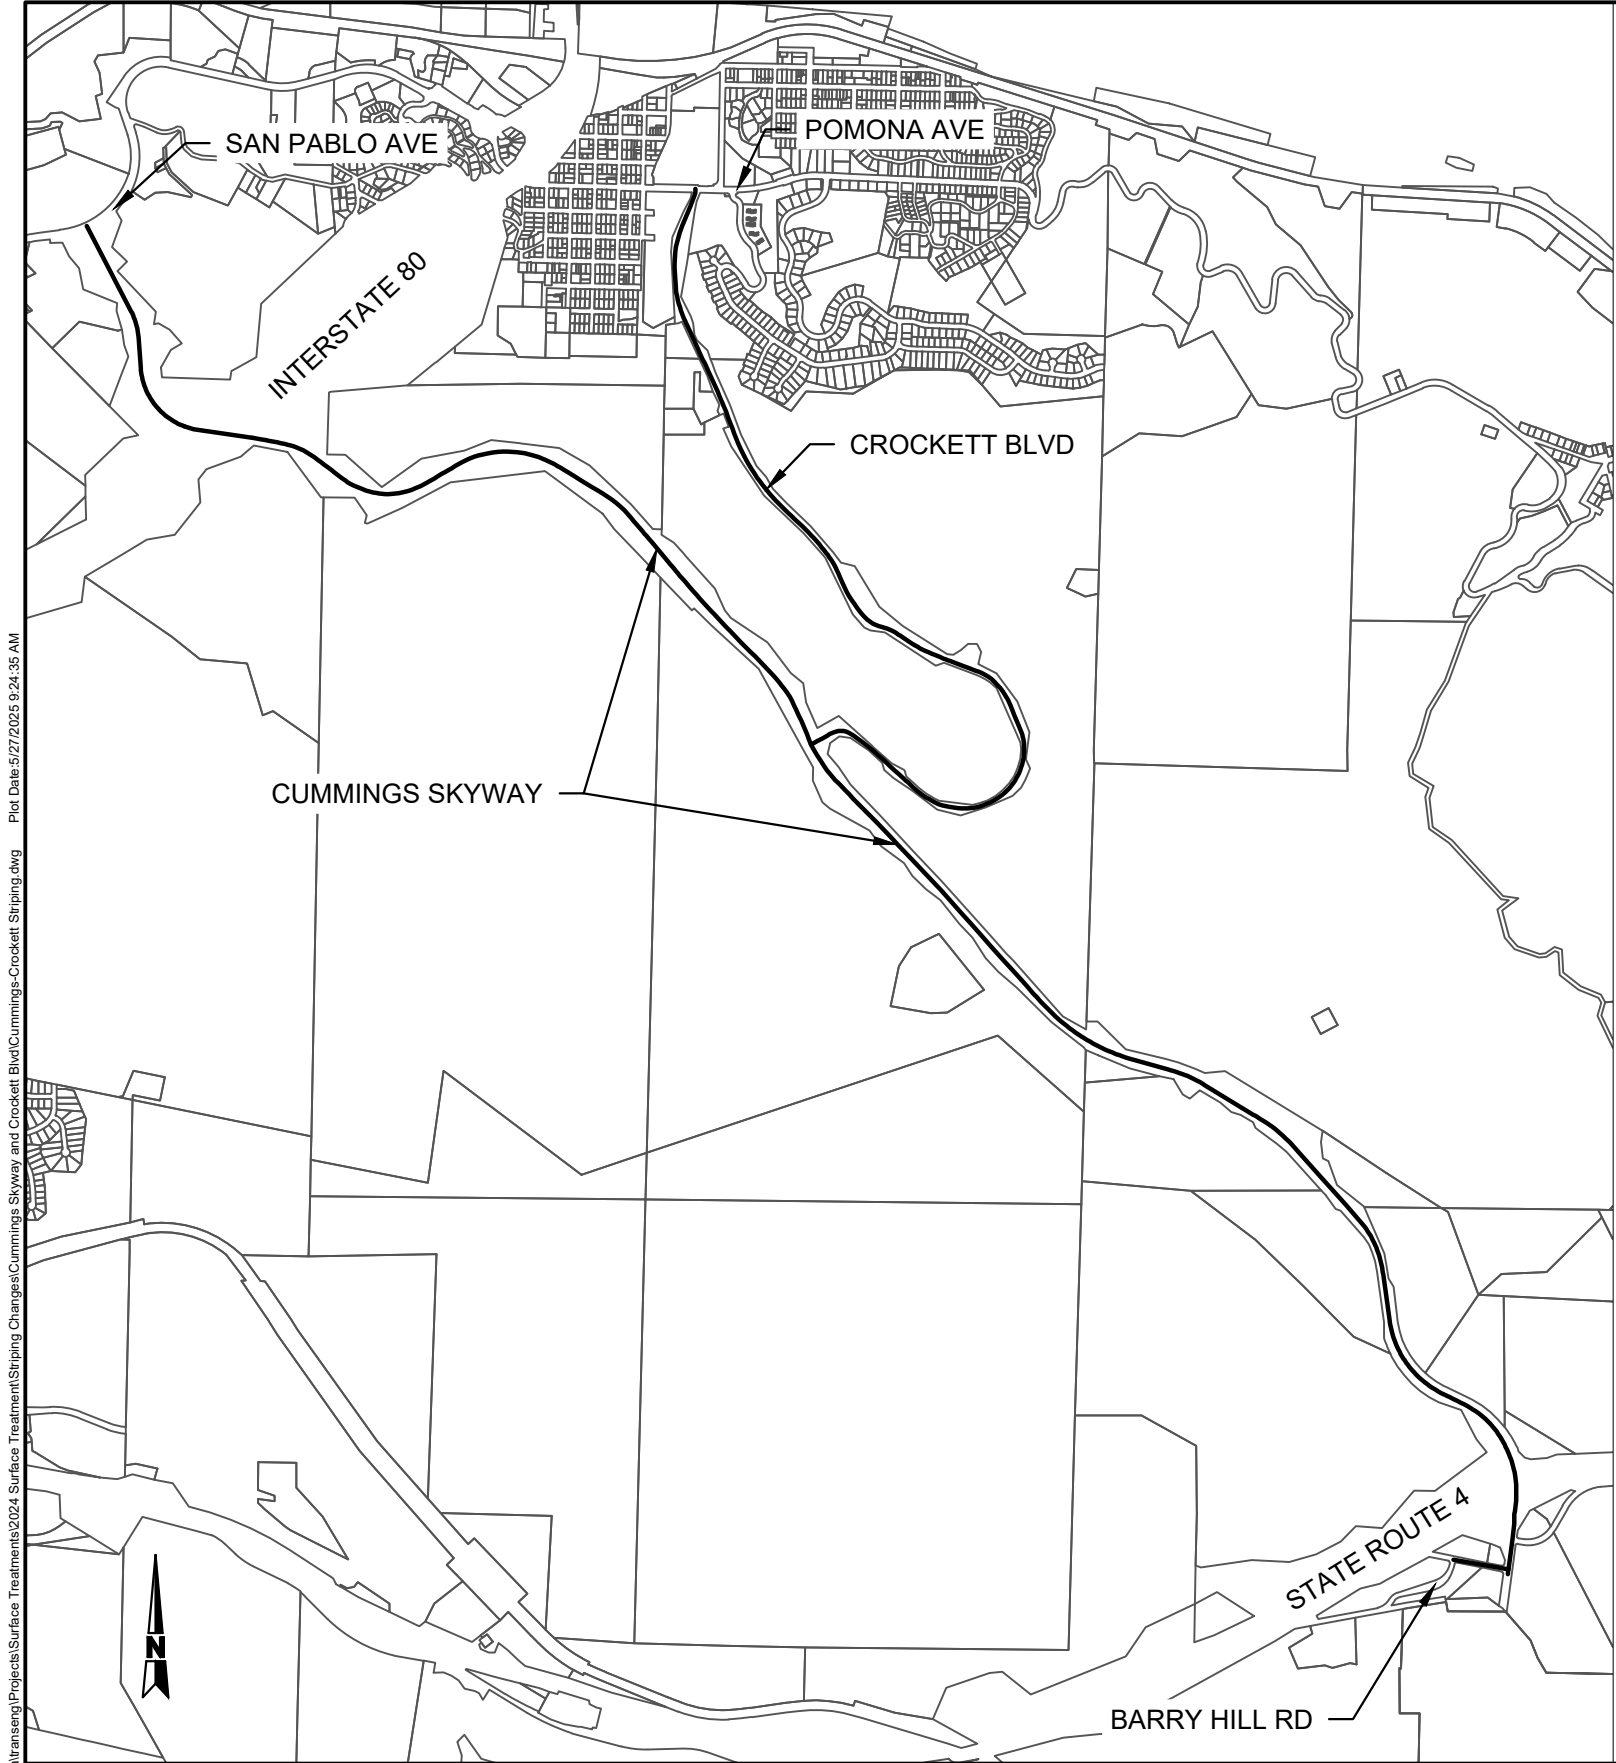

NOTES

- 1. Replace existing centerline with modified centerline Detail 22. Markers placed every 12'-0' rather than 24'-0"
- 2. For striping details not shown, refer to State Standard Plans.
- 3. All other existing striping shall be restored in place.
- 4. All striping and pavement markings shall be in accordance with the latest California Manual on Uniform Traffic Control Devices.

MODIFIED DETAIL 22

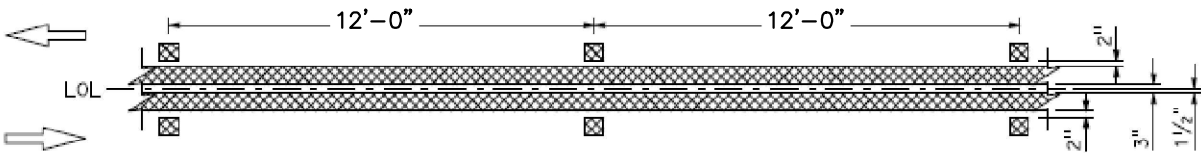

LEGEND

- Project Limits
- Parcels



Contra Costa County
Public Works Department
255 Glacier Drive Martinez, CA 94553
PH: (925) 313-2000 FAX: (925) 313-2333

STRIPING PLAN
CUMMINGS SKYWAY AND CROCKETT BOULEVARD
Crockett and Rodeo areas, Contra Costa County

DRAWN BY: JS	DATE: MAY 2025	SCALE: 1" = 2000'
CHECKED BY: MS	SHEET: 1 OF 1	
CAD FILE: CUMMINGS-CROCKETT STRIPING.DWG		