





- Notes:
1. Replace existing centerline Detail 6 with centerline Detail 22.
 2. Conform to existing striping at City of Brentwood limits.
 3. For striping details not shown refer to State Standard Plans A20A Detail 22.

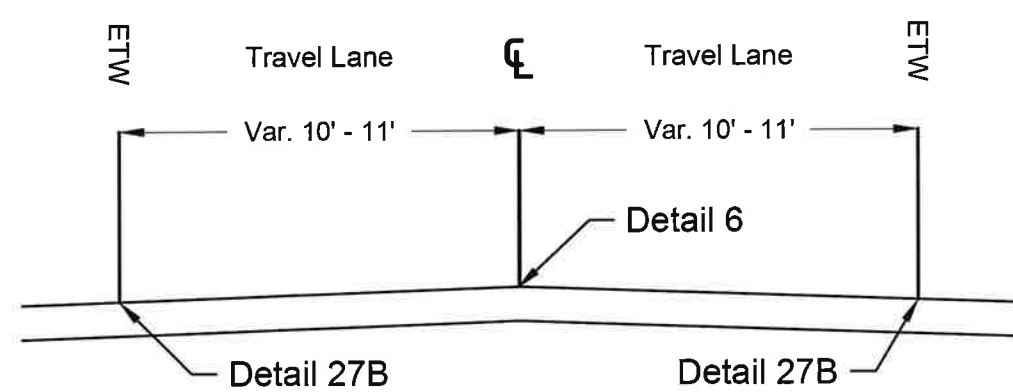

Existing Section
Not to Scale

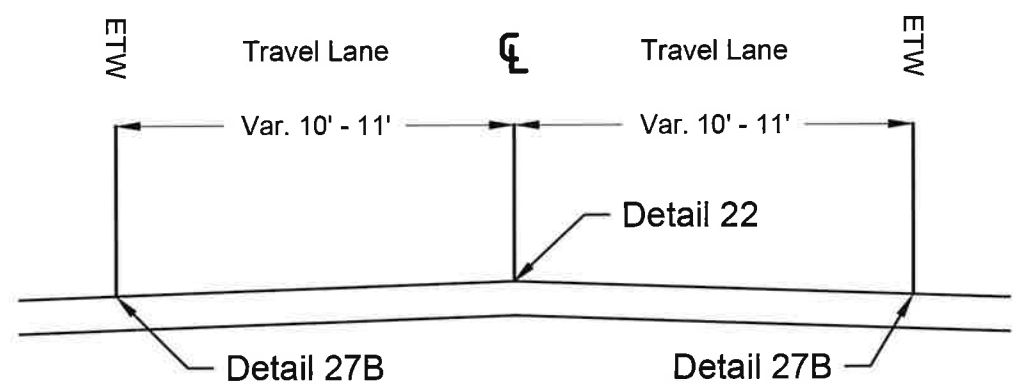

Proposed Section
Not to Scale

 <div>Contra Costa County Public Works Department 255 Glacier Drive Martinez, CA 94553 PH: (925) 313-2000 FAX: (925) 313-2333</div>		STRIPING PLAN - 2023 CHIP SEAL		DRAWN BY: JS	DATE: AUG 2023	SCALE: 1" = 500'
		BALFOUR ROAD		CHECKED BY: MS	SHEET: 1 OF 1	
		Deer Valley Road to City of Brentwood Limits		CAD FILE: BALFOUR ROAD.DWG		

File Path: \\pww-data\projects\transeng\Projects\Surface Treatments\2023 Surface Treatment\Balfour\Balfour Road.dwg Plot Date: 4/11/2024 6:56:05 AM