




SEAL ISLAND ESTATES

CONTRA COSTA COUNTY, CA

VICINITY MAP

PROJECT
LOCATION

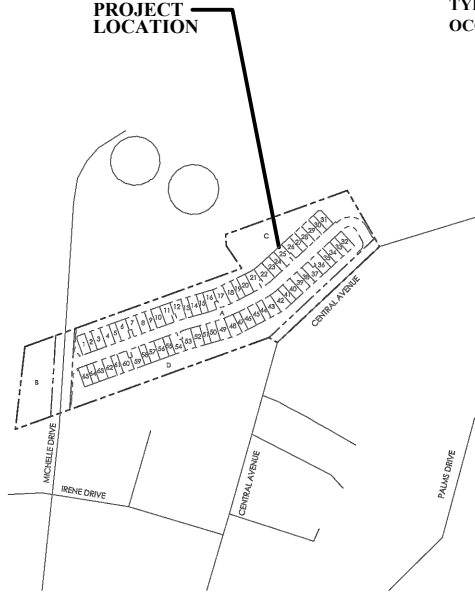

VICINITY MAP
NOT TO SCALE

BUILDING DATA

TYPE OF CONSTRUCTION: VB
OCCUPANCY GROUP: R-3

PROJECT TEAM

APPLICANT: DISCOVERY BUILDERS, INC.
3240 STONE VALLEY ROAD WEST,
SUITE 2
ALAMO, CA 94507

ARCHITECT: DISCOVERY DESIGN GROUP
3240 STONE VALLEY ROAD WEST,
SUITE 2
ALAMO, CA 94507

CIVIL: RRM DESIGN GROUP
3765 S. HIGUERA STREET
SAN LUIS OBISPO, CA 93401

LANDSCAPE: RRM DESIGN GROUP
3765 S. HIGUERA STREET
SAN LUIS OBISPO, CA 93401

SHEET INDEX

ARCHITECTURAL

A0 COVER SHEET
A0.1 SITE PLAN LEGEND
A1 PLAN 1 EAST FLOOR PLANS
A2 PLAN 1 WEST FLOOR PLANS
A3 PLAN 2 EAST FLOOR PLANS
A4 PLAN 2 WEST FLOOR PLANS
A5 PLAN 3 EAST FLOOR PLANS
A6 PLAN 3 WEST FLOOR PLANS
A7 BUILDINGS 1 & 6 FRONT ELEVATION
A8 BUILDINGS 1 & 6 MASSING AND ROOF PLAN
A9 BUILDINGS 1 & 6 ELEVATIONS
A10 BUILDINGS 2 & 4 FRONT ELEVATION
A11 BUILDINGS 2 & 4 MASSING AND ROOF PLAN
A12 BUILDINGS 2 & 4 ELEVATIONS
A13 BUILDING 3 FRONT ELEVATION
A14 BUILDING 3 MASSING AND ROOF PLAN
A15 BUILDING 3 ELEVATIONS
A16 BUILDING 5 FRONT ELEVATION
A17 BUILDING 5 MASSING AND ROOF PLAN
A18 BUILDING 5 ELEVATIONS
A19 BUILDING 7 FRONT ELEVATION
A20 BUILDING 7 MASSING AND ROOF PLAN
A21 BUILDING 7 ELEVATIONS
A22 BUILDINGS 8, 9, 11, & 12 FRONT ELEVATION
A23 BUILDINGS 8, 9, 11, & 12 MASSING AND ROOF PLAN
A24 BUILDINGS 8, 9, 11, & 12 ELEVATIONS
A25 BUILDING 10 FRONT ELEVATION
A26 BUILDING 10 MASSING AND ROOF PLAN
A27 BUILDING 10 ELEVATIONS
A28 COLORBOARD

CIVIL

C1 TITLE SHEET
C2 EXISTING CONDITIONS MAP
C3 TENTATIVE TRACT MAP
C4 GRADING AND DRAINAGE
C5 GRADING AND DRAINAGE
C6 DETAILS
C7 COMPOSITE UTILITIES
C8 STORMWATER MANAGEMENT PLAN

LANDSCAPE

L1 CONCEPTUAL LANDSCAPE PLAN
L2 TYPICAL SITE ELEVATION
L3 MONUMENT AND MAILBOX KIOSK ENLARGEMENT
L4 CHARACTER IMAGES
L5 PLANTING CONCEPT
L6 PLANTING CONCEPT
L7 PLANTING CONCEPT
L8 PLANTING CONCEPT
L9 PLANTING CONCEPT




DISCOVERY
DESIGN
GROUP

Discovery Builders Inc.
Date 12/01/23

A0

BUILDING TYPES

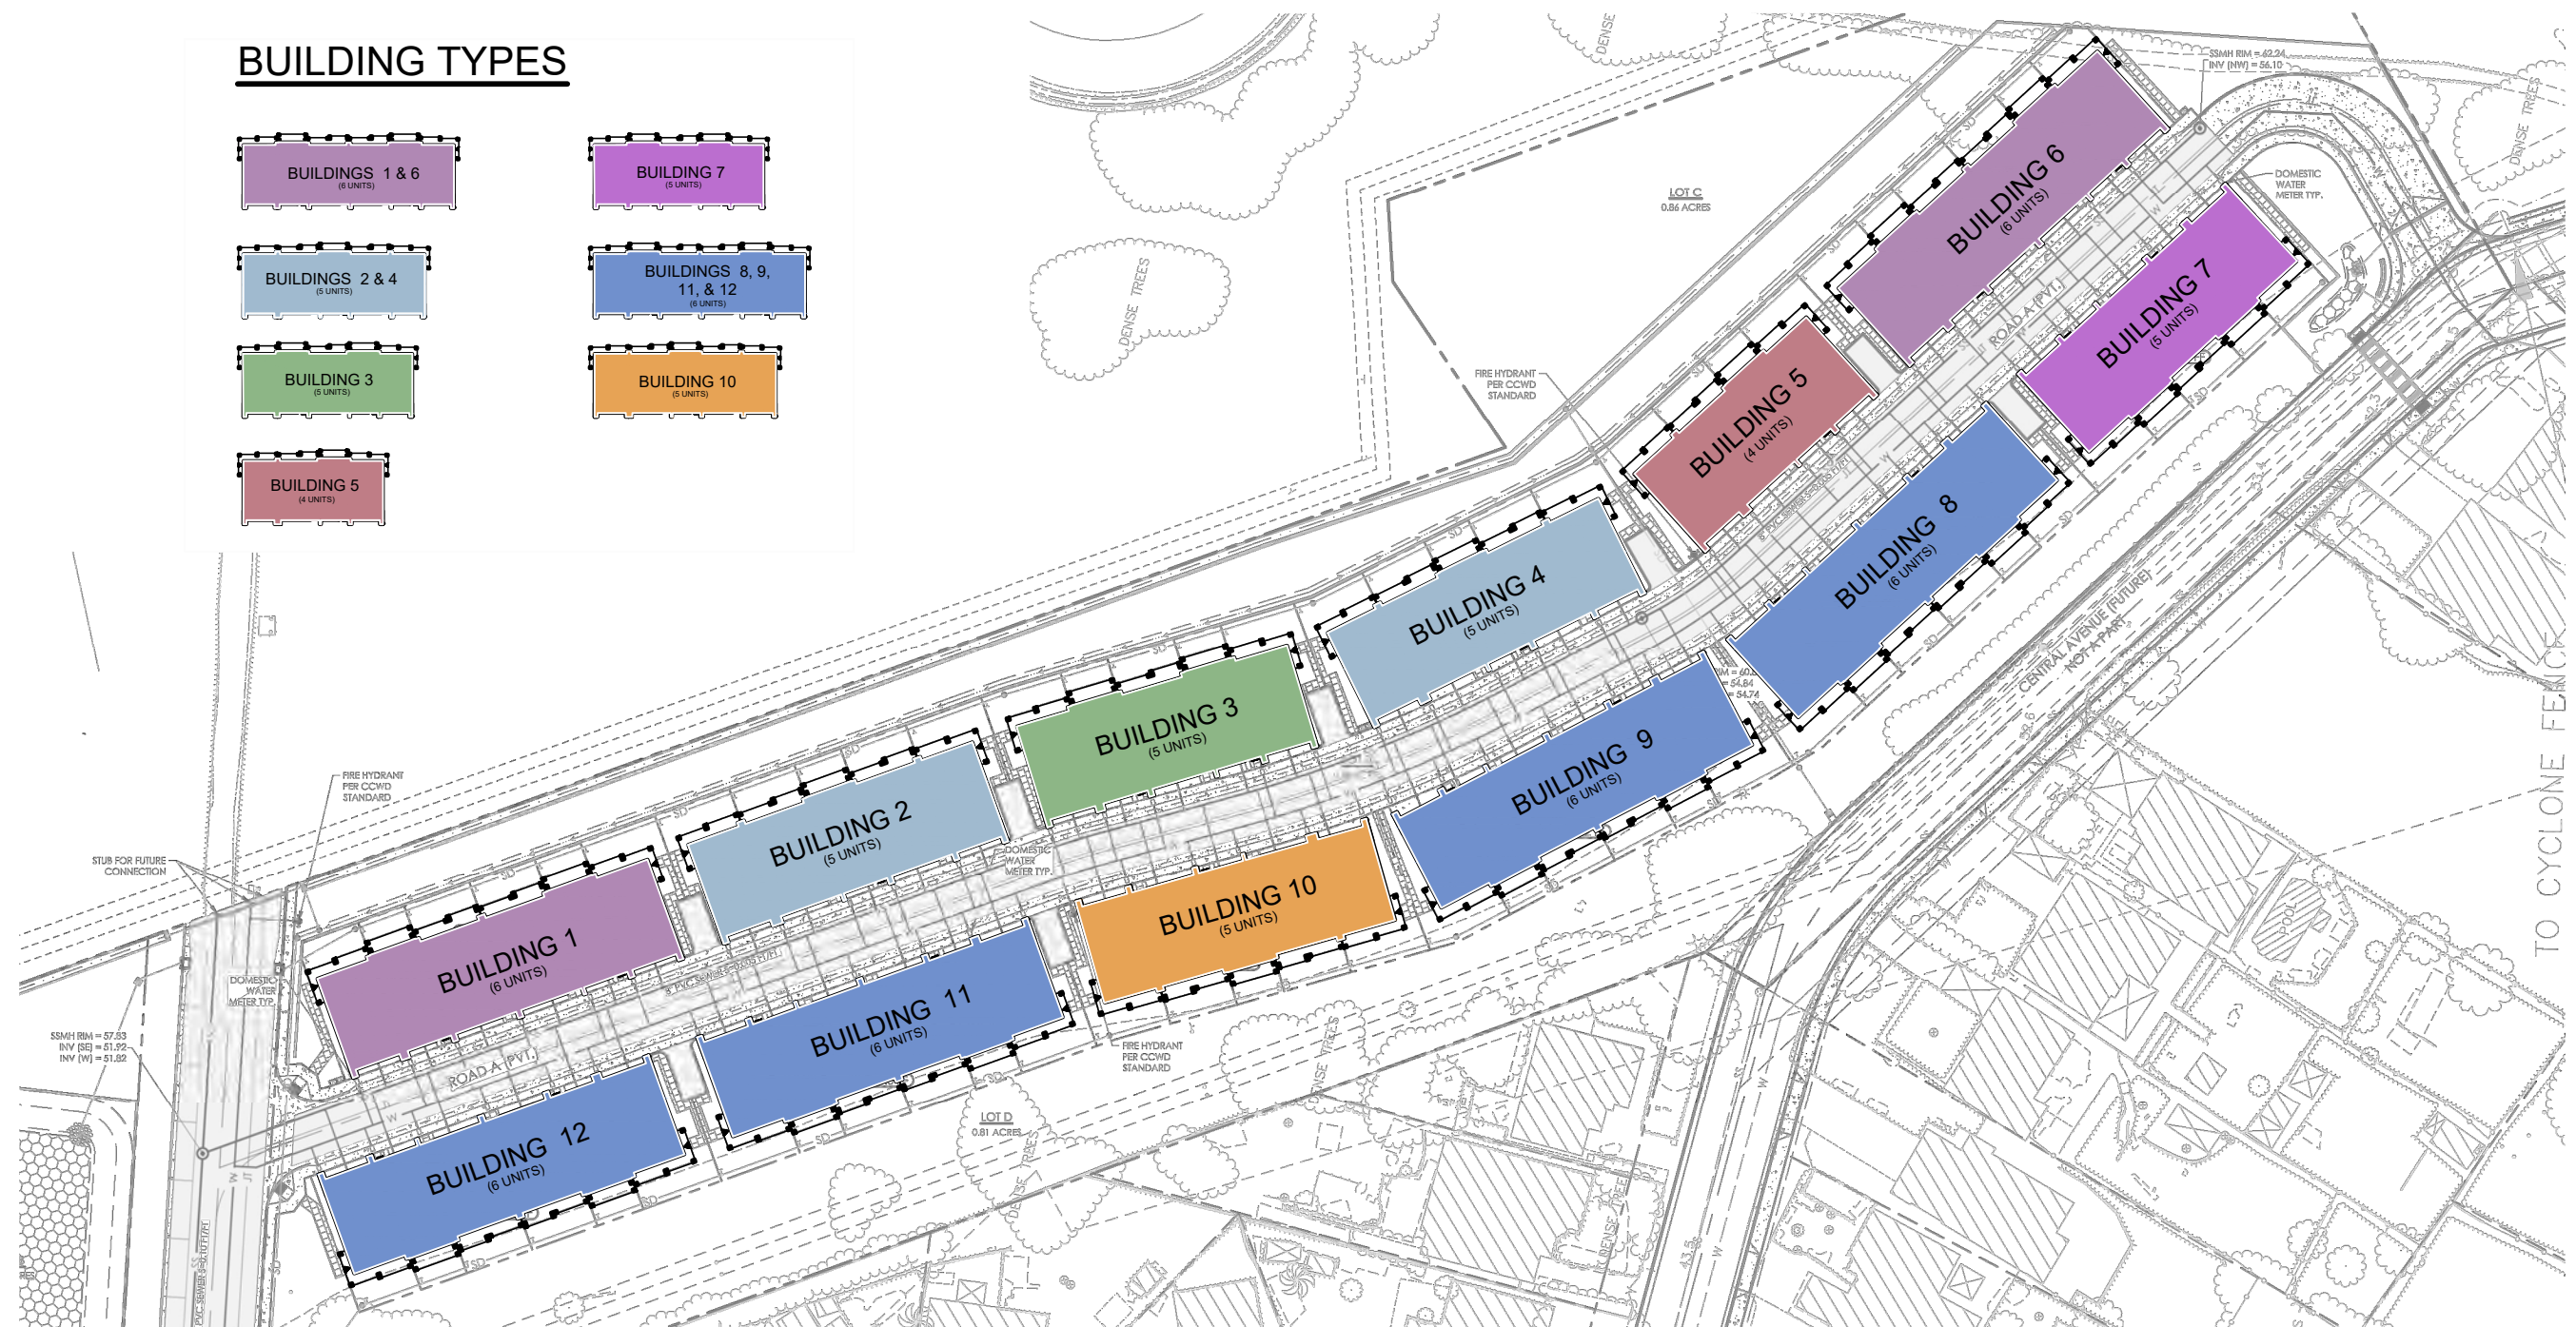


SITE PLAN LEGEND BUILDING LOCATIONS

**SEAL ISLAND
ESTATES**
CONTRA COSTA COUNTY, CA




Discovery Builders Inc.
Date 12/01/23


A0.1

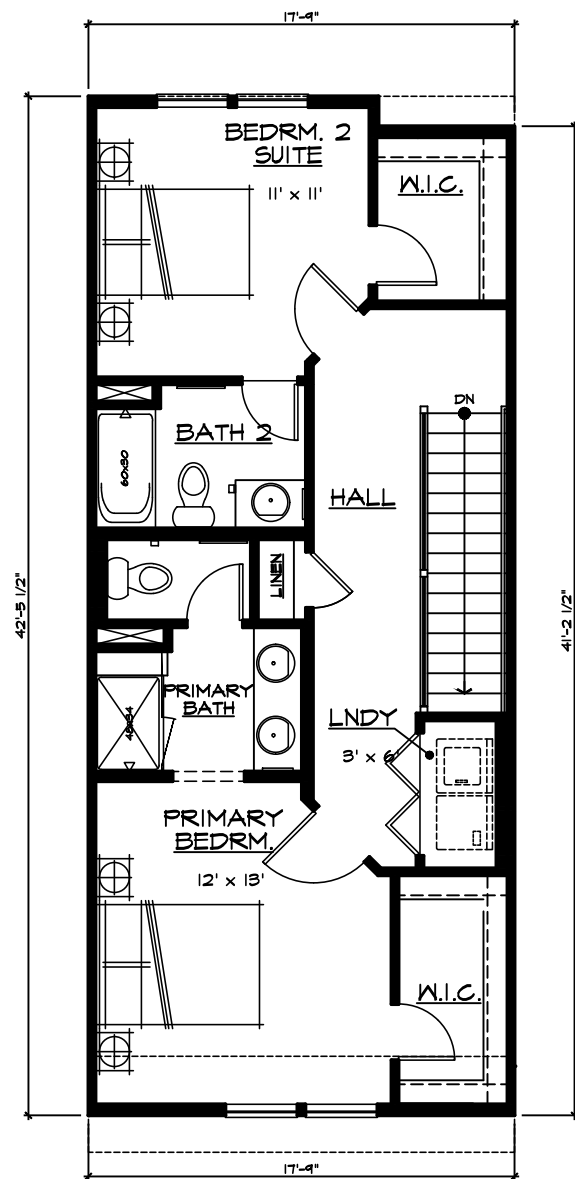

Third Floor Plan

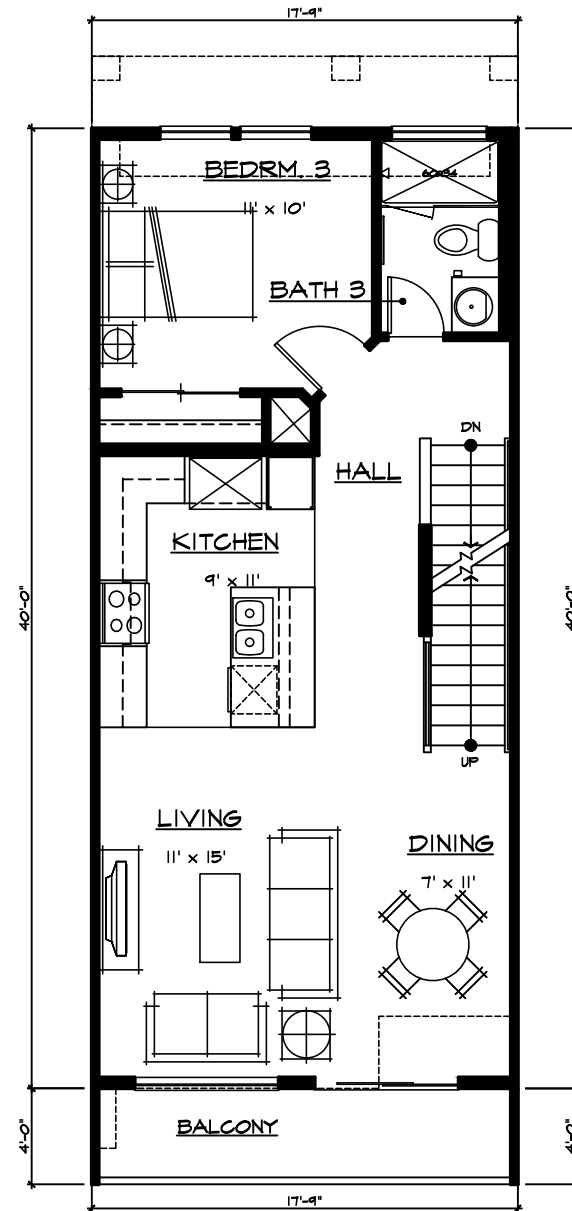

Second Floor Plan

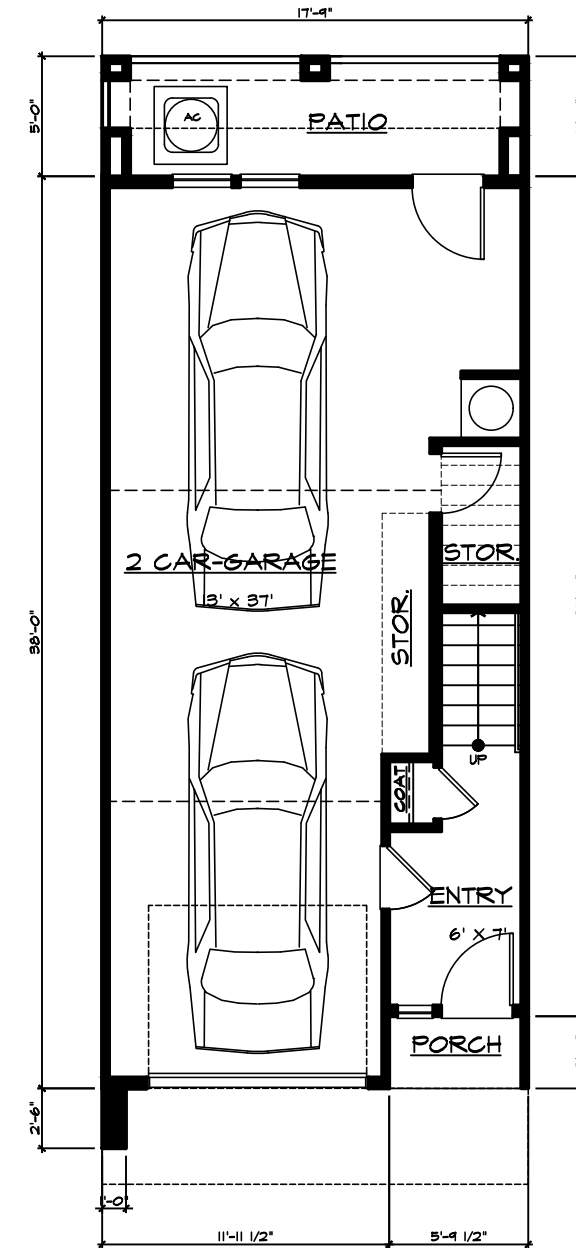

First Floor Plan

UNIT 1E
UNIT EAST OF DRIVE CORRIDOR

SQUARE FOOTAGE	
FIRST FLOOR	92 SF
SECOND FLOOR	691 SF
THIRD FLOOR	705 SF
TOTAL LIVING AREA	1488 SF
GARAGE	565 SF
PORCH	17 SF
PATIO	89 SF
BALCONY	71 SF






Plan 1: Interior Unit
Floor Plans

SEAL ISLAND
ESTATES
CONTRA COSTA COUNTY, CA



DISCOVERY
DESIGN
GROUP
Discovery Builders Inc.
Date 12/01/23

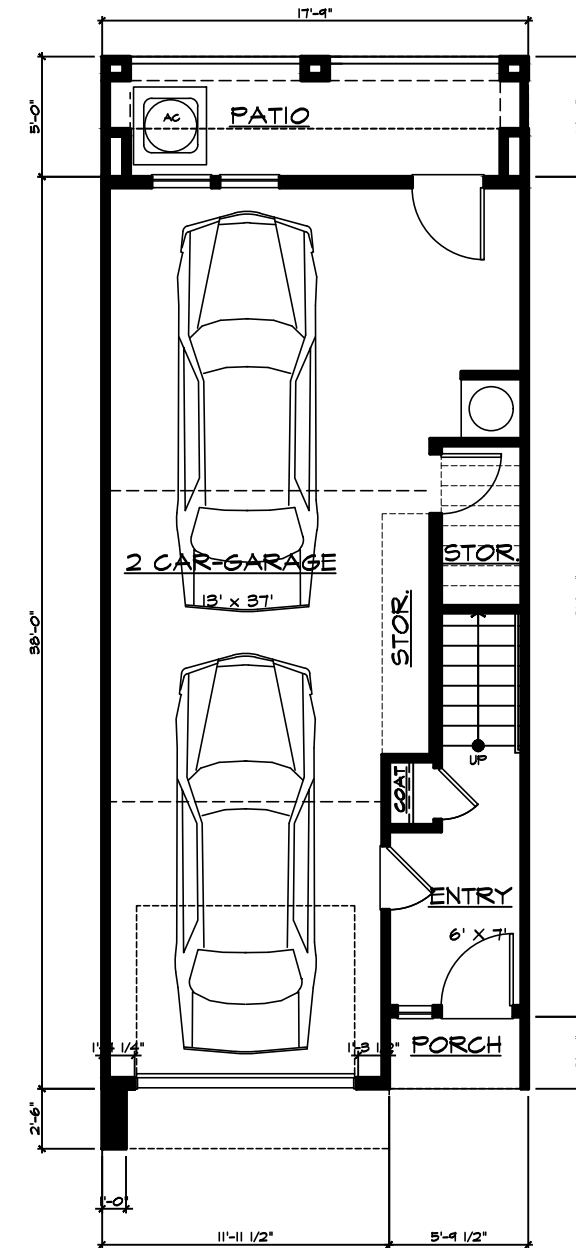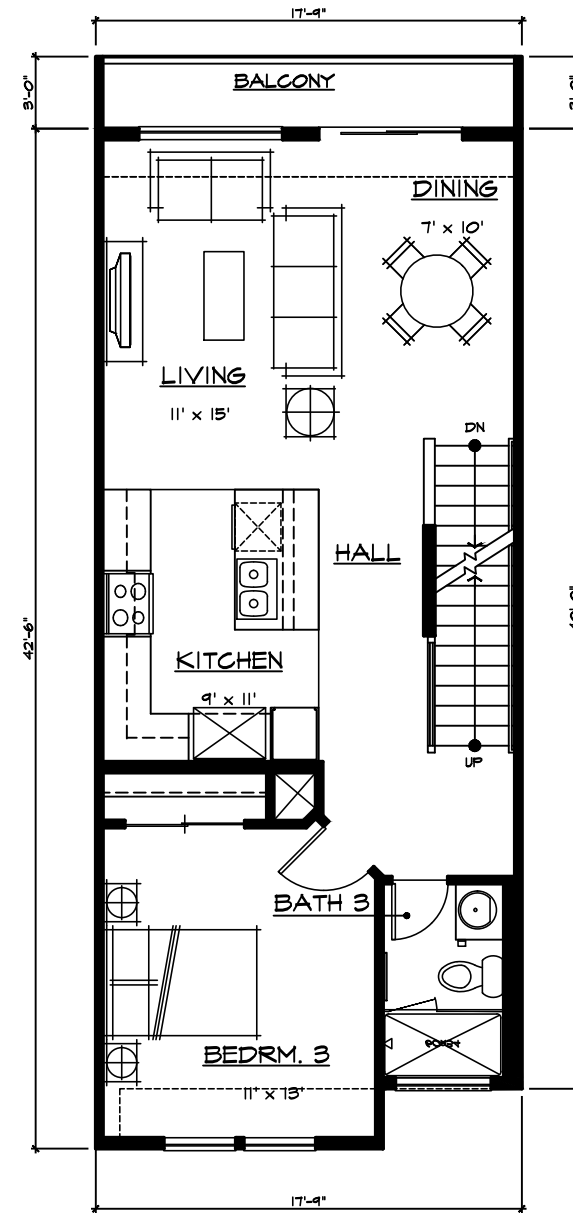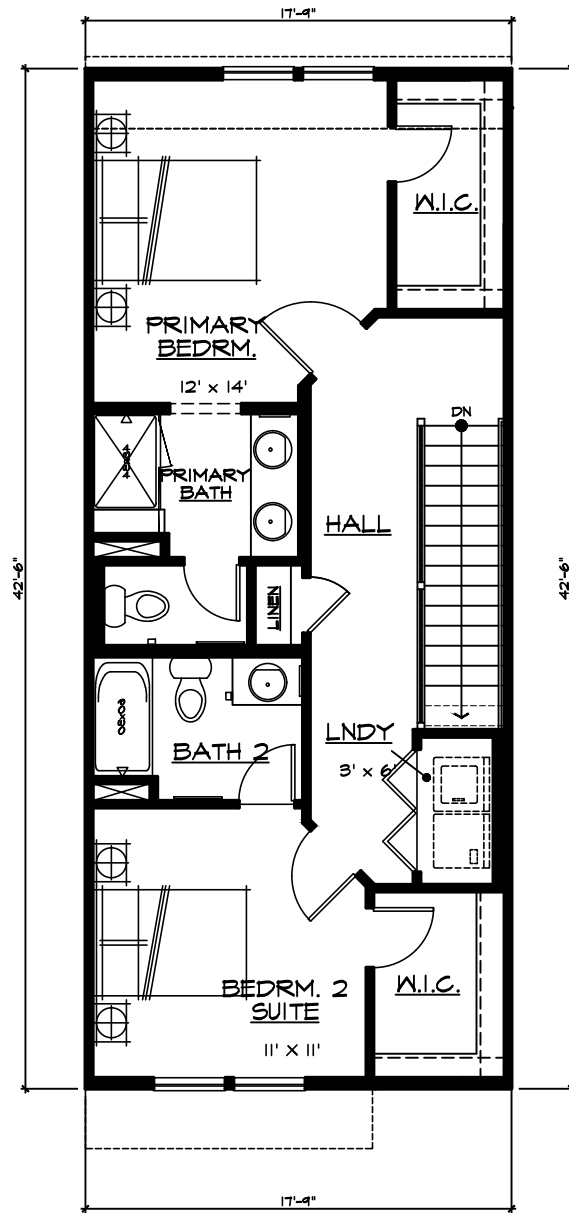

UNIT 1W
UNIT WEST OF DRIVE CORRIDOR

SQUARE FOOTAGE	
FIRST FLOOR	92 SF
SECOND FLOOR	721 SF
THIRD FLOOR	712 SF
TOTAL LIVING AREA	1525 SF
GARAGE	565 SF
PORCH	17 SF
PATIO	89 SF
BALCONY	53 SF




Plan 1: Interior Unit
Floor Plans
SEAL ISLAND
ESTATES
CONTRA COSTA COUNTY, CA




DISCOVERY
DESIGN
GROUP
Discovery Builders Inc.
Date 12/01/23


A2

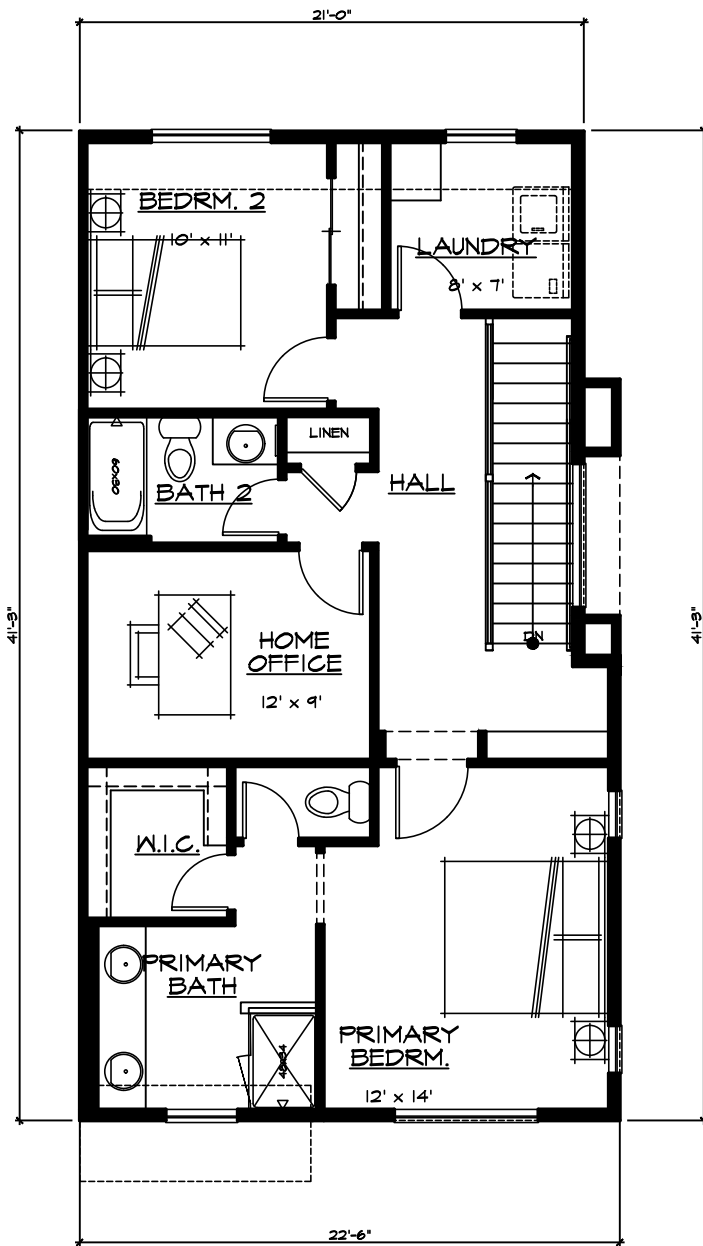

Third Floor Plan

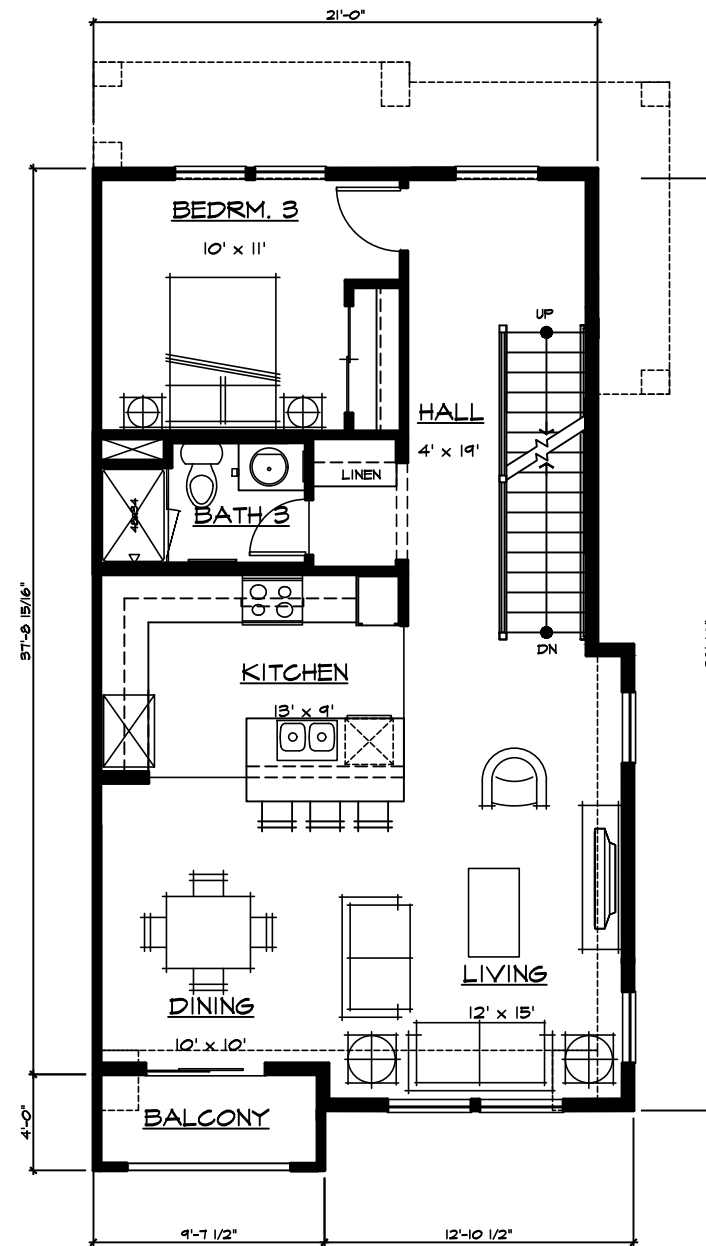

Second Floor Plan

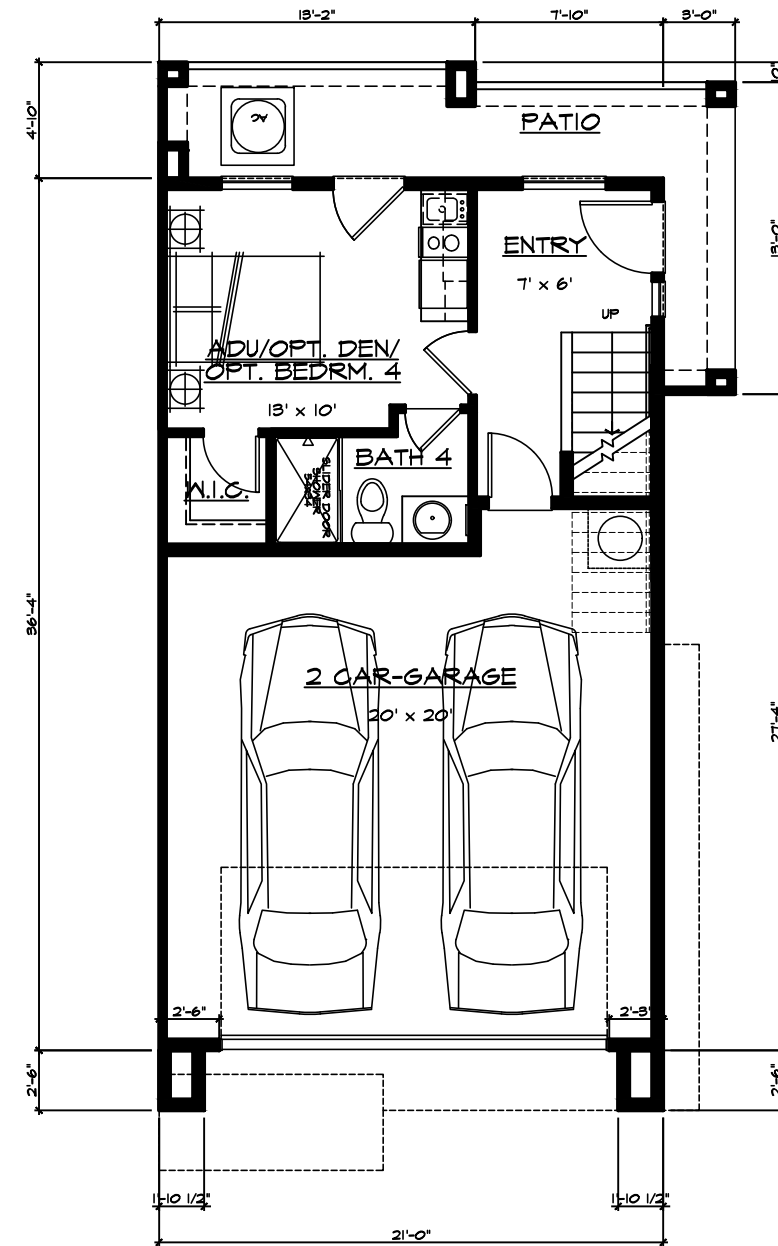

First Floor Plan


UNIT 2E
UNIT EAST OF DRIVE CORRIDOR

SQUARE FOOTAGE	
FIRST FLOOR	315 SF
SECOND FLOOR	815 SF
THIRD FLOOR	849 SF
TOTAL LIVING AREA	1979 SF
GARAGE	448 SF
PORCH/PATIO	134 SF
BALCONY	37 SF




Plan 2: End Unit
Floor Plans
SEAL ISLAND
ESTATES
CONTRA COSTA COUNTY, CA


 **DISCOVERY**
DESIGN
GROUP
Discovery Builders Inc.
Date 12/01/23

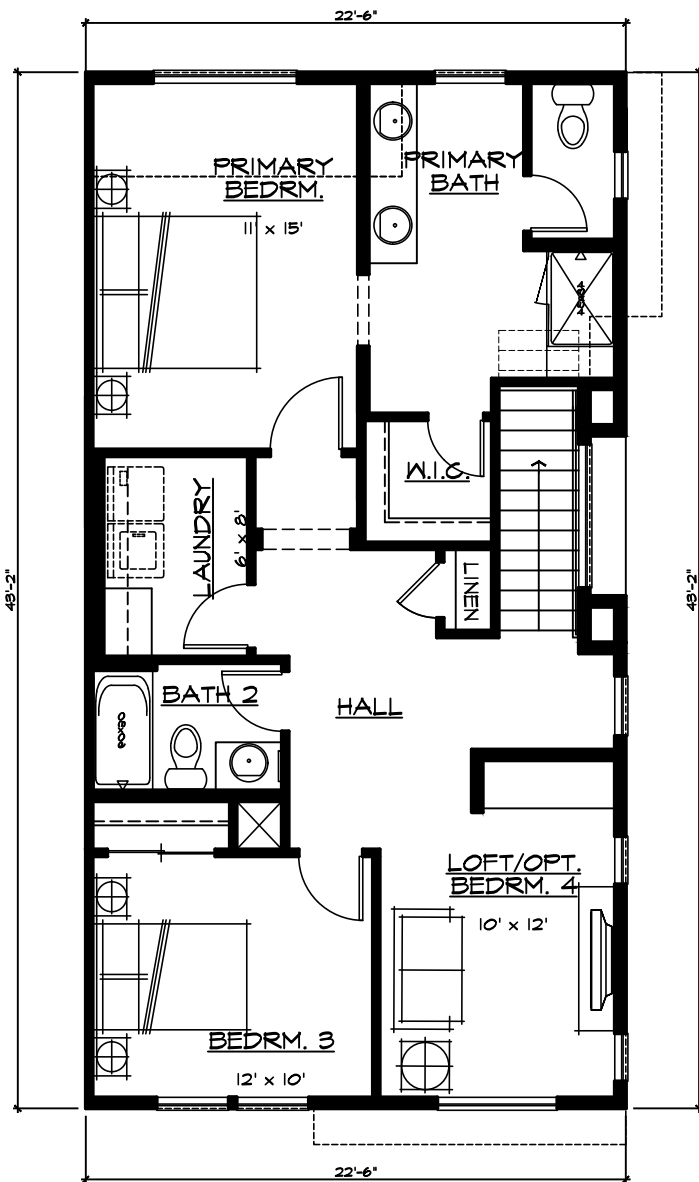

Third Floor Plan

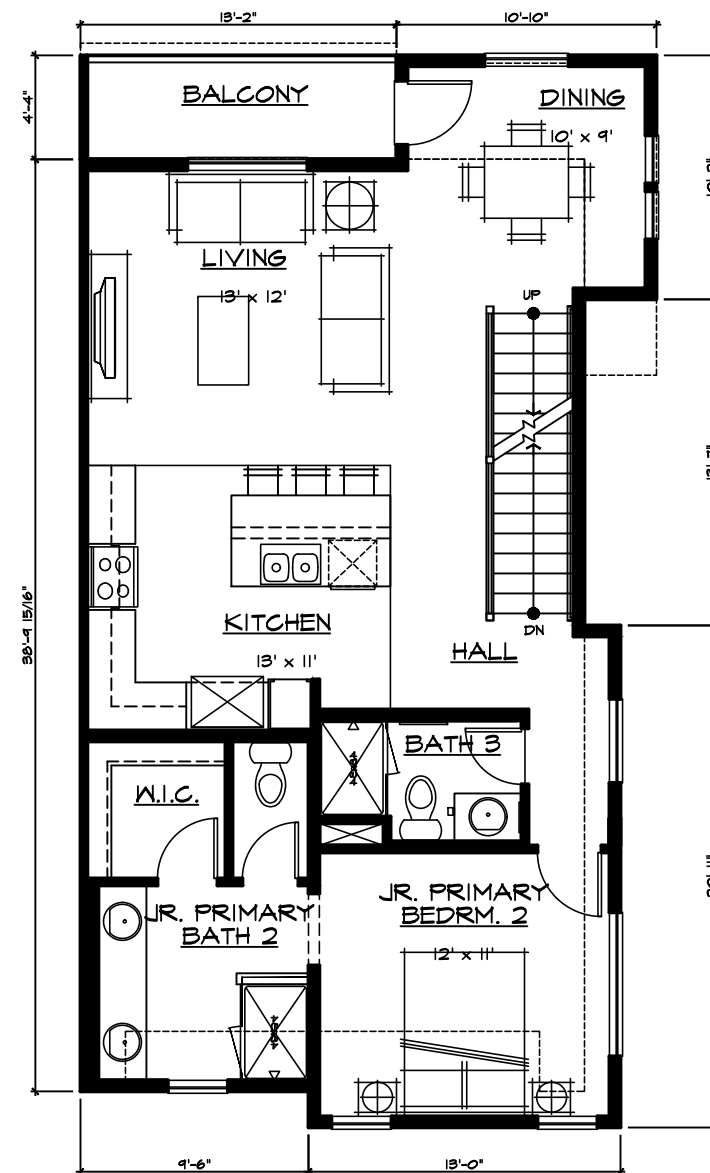

Second Floor Plan

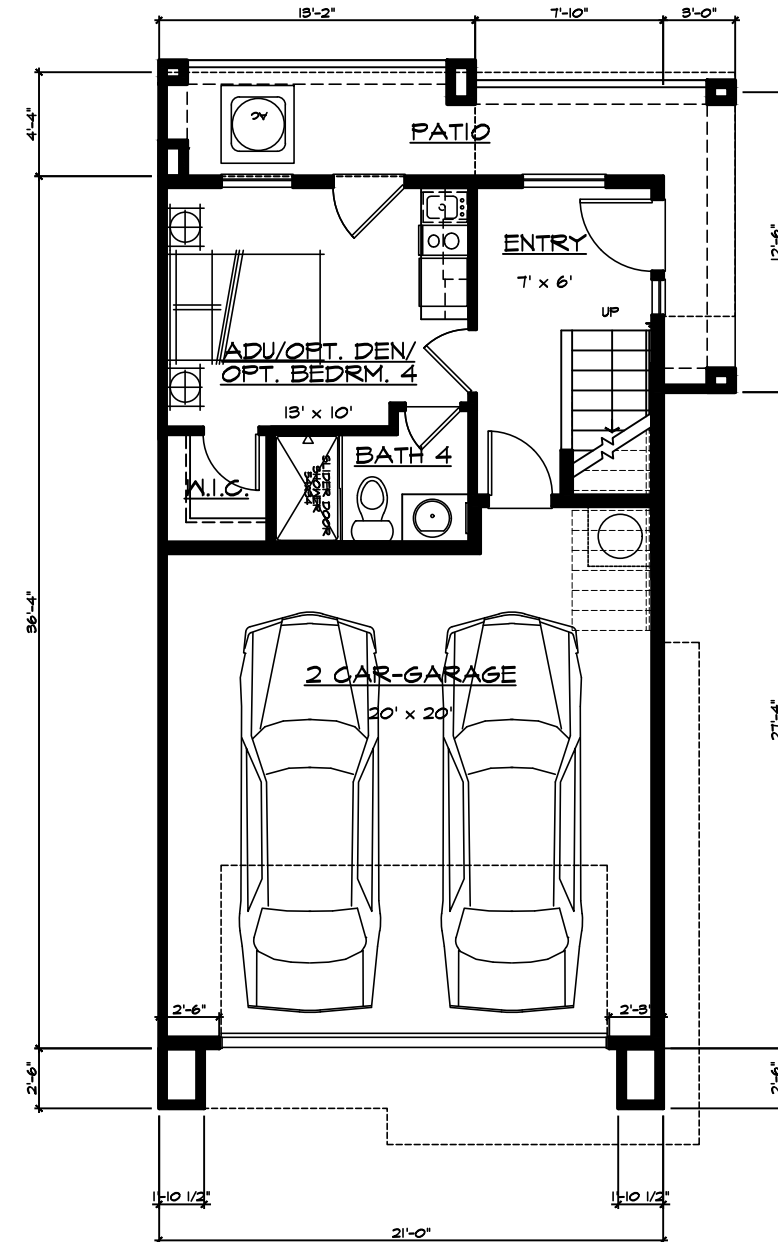

First Floor Plan

UNIT 2W
UNIT WEST OF DRIVE CORRIDOR




SQUARE FOOTAGE	
FIRST FLOOR	315 SF
SECOND FLOOR	912 SF
THIRD FLOOR	923 SF
TOTAL LIVING AREA	2150 SF
GARAGE	448 SF
PORCH/PATIO	134 SF
BALCONY	57 SF



Plan 2: End Unit
Floor Plans
SEAL ISLAND
ESTATES
CONTRA COSTA COUNTY, CA



Discovery Builders Inc.
Date 12/01/23

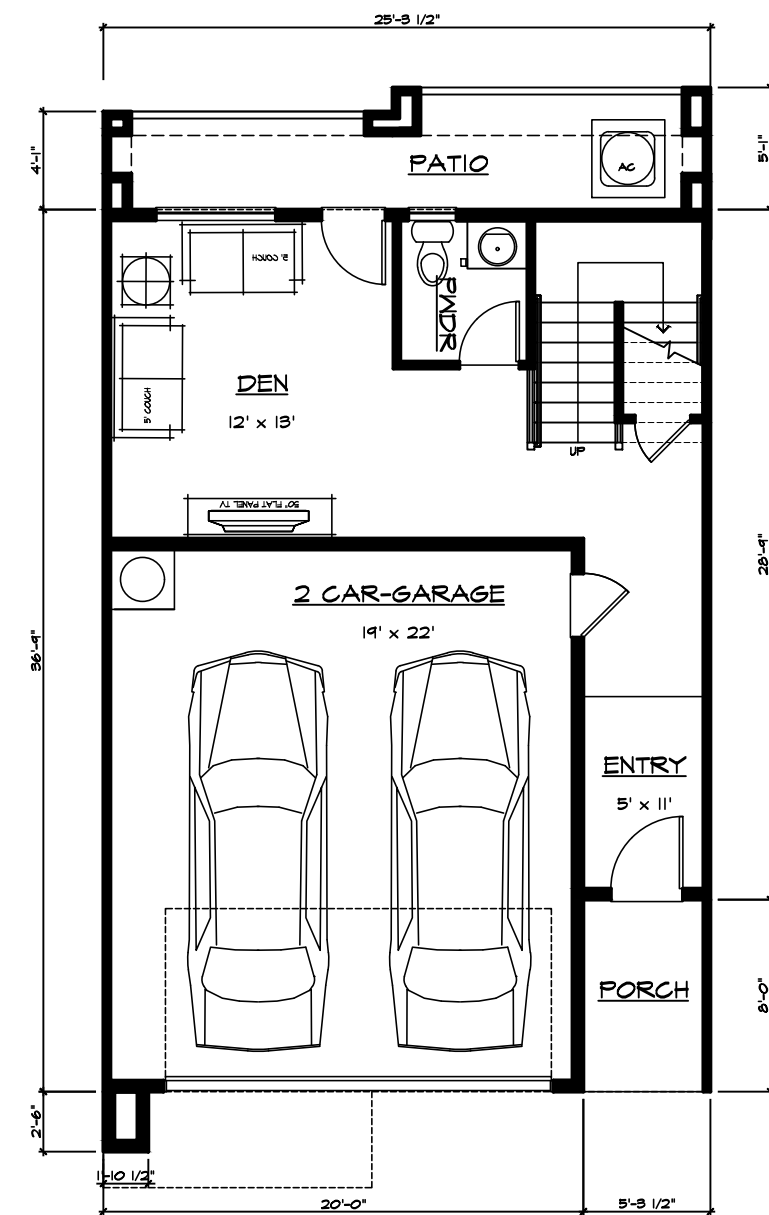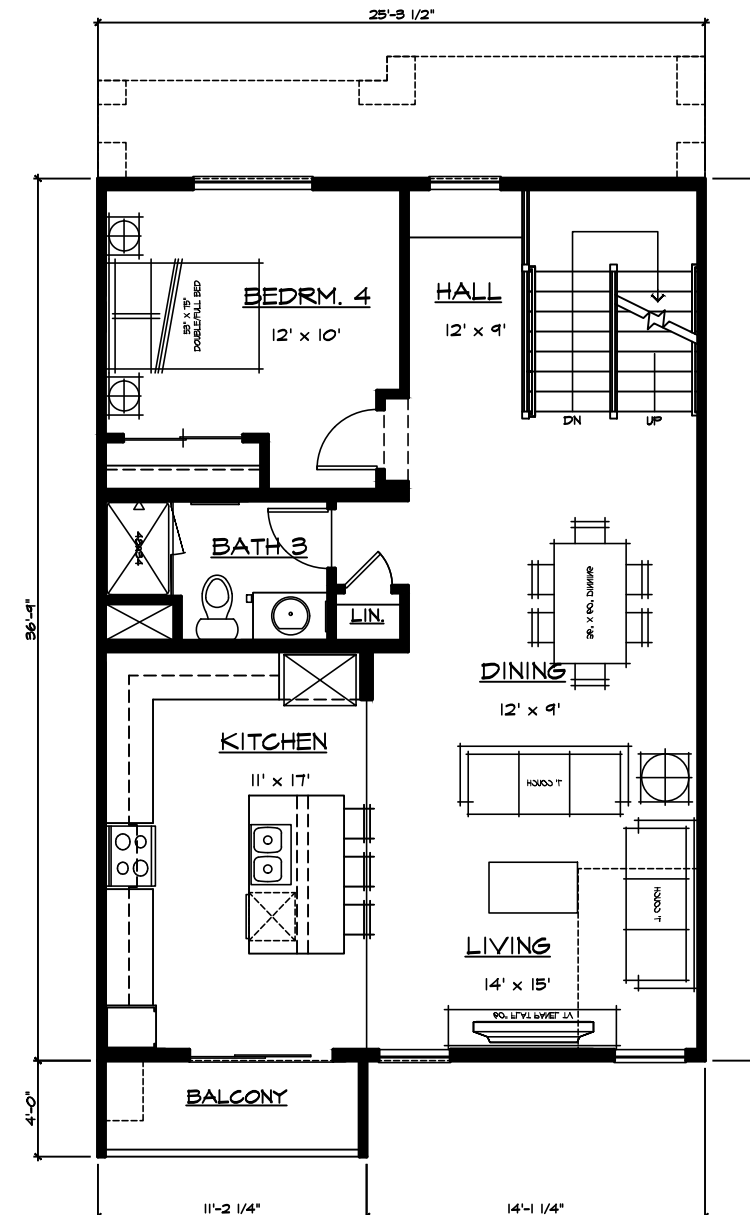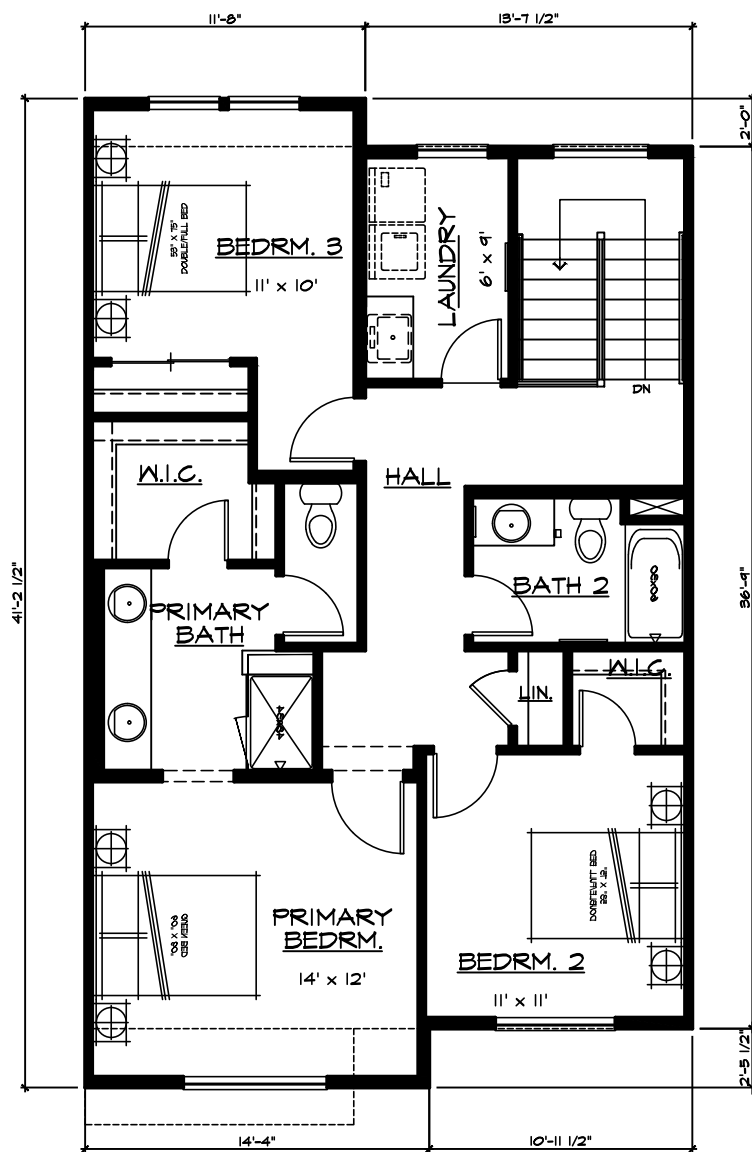


Third Floor Plan

Second Floor Plan

First Floor Plan


UNIT 3E
UNIT EAST OF DRIVE CORRIDOR

SQUARE FOOTAGE	
FIRST FLOOR	442 SF
SECOND FLOOR	865 SF
THIRD FLOOR	923 SF
TOTAL LIVING AREA	2230 SF
GARAGE	445 SF
PORCH	42 SF
PATIO	117 SF
BALCONY	45 SF

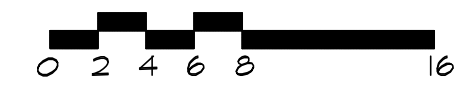


Plan 3: Interior Unit
Floor Plans
SEAL ISLAND
ESTATES
 CONTRA COSTA COUNTY, CA


DISCOVERY
DESIGN
GROUP
 Discovery Builders Inc.
 Date 12/01/23

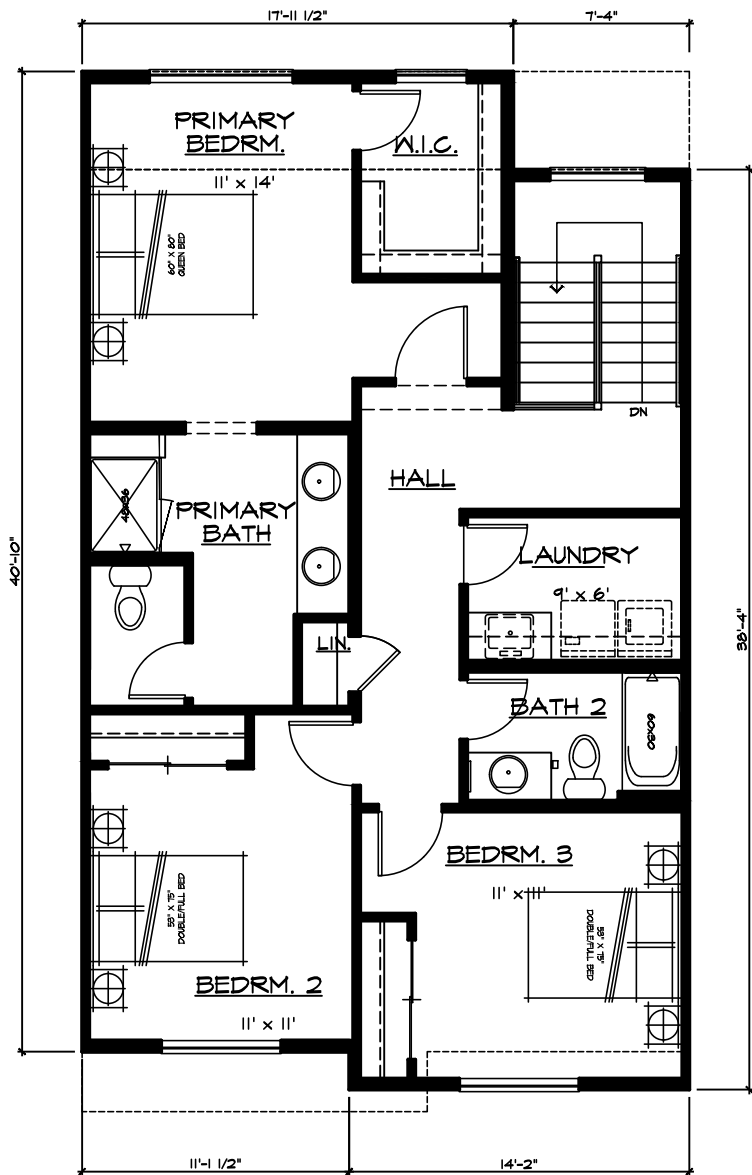

Third Floor Plan

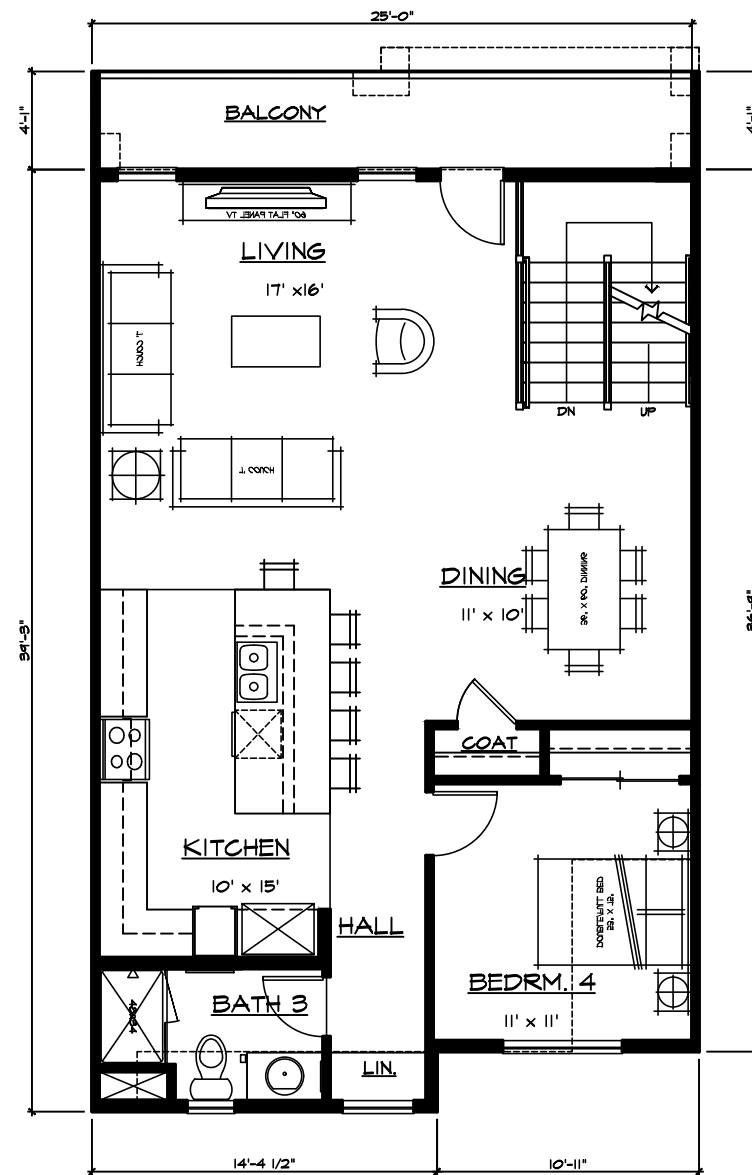

Second Floor Plan

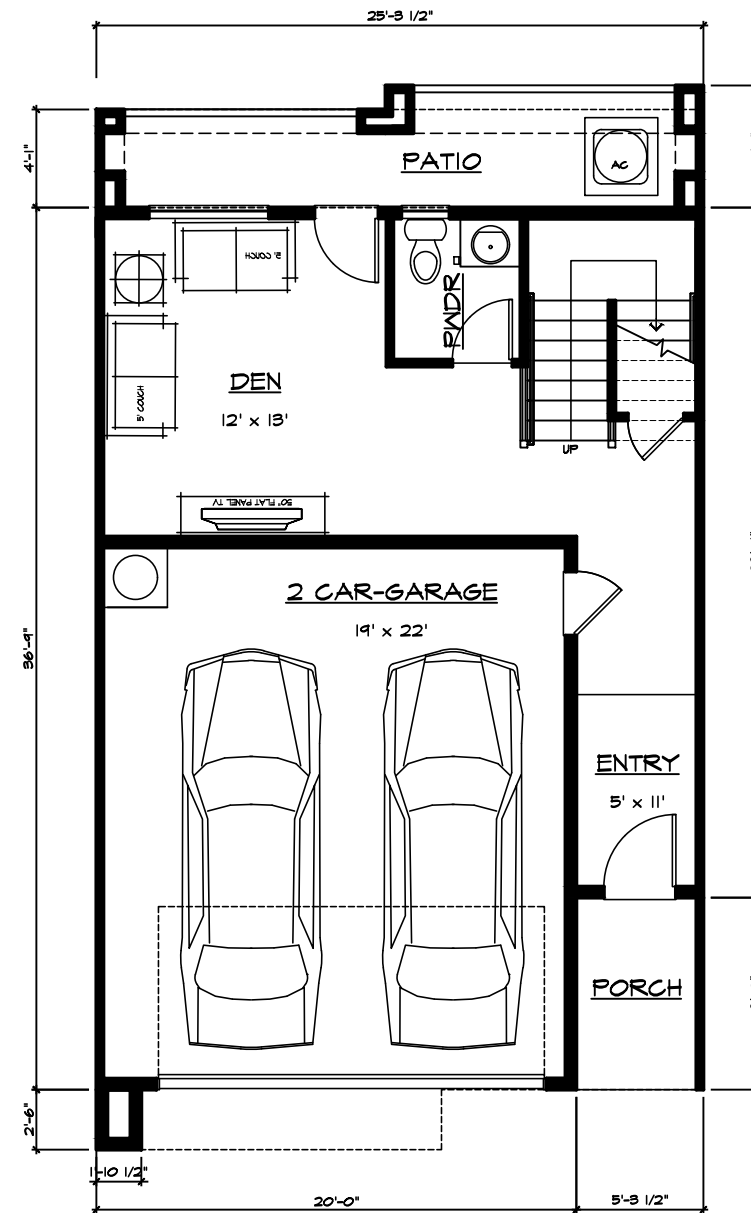

First Floor Plan

UNIT 3W
UNIT WEST OF DRIVE CORRIDOR

SQUARE FOOTAGE	
FIRST FLOOR	442 SF
SECOND FLOOR	900 SF
THIRD FLOOR	960 SF
TOTAL LIVING AREA	2302 SF
GARAGE	445 SF
PORCH	42 SF
PATIO	117 SF
BALCONY	103 SF



Plan 3: Interior Unit
Floor Plans

SEAL ISLAND
ESTATES
CONTRA COSTA COUNTY, CA



DISCOVERY
DESIGN
GROUP
Discovery Builders Inc.
Date 12/01/23



UNIT 2E

UNIT 1E

UNIT 3E

UNIT 3E

UNIT 1E

UNIT 2E

BUILDINGS 1 & 6 - 6 UNITS




Front Elevation SEAL ISLAND ESTATES

CONTRA COSTA COUNTY, CA




Discovery Builders Inc.
Date 12/01/23


A7

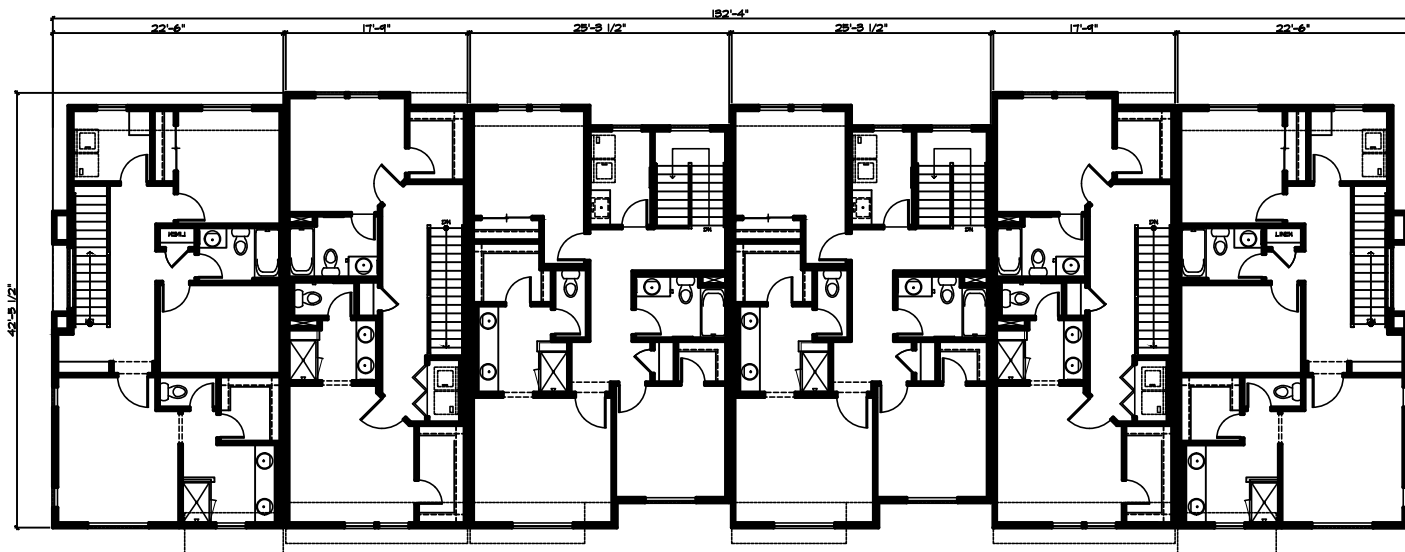


Third Floor Plan

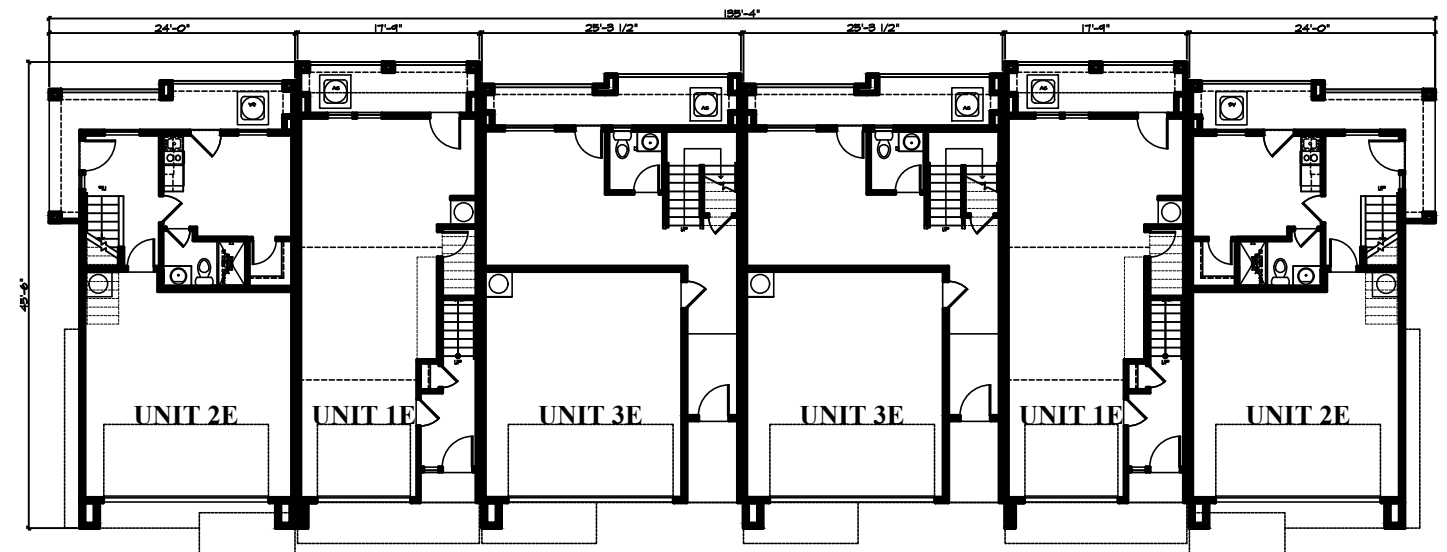

First Floor Plan

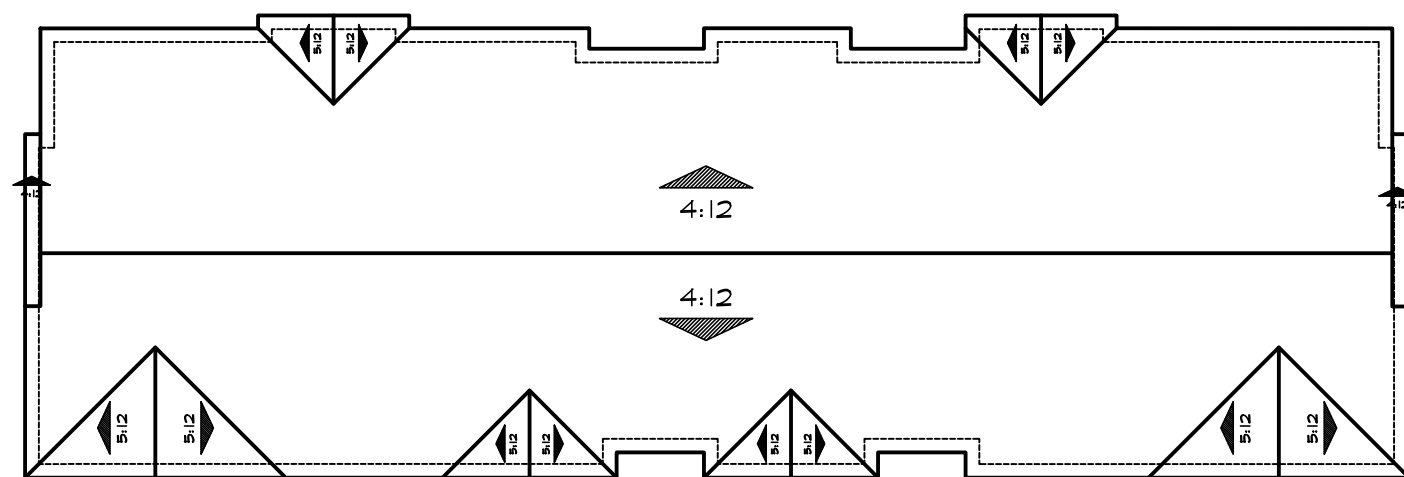

Roof Plan

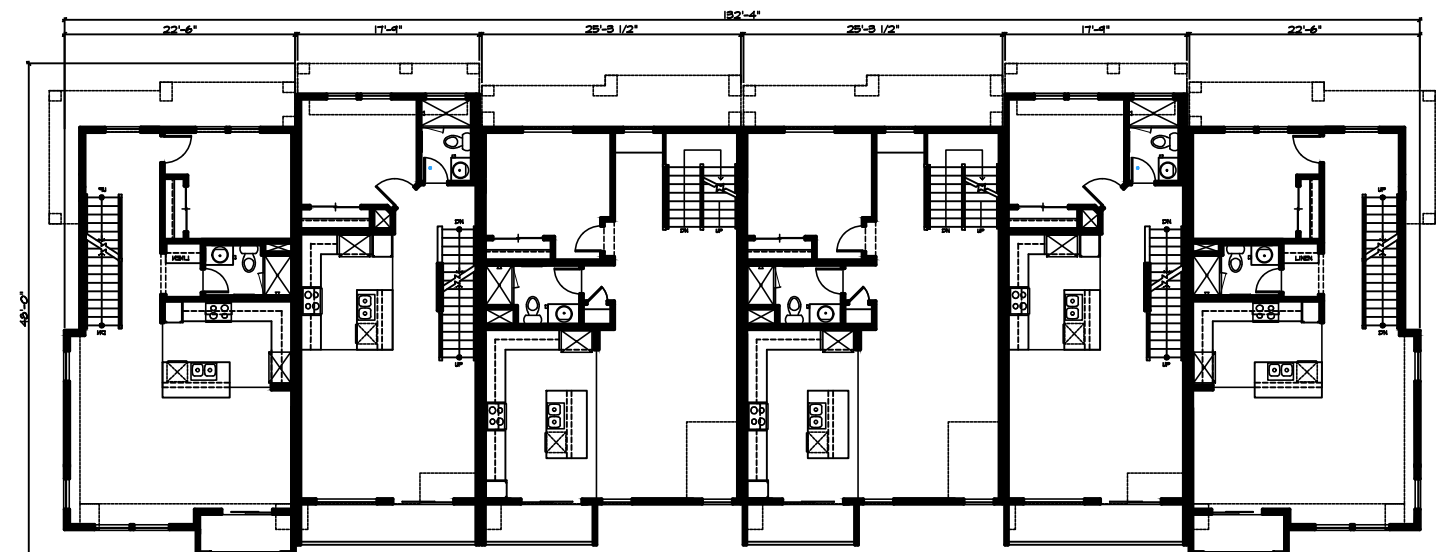

Second Floor Plan


BUILDINGS 1 & 6 - 6 UNITS



Floor Plans
SEAL ISLAND
ESTATES
 CONTRA COSTA COUNTY, CA



Discovery Builders Inc.
 Date 12/01/23

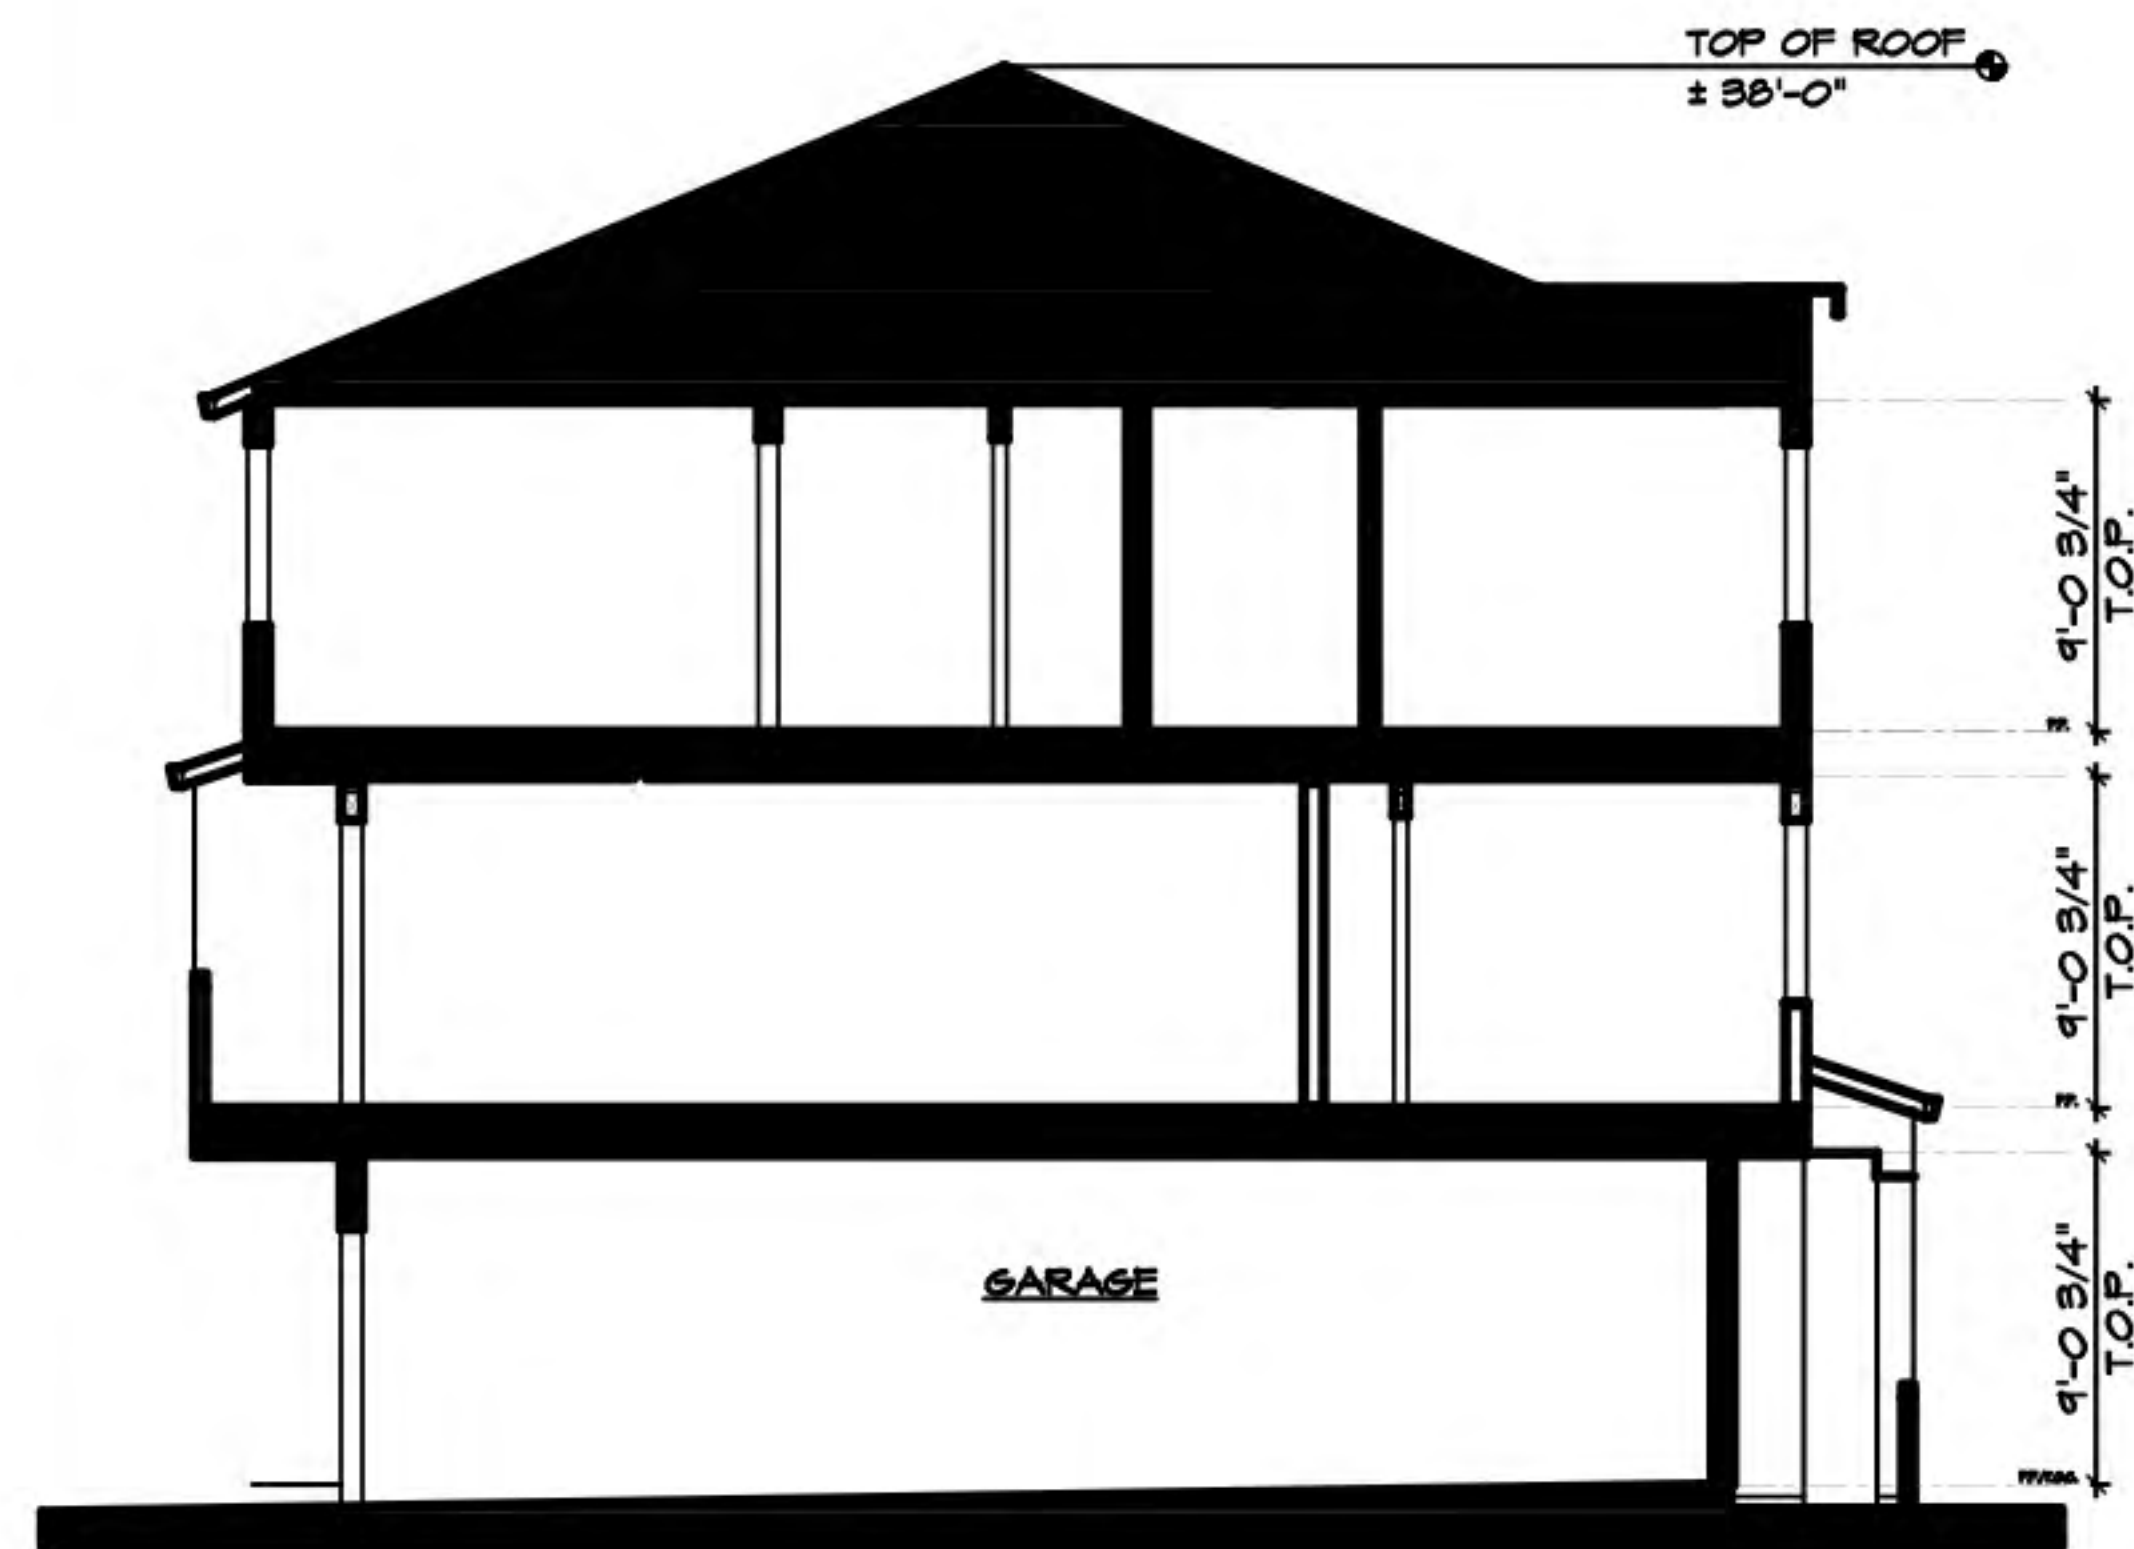

Typical Cross Section

0 2 4 6 8 16



Left Elevation



Right Elevation



Unit 2E

Unit 1E

Unit 3E

Unit 3E

Unit 1E

Unit 2E

Rear Elevation

BUILDINGS 1 & 6 - 6 UNITS


0 2 4 6 8 16

Elevations
SEAL ISLAND
ESTATES
 CONTRA COSTA COUNTY, CA




Discovery Builders Inc.
 Date 12/01/23

A9

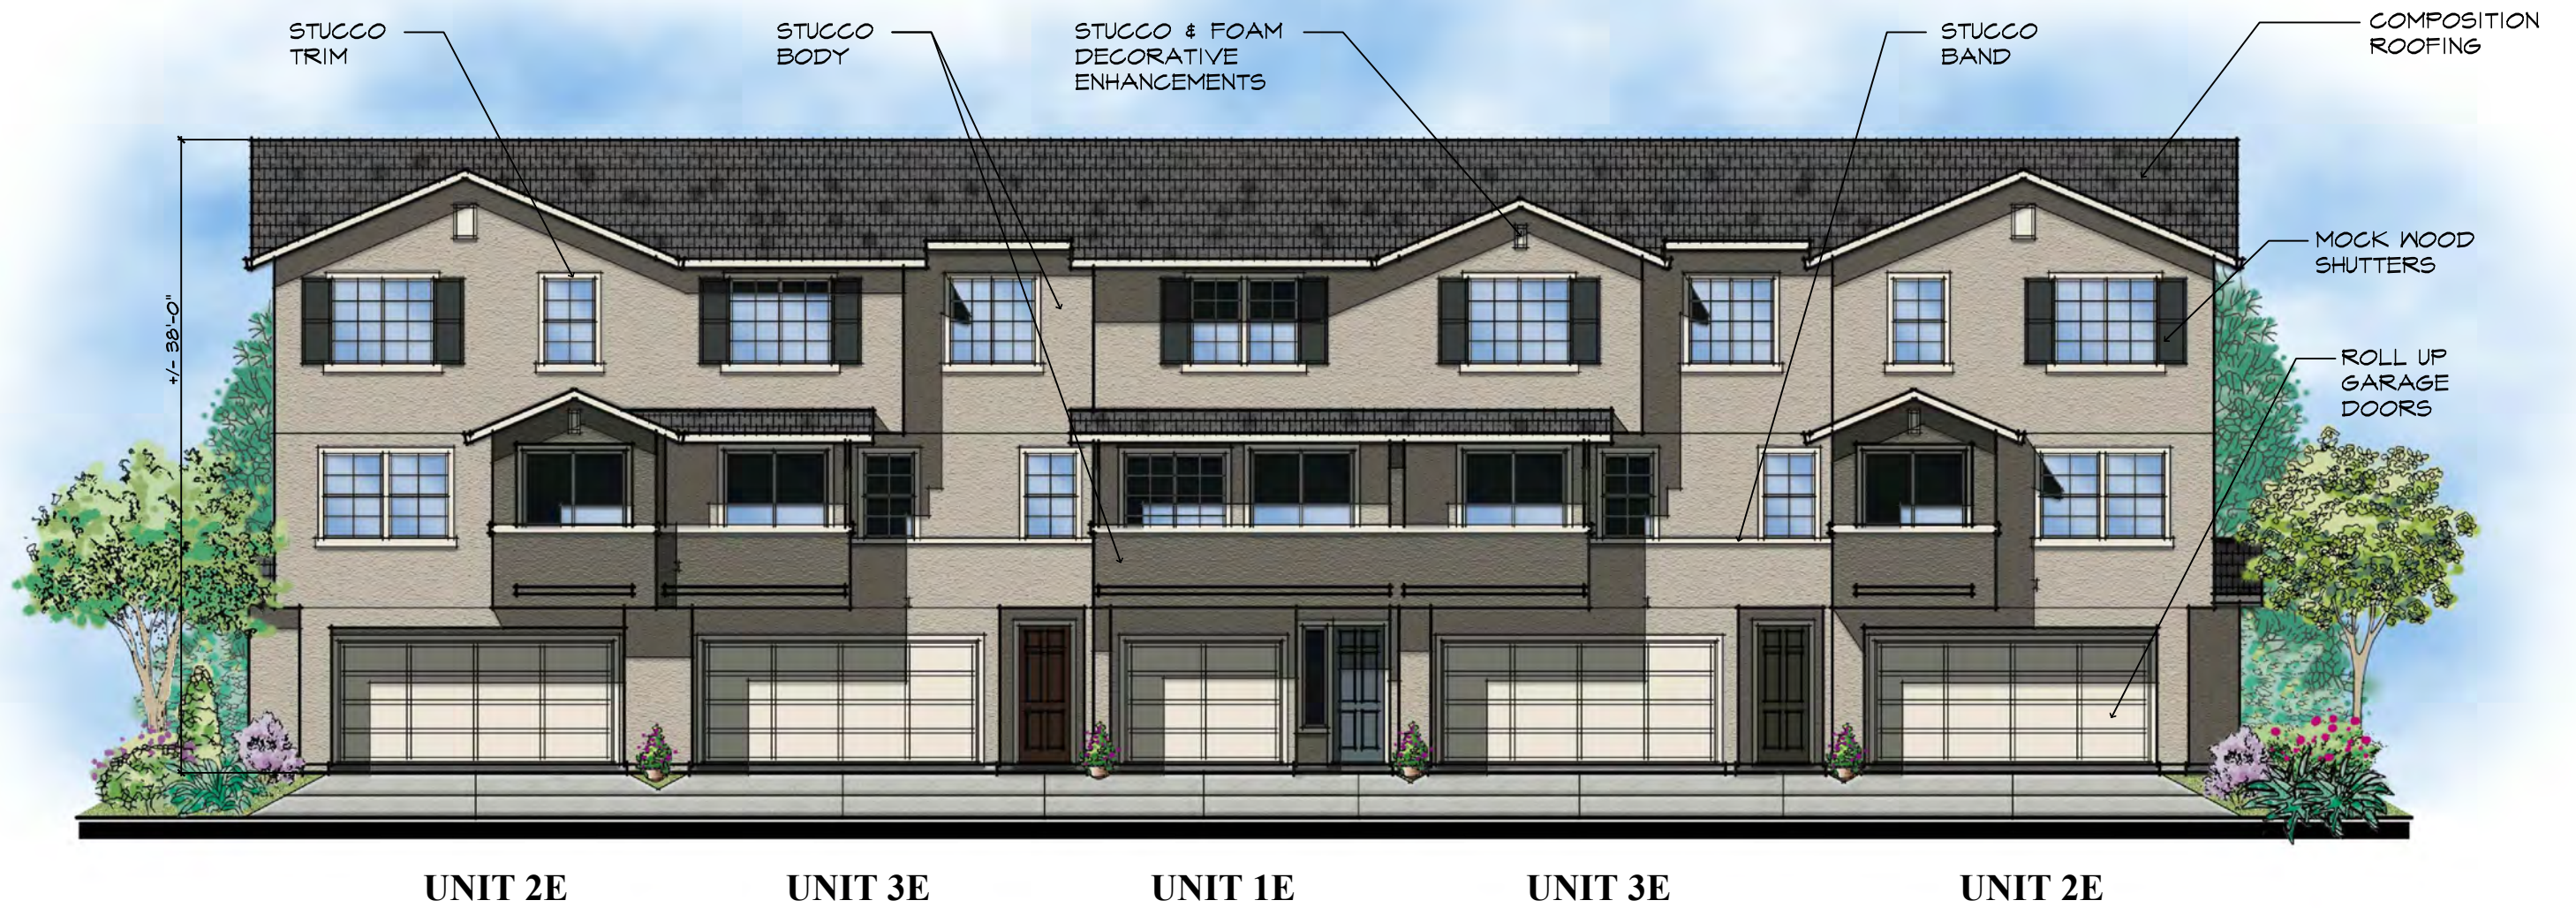

BUILDINGS 2 & 4 - 5 UNITS

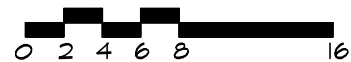





Front Elevation
SEAL ISLAND
ESTATES
 CONTRA COSTA COUNTY, CA



DISCOVERY
 DESIGN
 GROUP

Discovery Builders Inc.
 Date 12/01/23

A10

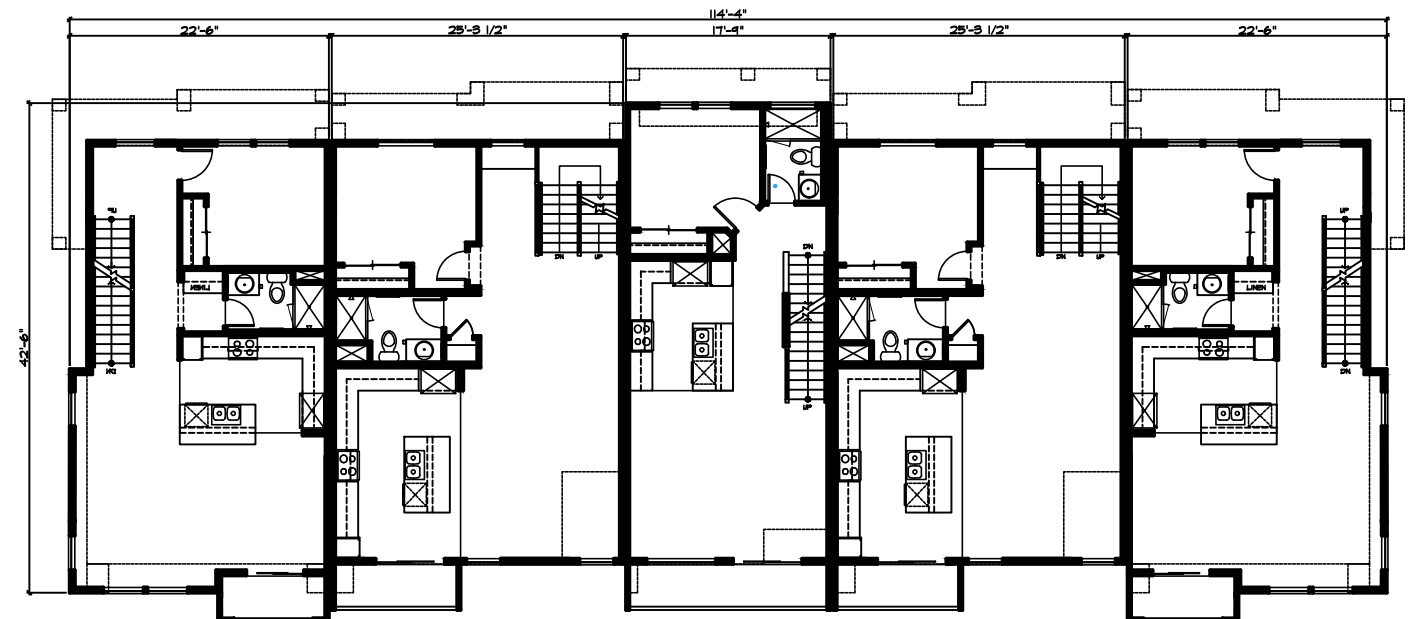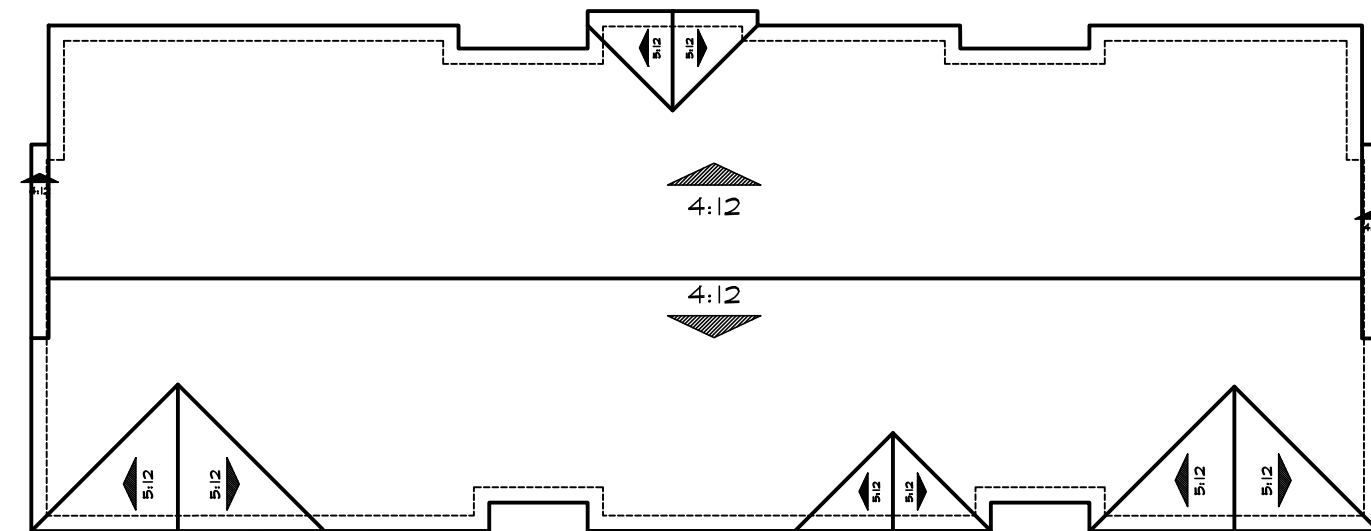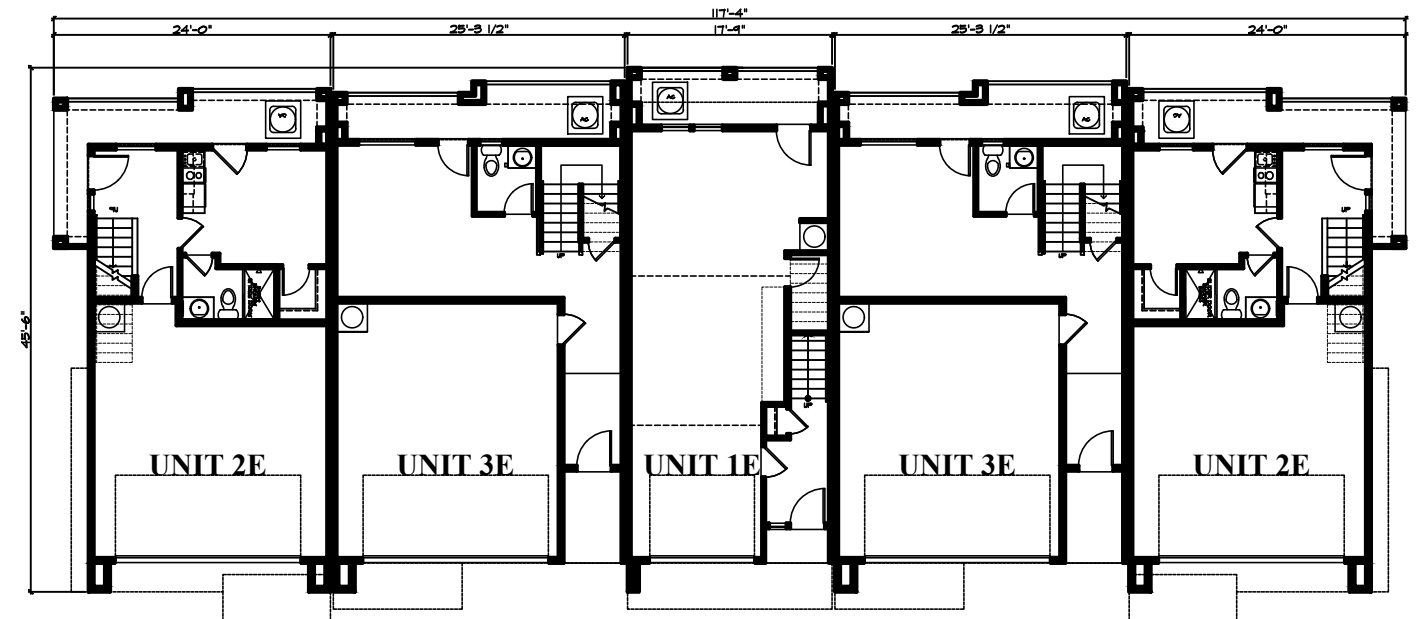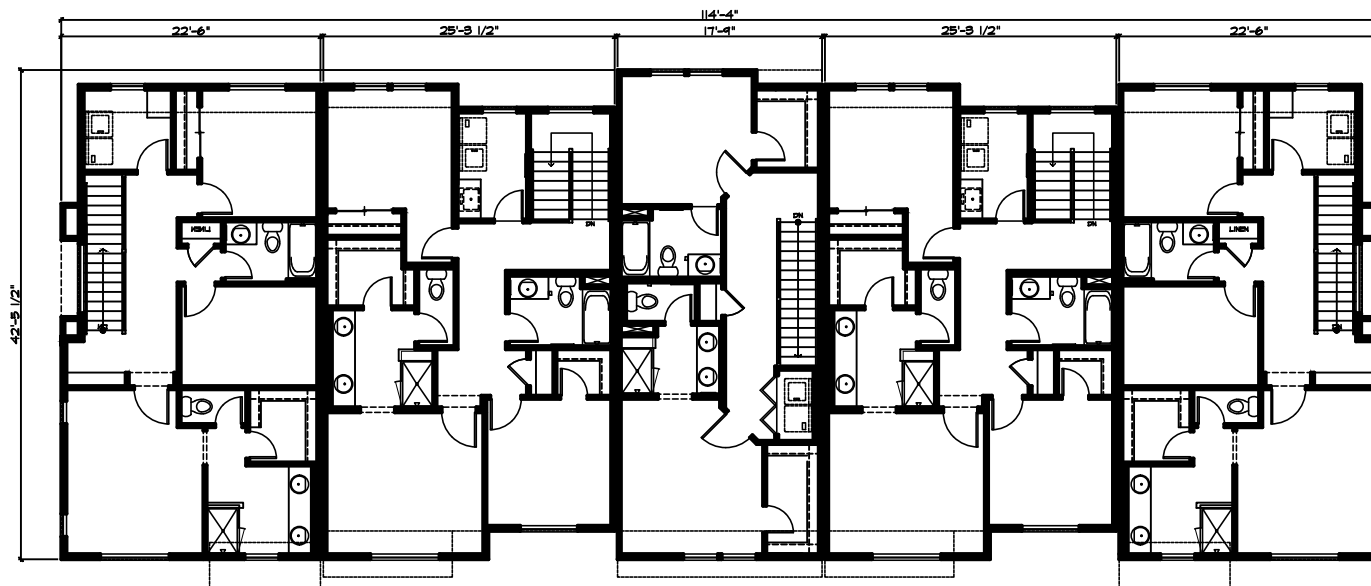

BUILDINGS 2 & 4 - 5 UNITS




Floor Plans
SEAL ISLAND
ESTATES
 CONTRA COSTA COUNTY, CA



DISCOVERY
 DESIGN
 GROUP
 Discovery Builders Inc.
 Date 12/01/23

A11

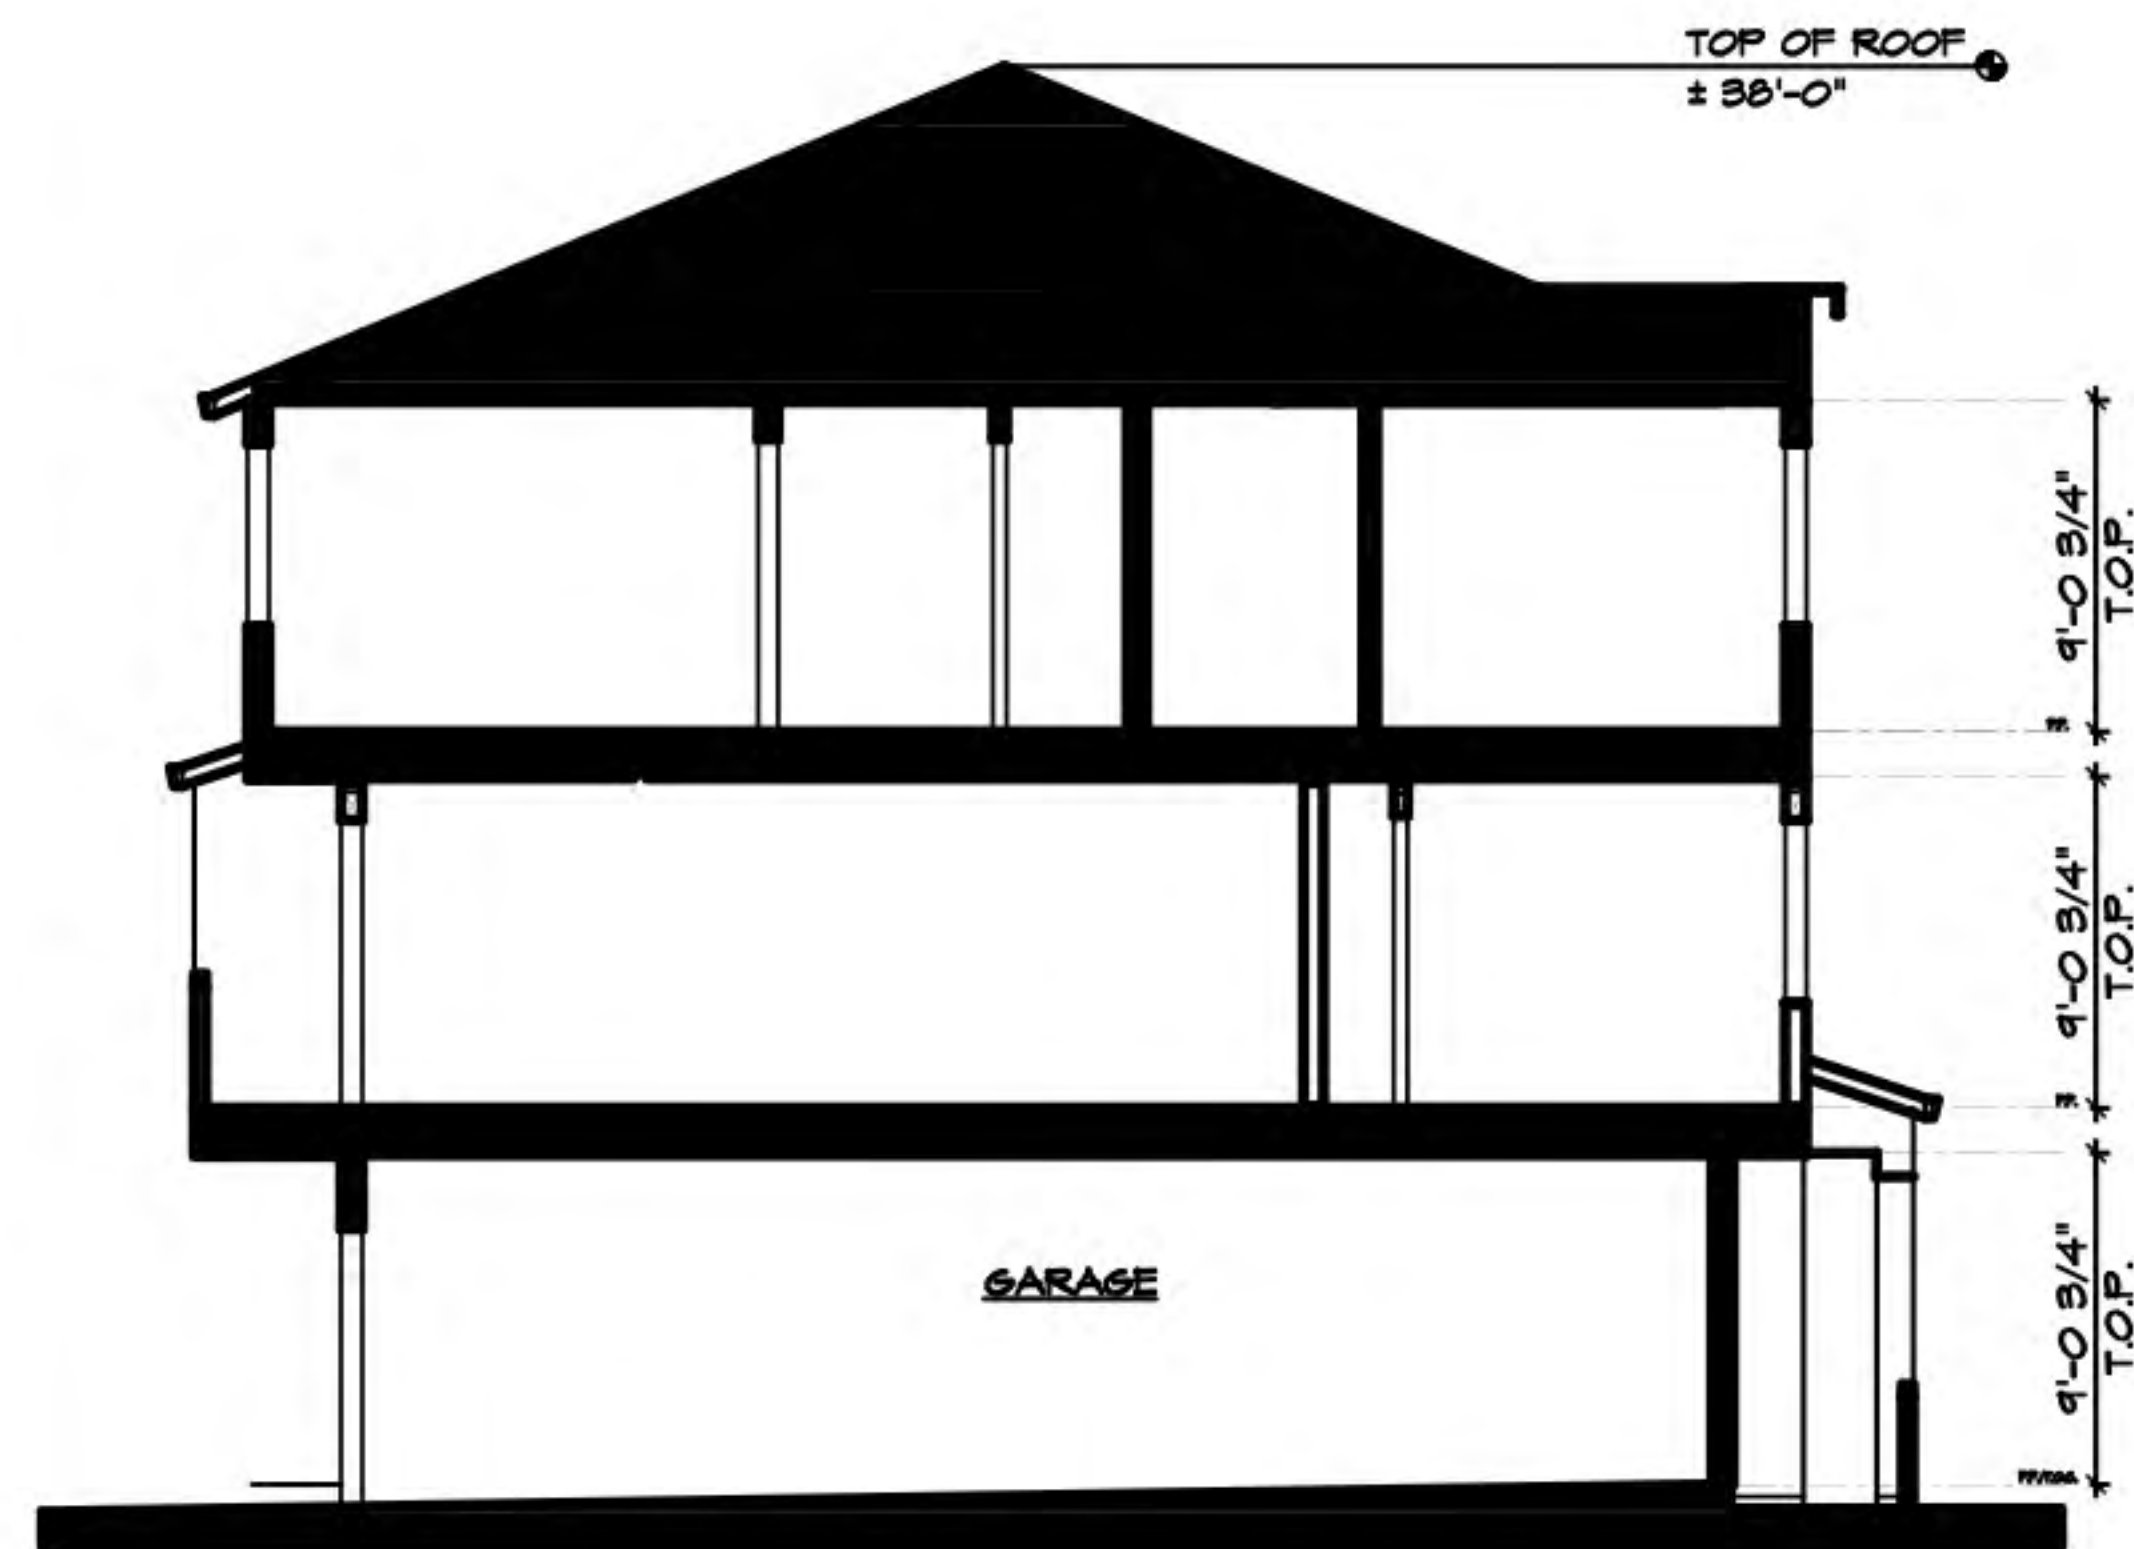

Typical Cross Section



Left Elevation



Right Elevation



Unit 2E

Unit 3E


Unit 1E

Unit 3E

Unit 2E


Rear Elevation

BUILDINGS 2 & 4 - 5 UNITS

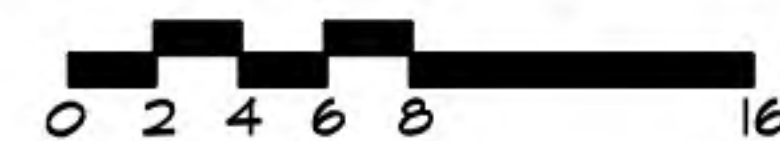


Elevations
SEAL ISLAND
ESTATES
 CONTRA COSTA COUNTY, CA

DISCOVERY
DESIGN
GROUP
 Discovery Builders Inc.
 Date 12/01/23

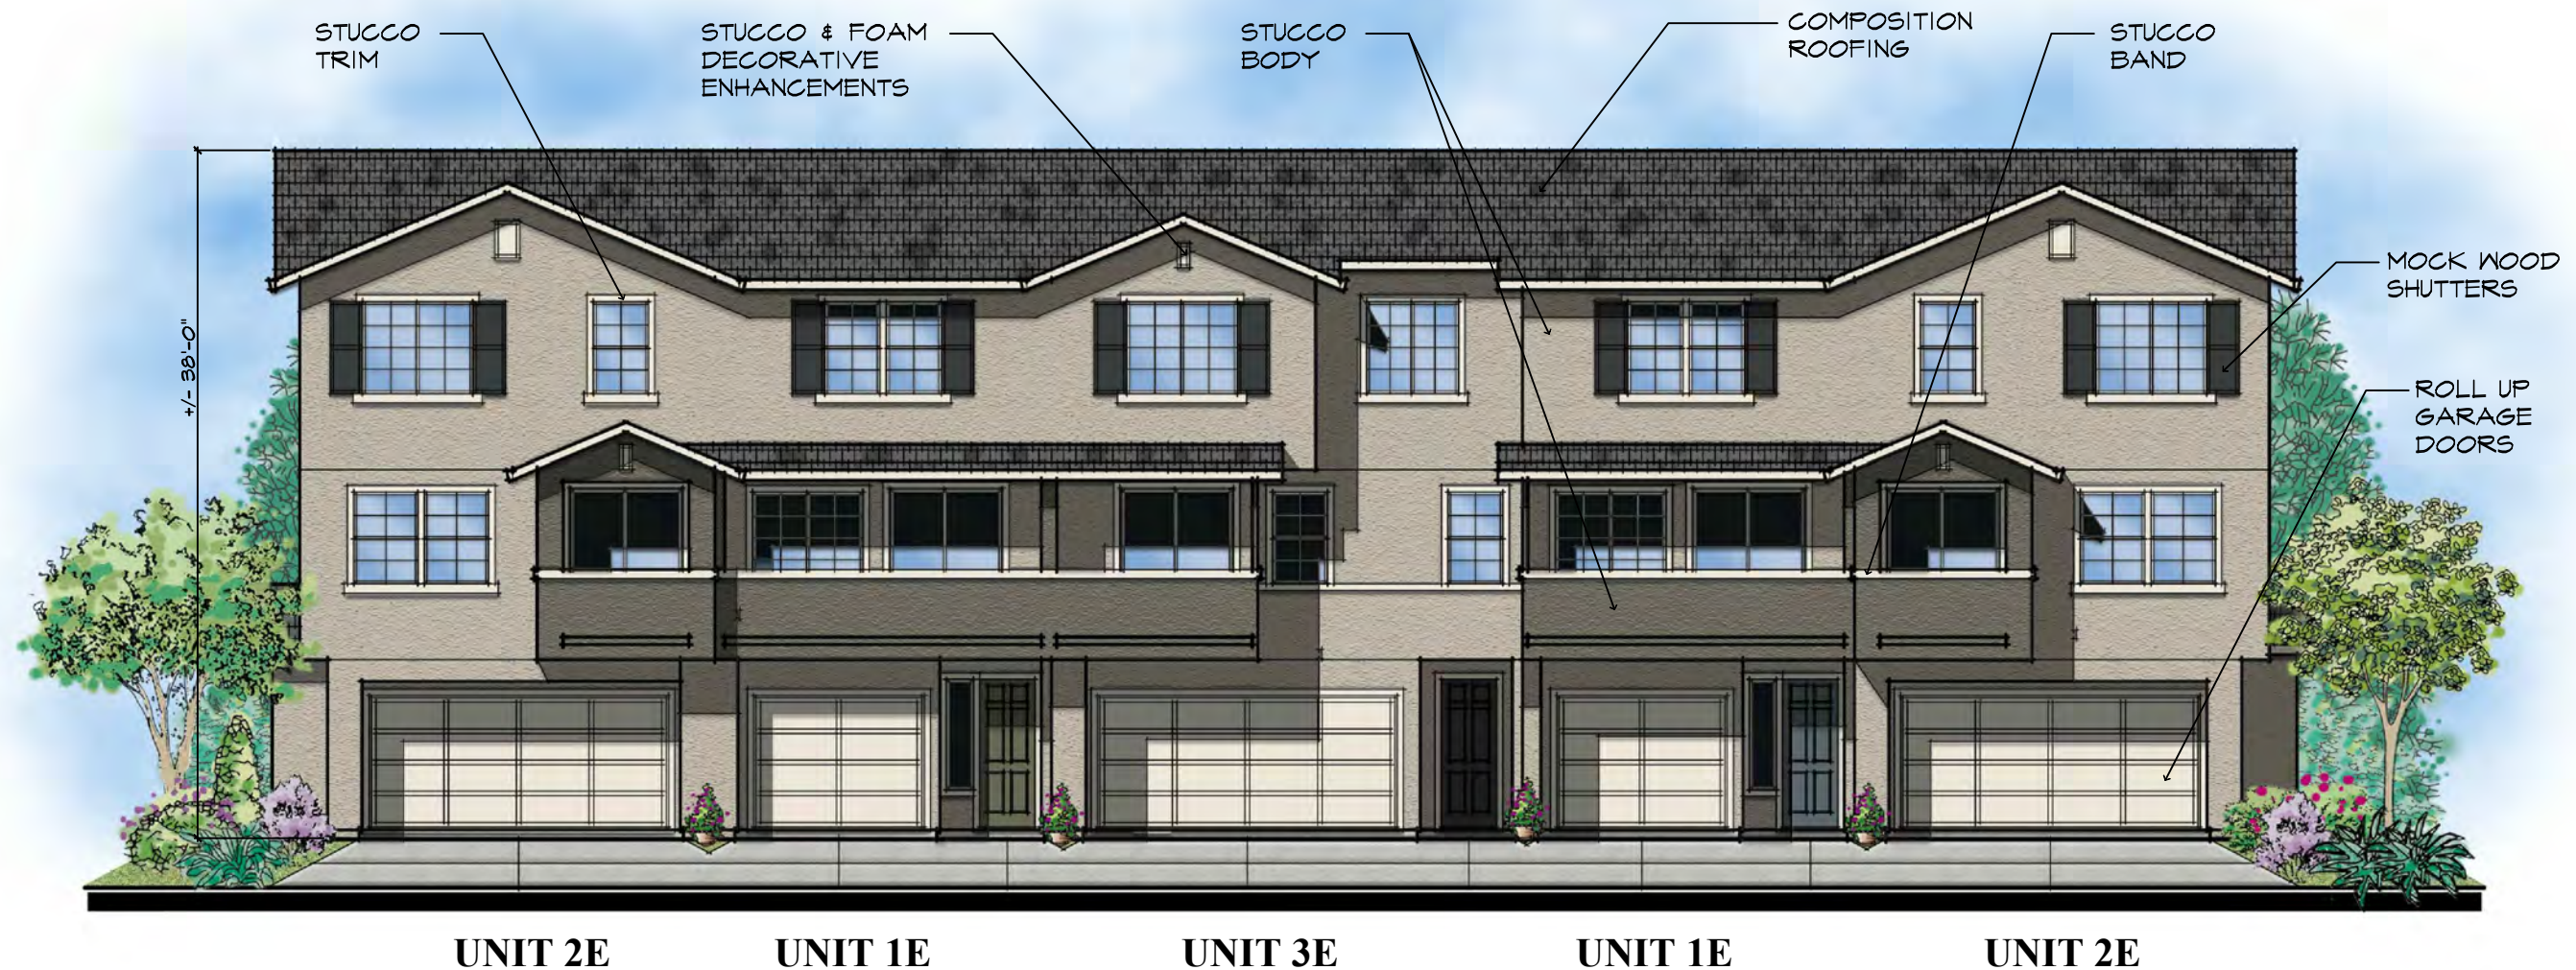

BUILDING 3 - 5 UNITS

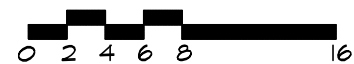


Front Elevation
SEAL ISLAND
ESTATES
 CONTRA COSTA COUNTY, CA




DISCOVERY
 DESIGN
 GROUP
 Discovery Builders Inc.
 Date 12/01/23


A13

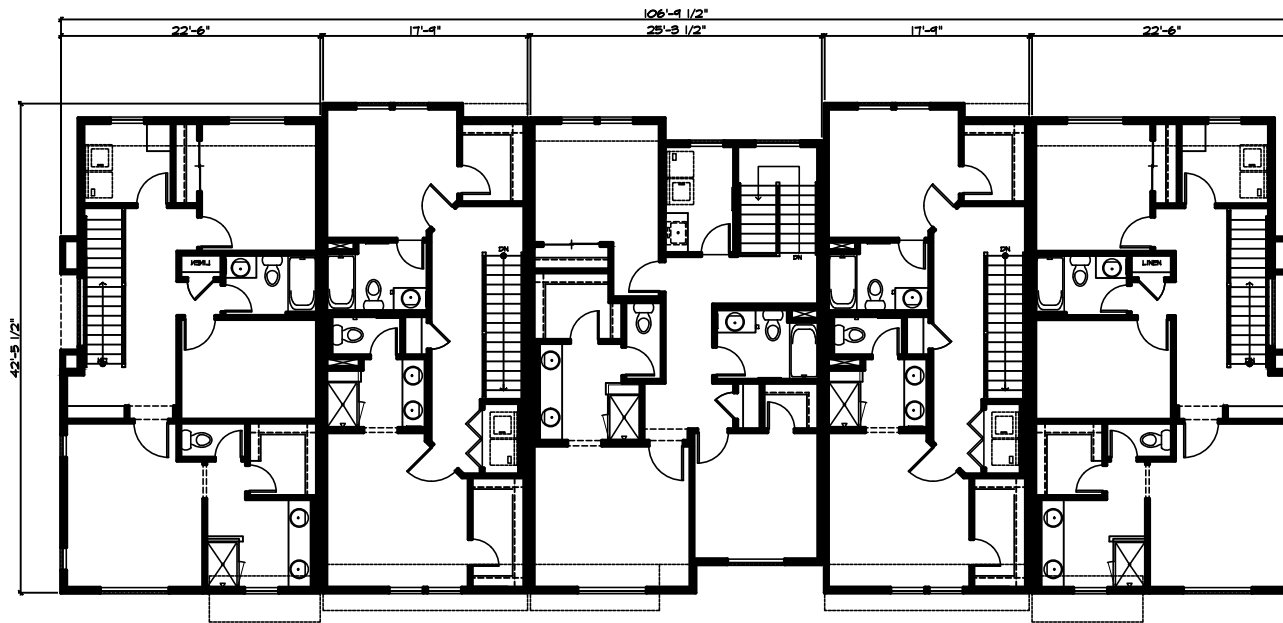


Third Floor Plan

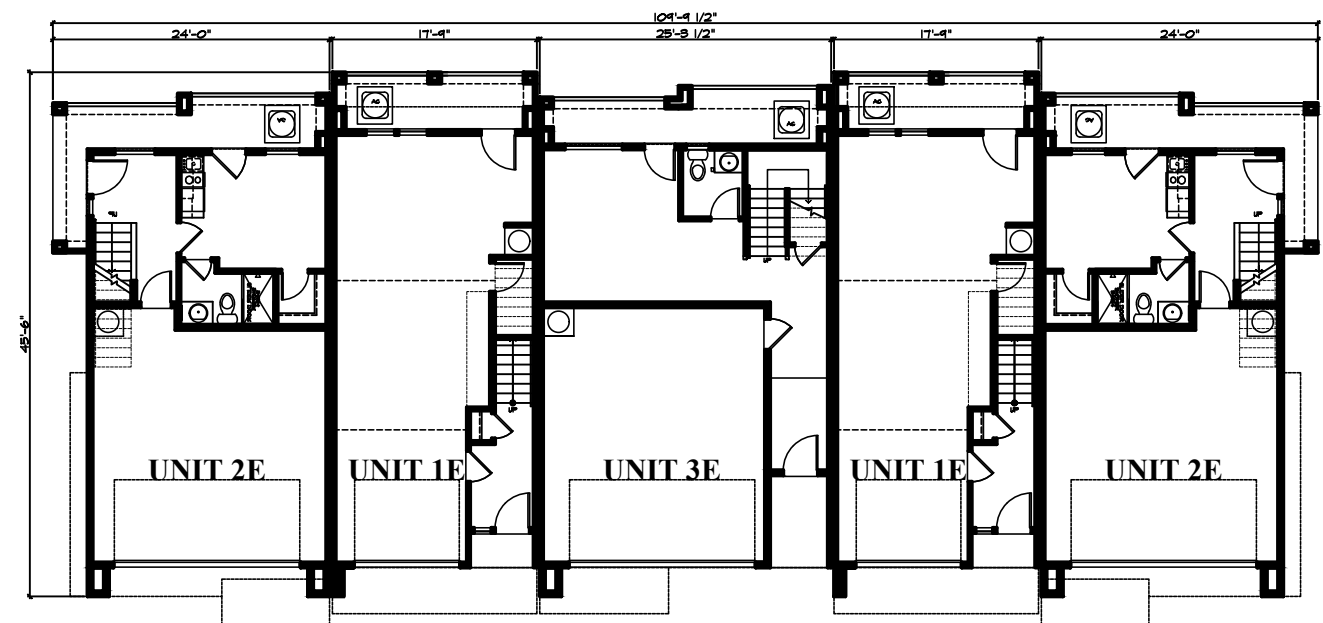

First Floor Plan

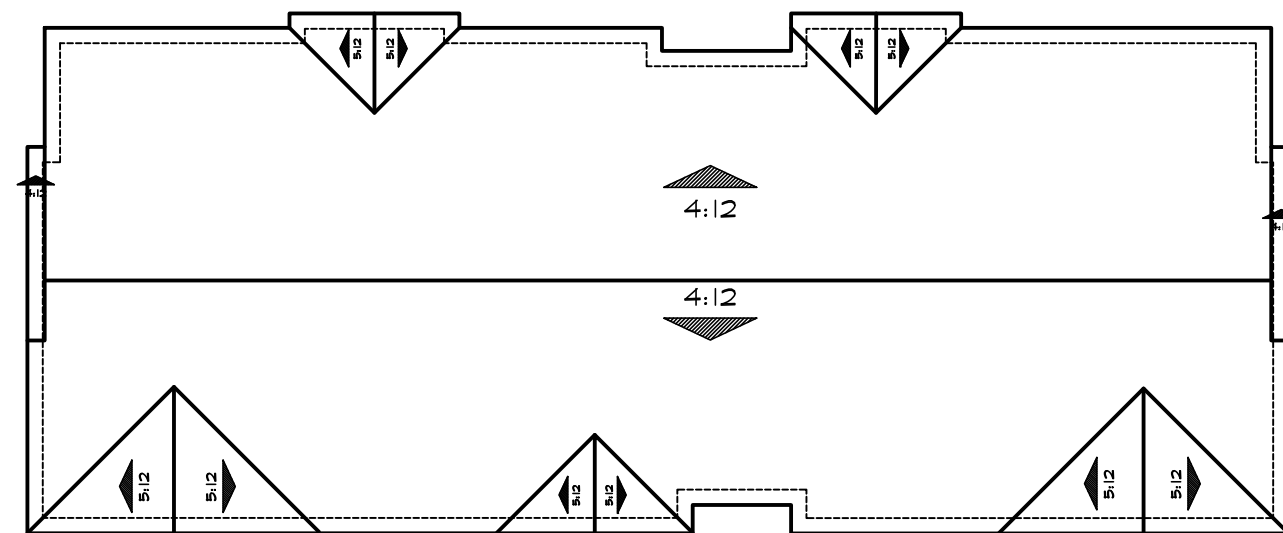

Roof Plan

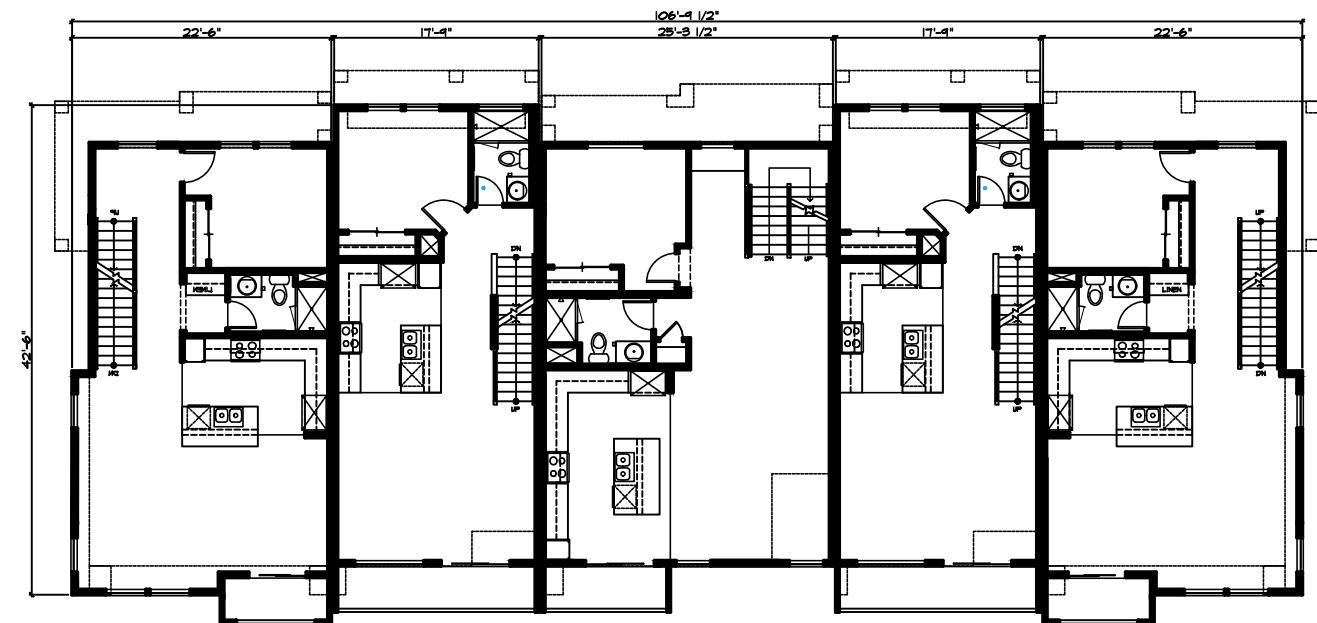

Second Floor Plan


BUILDING 3 - 5 UNITS



Floor Plans
SEAL ISLAND
ESTATES
 CONTRA COSTA COUNTY, CA



DISCOVERY
 DESIGN
 GROUP
 Discovery Builders Inc.
 Date 12/01/23

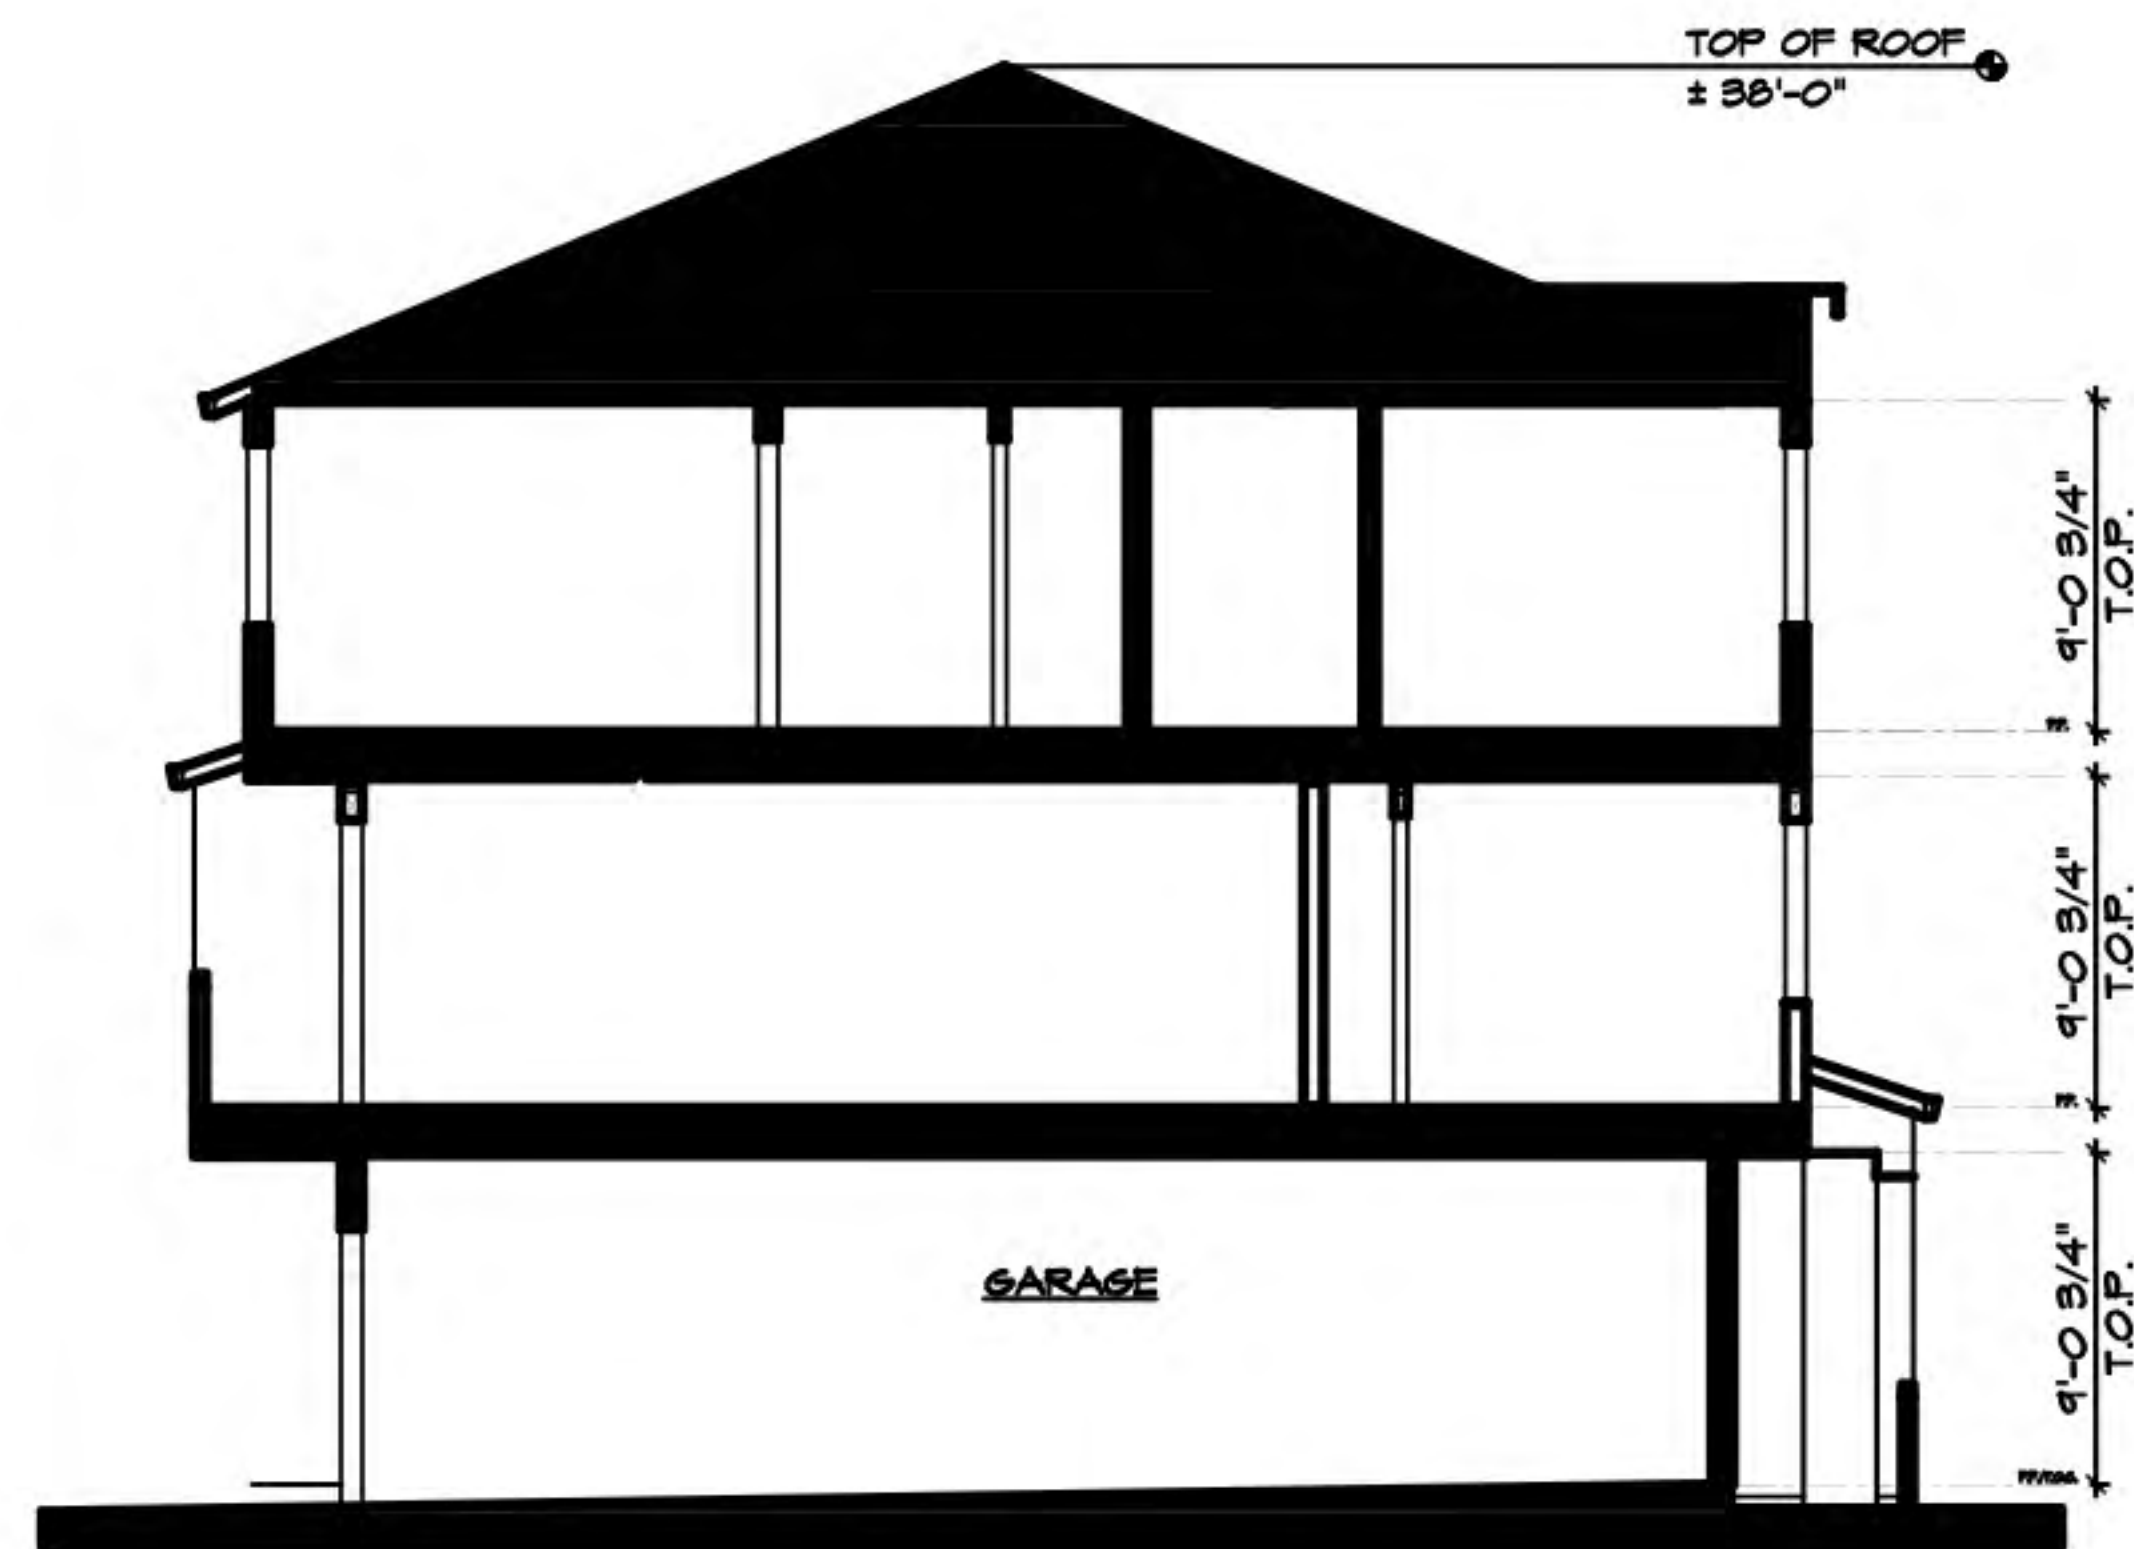

Typical Cross Section



Left Elevation



Right Elevation



Unit 2E

Unit 1E

Unit 3E

Unit 1E

Unit 2E

Rear Elevation


BUILDING 3 - 5 UNITS

Elevations
SEAL ISLAND
ESTATES
 CONTRA COSTA COUNTY, CA

DISCOVERY
DESIGN
GROUP
 Discovery Builders Inc.
 Date 12/01/23



BUILDING 5 - 4 UNITS

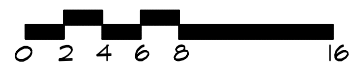


Front Elevation
SEAL ISLAND
ESTATES
 CONTRA COSTA COUNTY, CA




DISCOVERY
 DESIGN
 GROUP
 Discovery Builders Inc.
 Date 12/01/23


A16

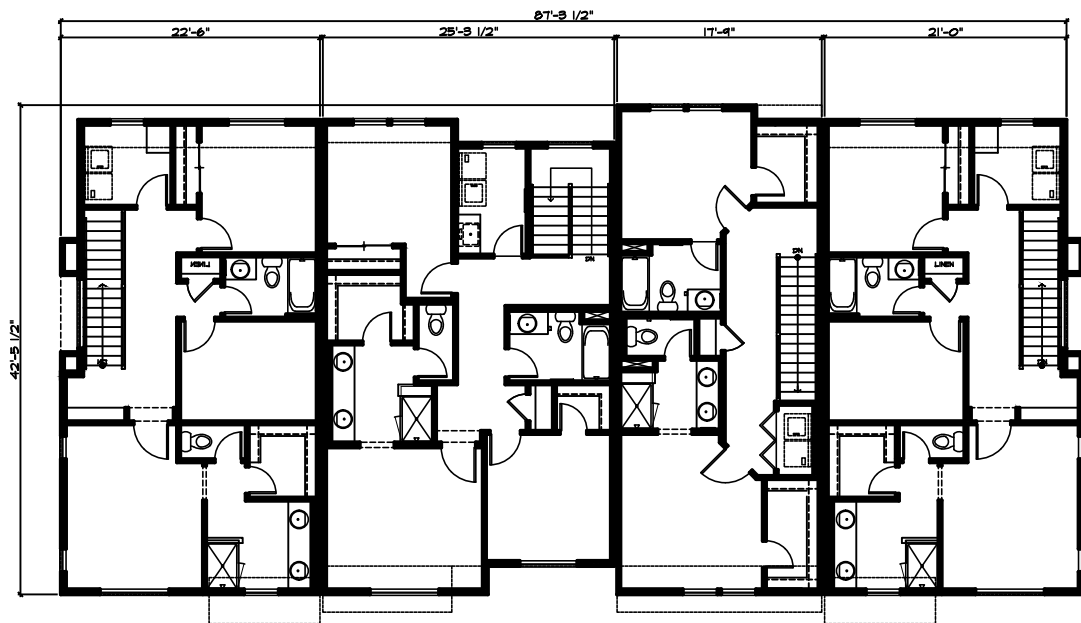


Third Floor Plan

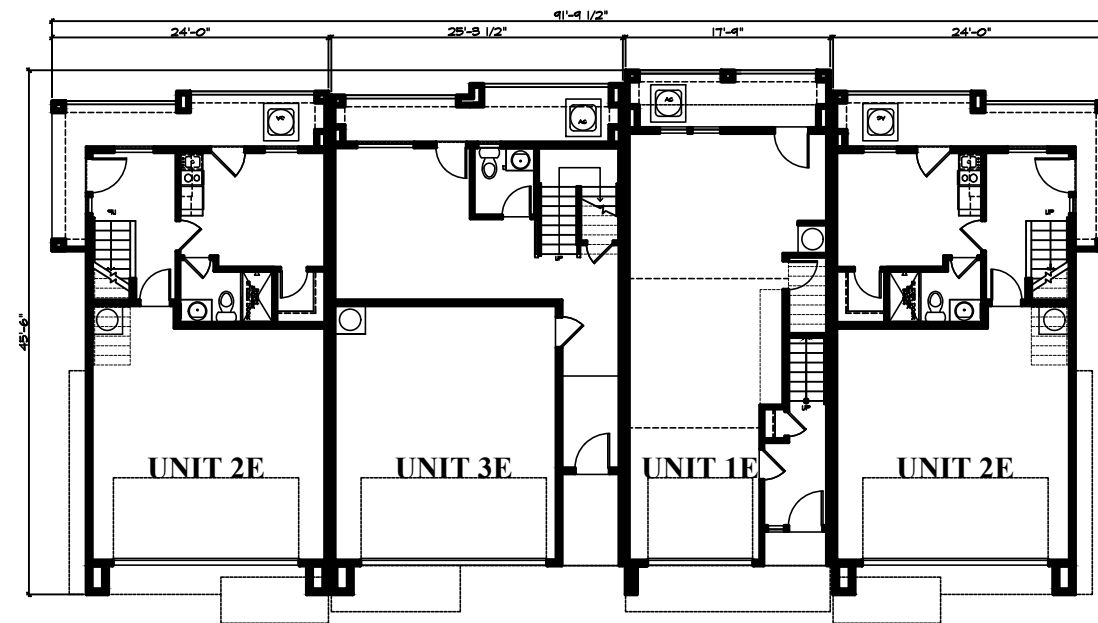

First Floor Plan

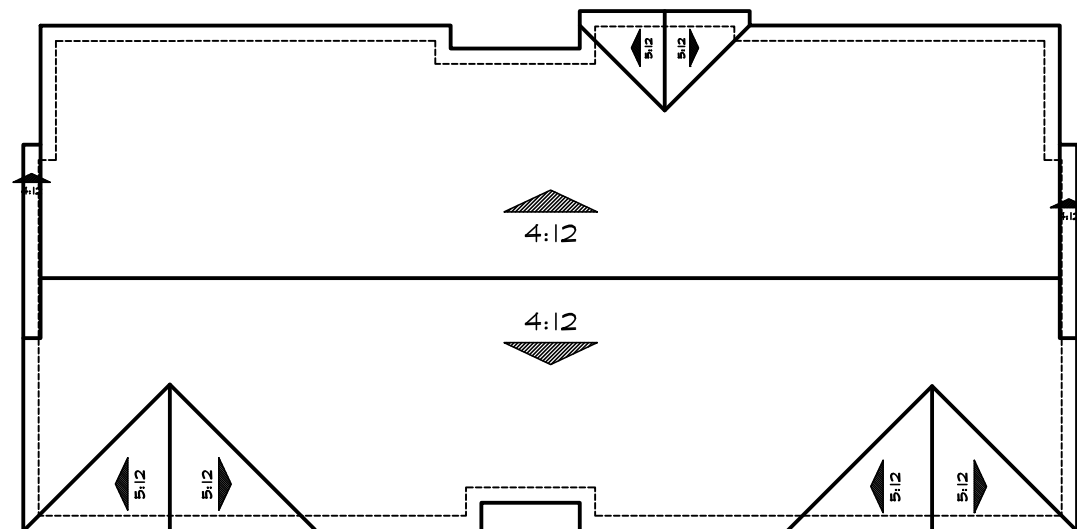


Roof Plan

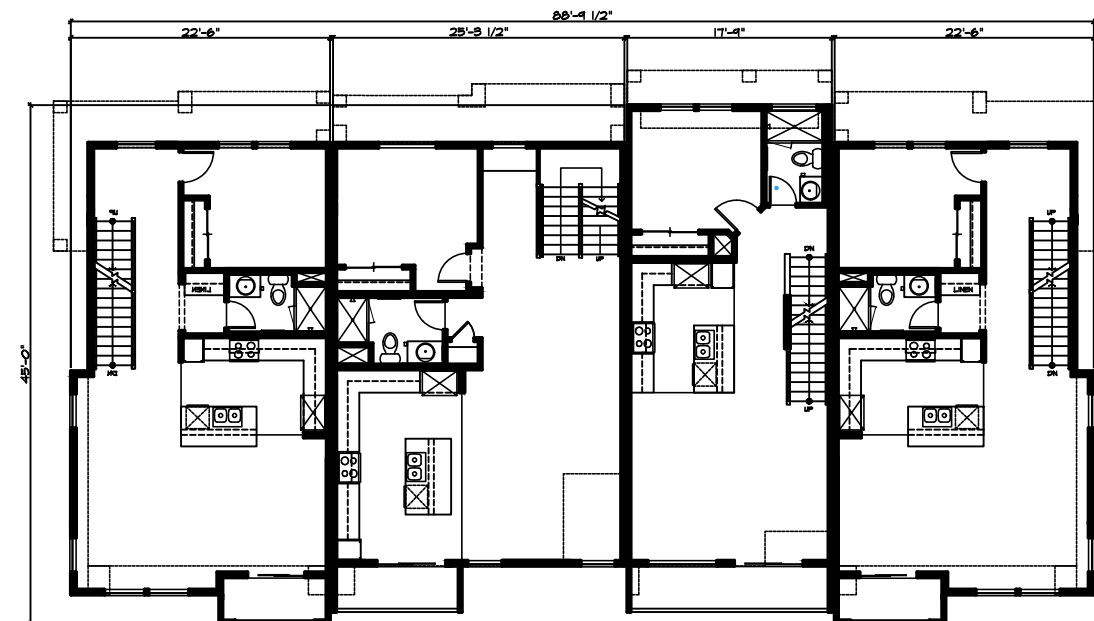


Second Floor Plan

BUILDING 5 - 4 UNITS



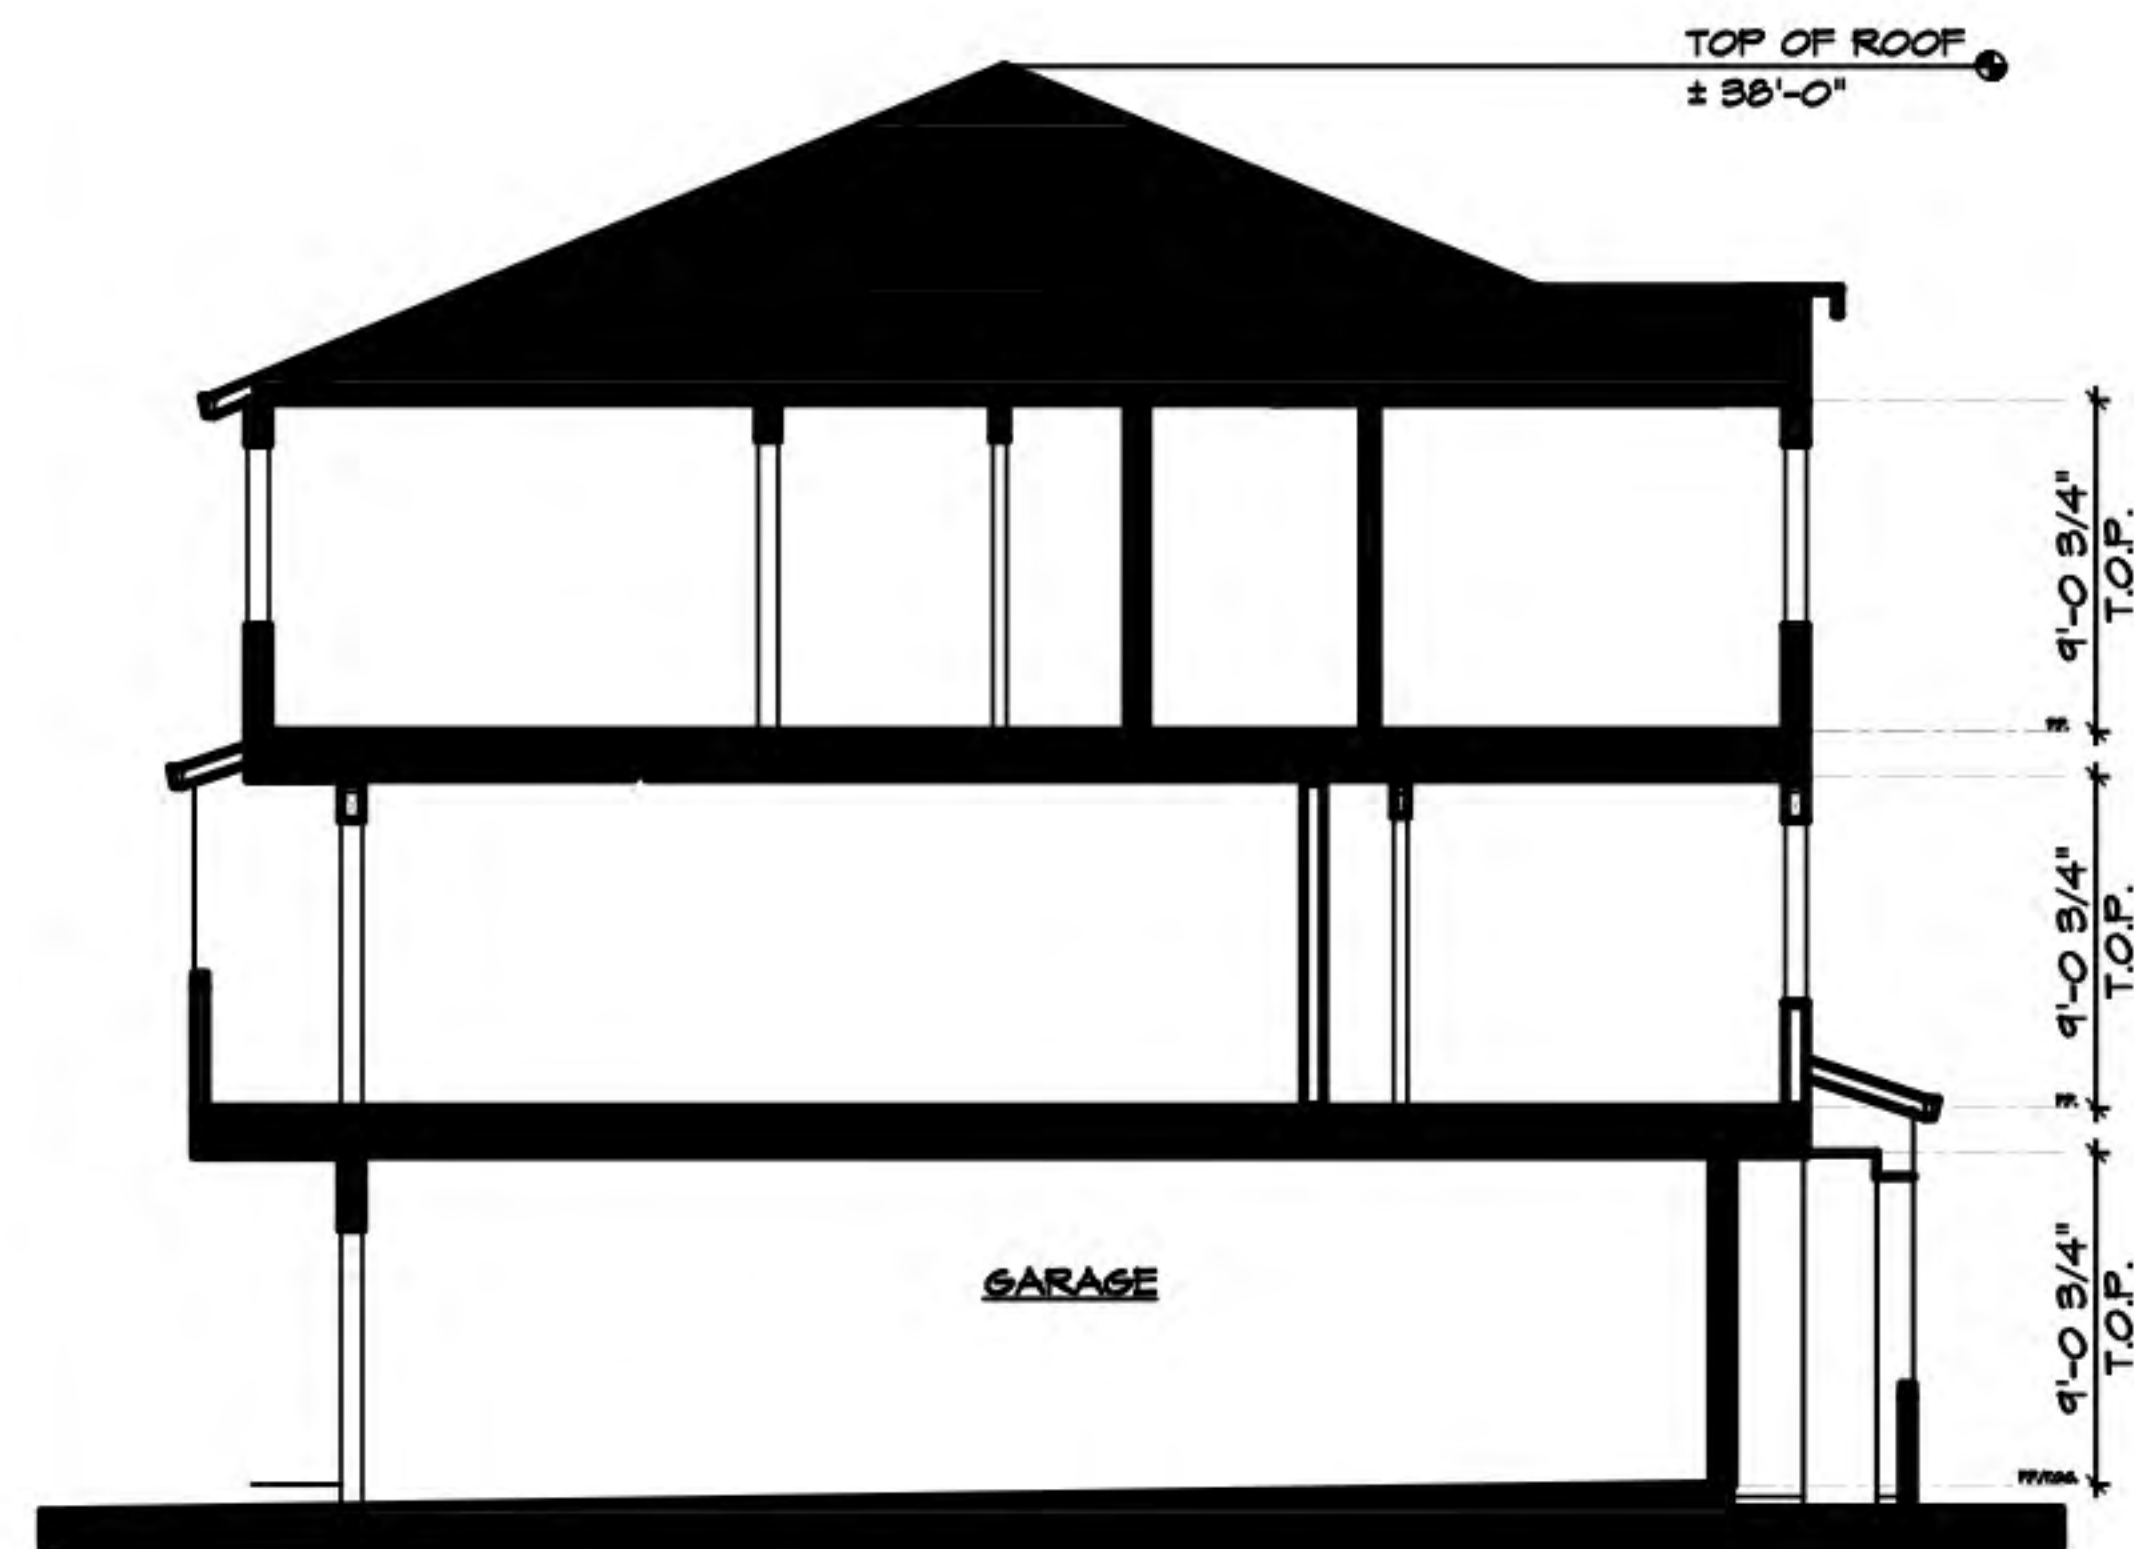

Typical Cross Section

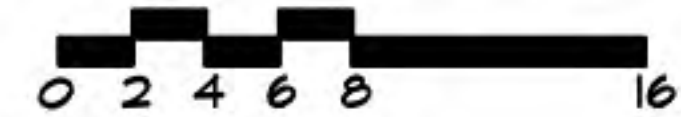

Left Elevation




Right Elevation



Unit 2E Unit 1E Unit 3E Unit 2E

Rear Elevation


BUILDING 5 - 4 UNITS

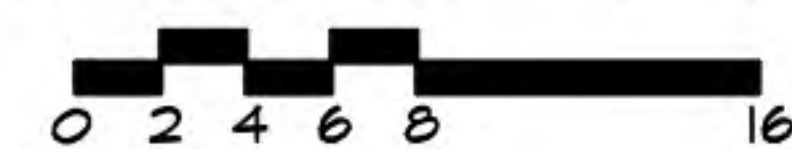


Elevations
SEAL ISLAND
ESTATES
 CONTRA COSTA COUNTY, CA



DISCOVERY
 DESIGN
 GROUP
 Discovery Builders Inc.
 Date 12/01/23

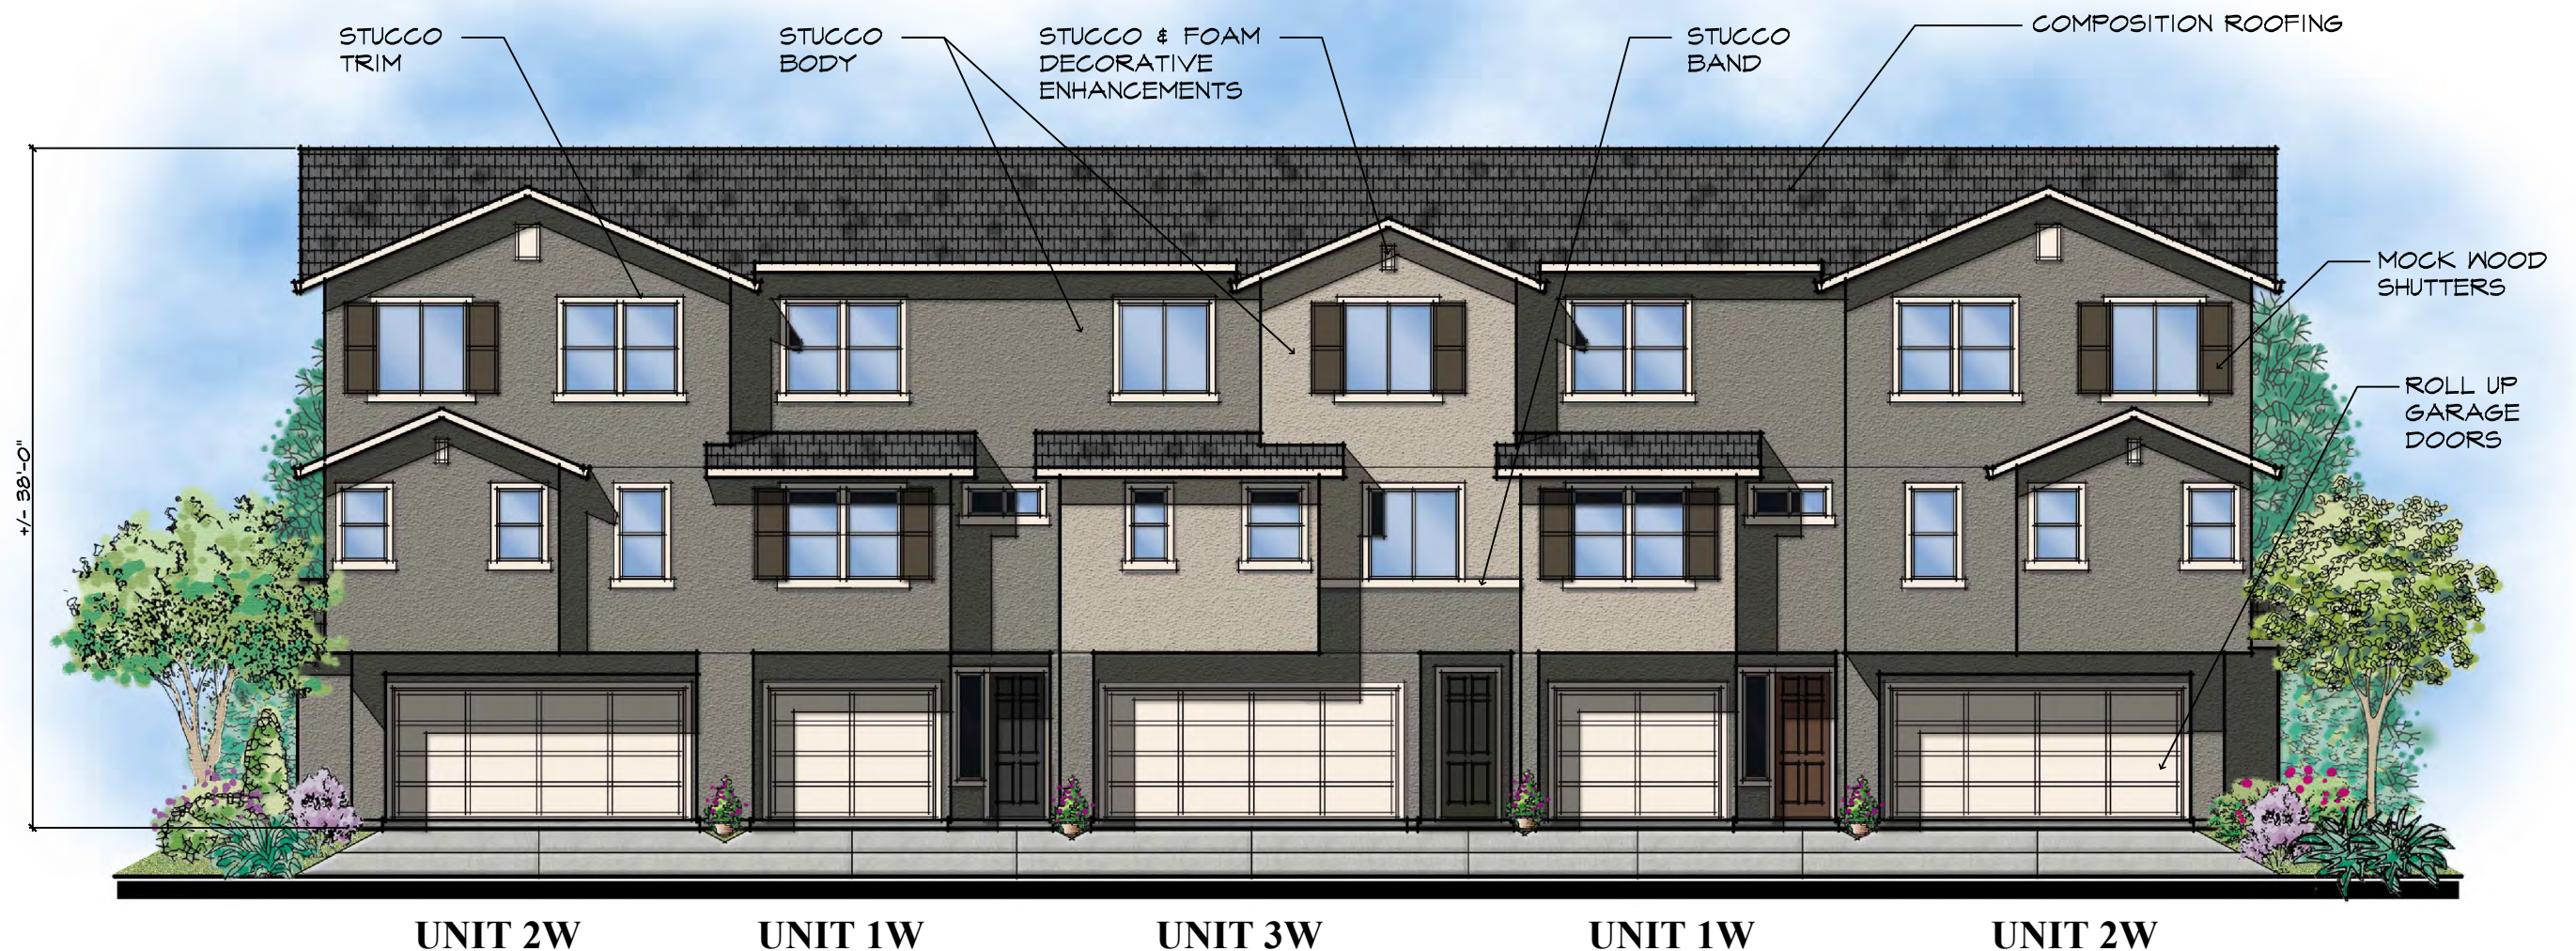

BUILDING 7 - 5 UNITS

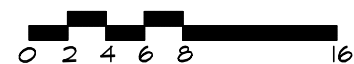


Front Elevation
SEAL ISLAND
ESTATES
 CONTRA COSTA COUNTY, CA




DISCOVERY
 DESIGN
 GROUP
 Discovery Builders Inc.
 Date 12/01/23



A19

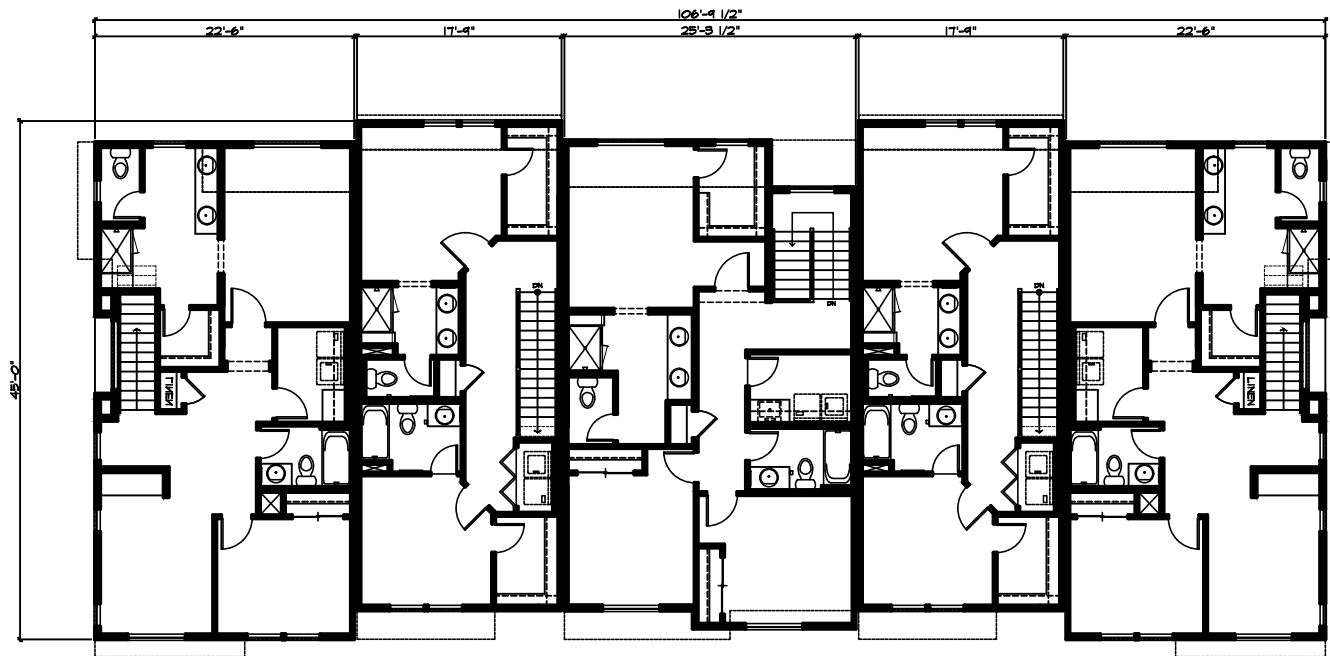

Second Floor Plan

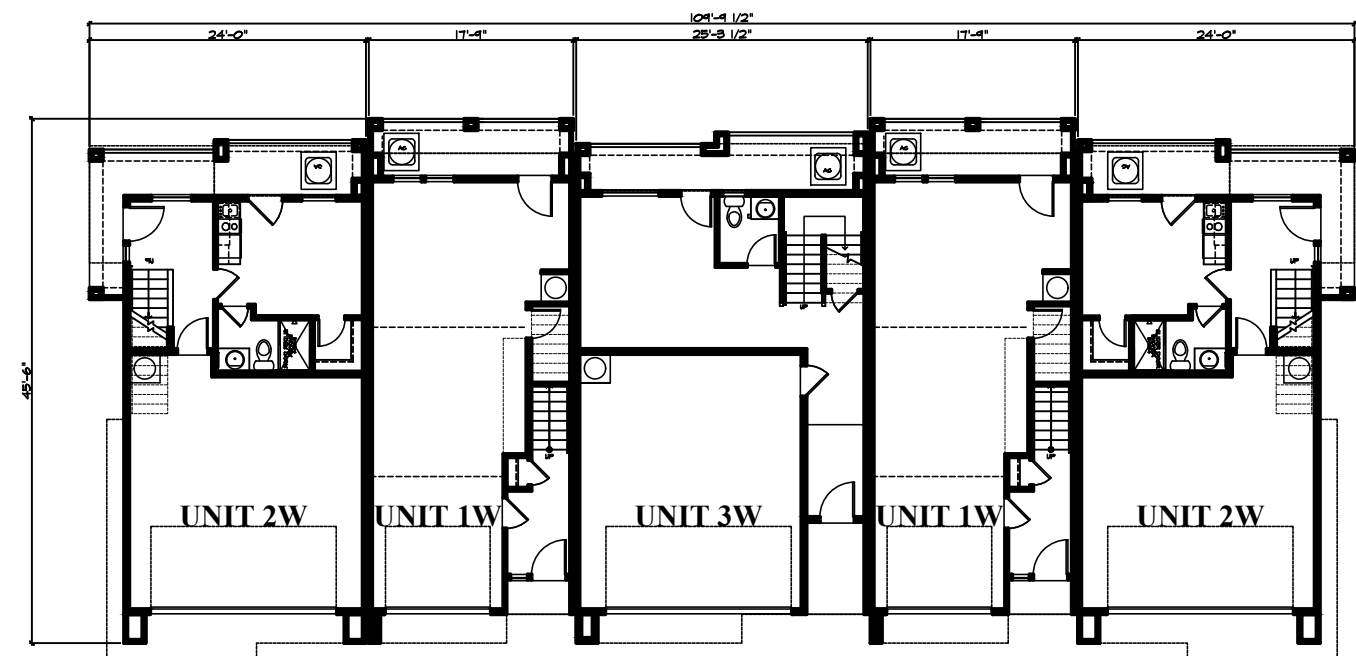

First Floor Plan

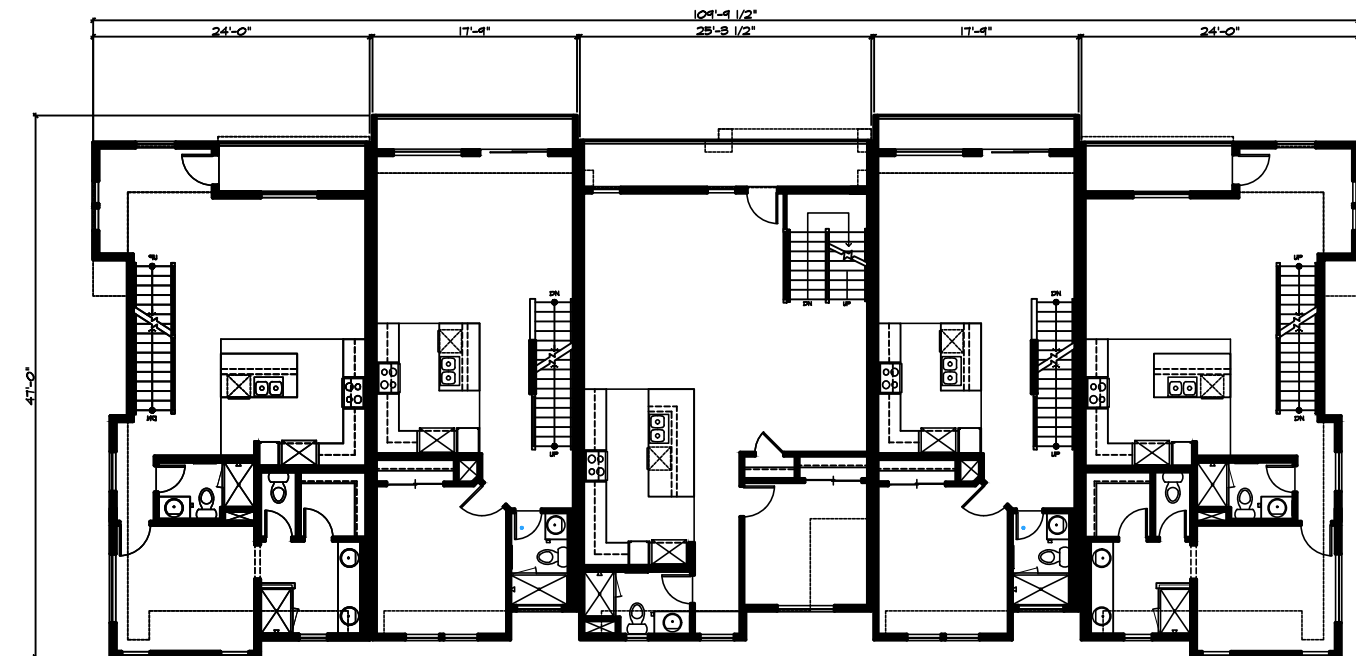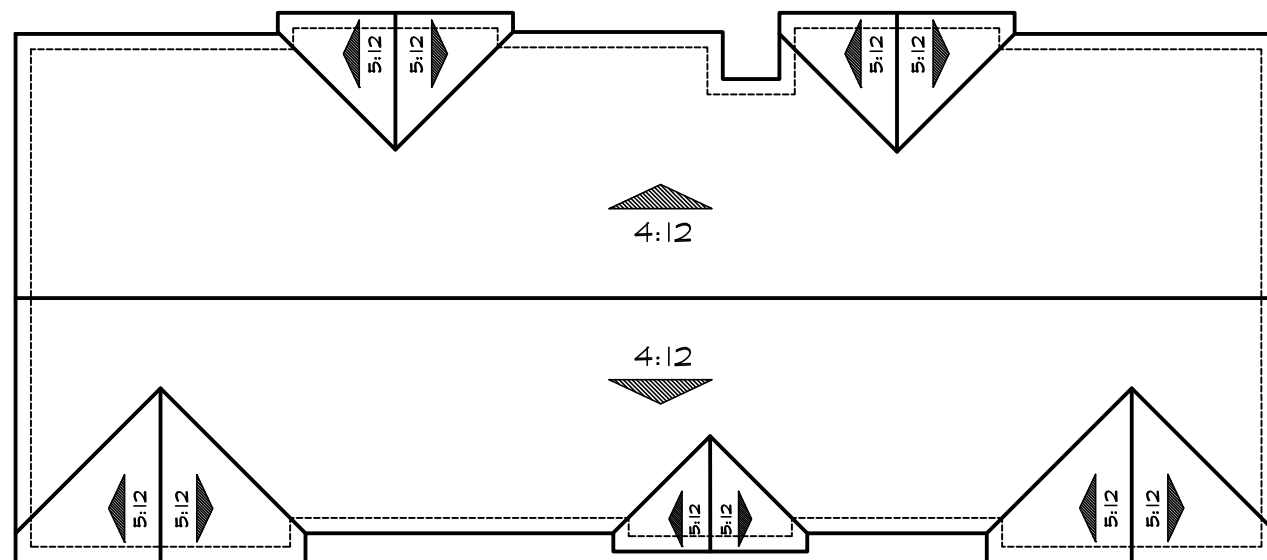

Third Floor Plan


BUILDING 7 - 5 UNITS



Floor Plans
SEAL ISLAND
ESTATES
 CONTRA COSTA COUNTY, CA



DISCOVERY
DESIGN
GROUP
 Discovery Builders Inc.
 Date 12/01/23

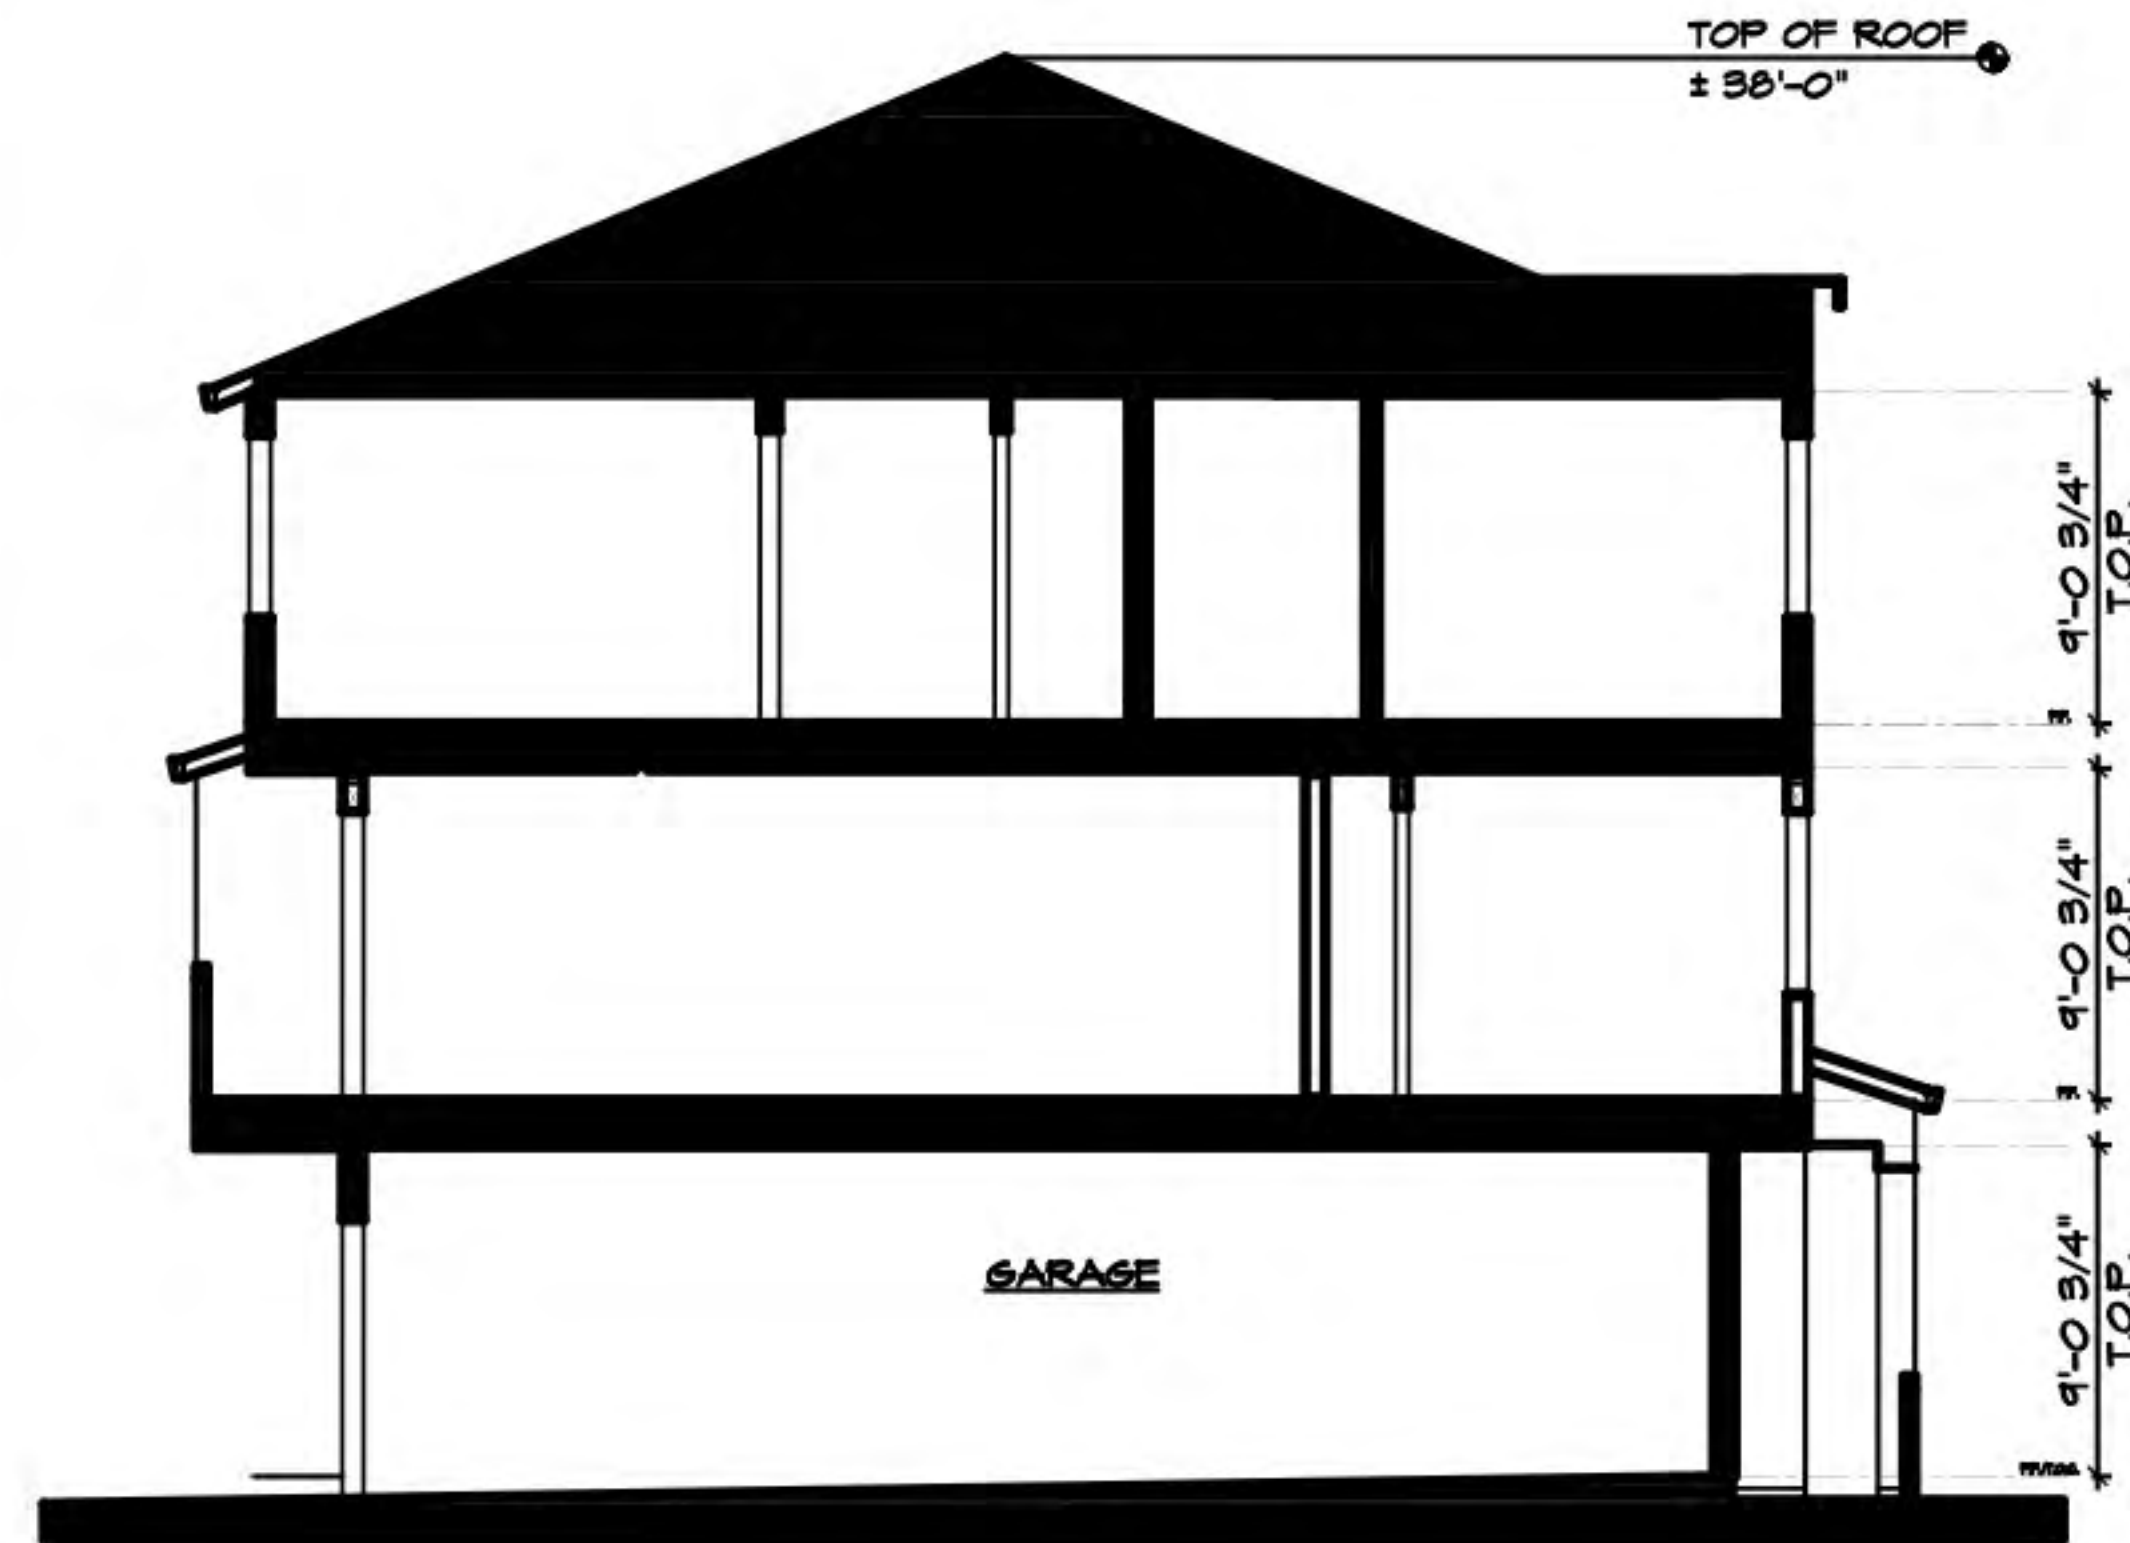

Typical Cross Section



Left Elevation



Right Elevation



Unit 2W

Unit 1W


Unit 3W

Unit 1W

Unit 2W

Rear Elevation

BUILDING 7 - 5 UNITS

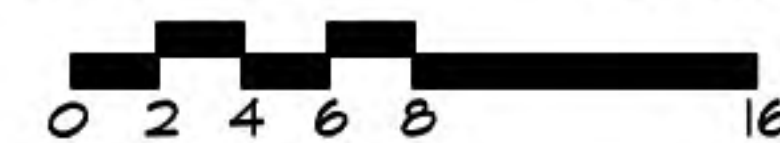


Elevations
SEAL ISLAND
ESTATES
 CONTRA COSTA COUNTY, CA

DISCOVERY
DESIGN
GROUP
 Discovery Builders Inc.
 Date 12/01/23



BUILDINGS 8, 9, 11, & 12 - 6 UNITS

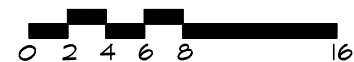


Front Elevation SEAL ISLAND ESTATES

CONTRA COSTA COUNTY, CA




Discovery Builders Inc.
Date 12/01/23


A22

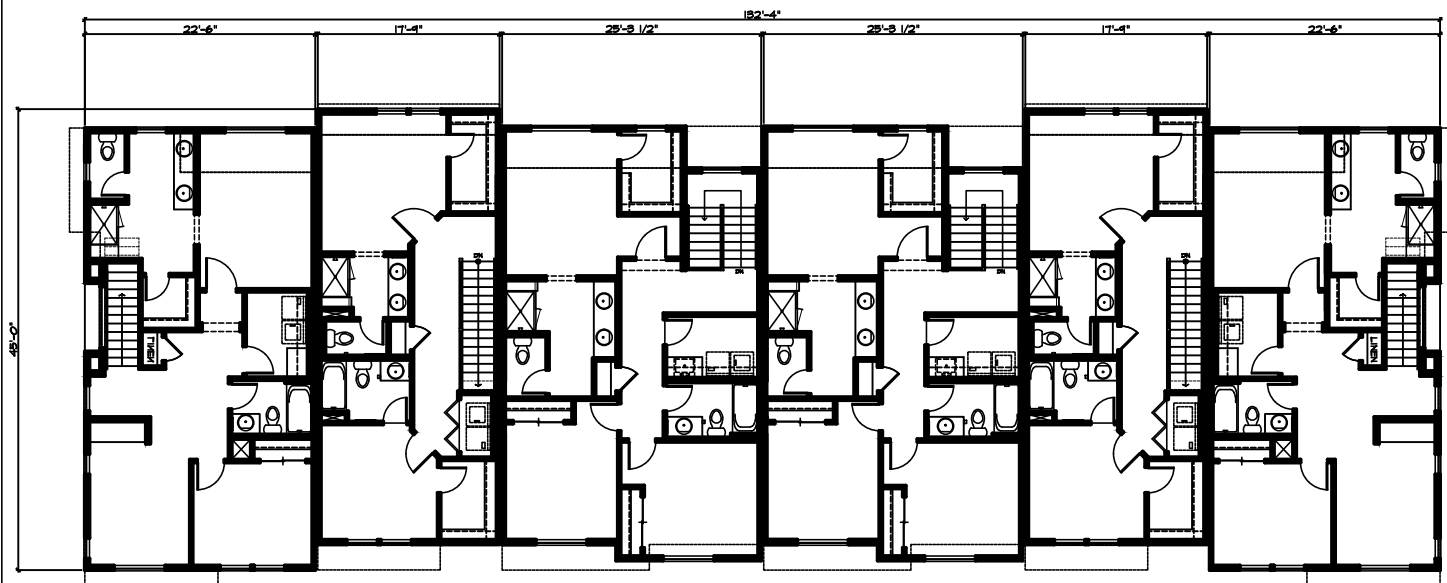


Third Floor Plan

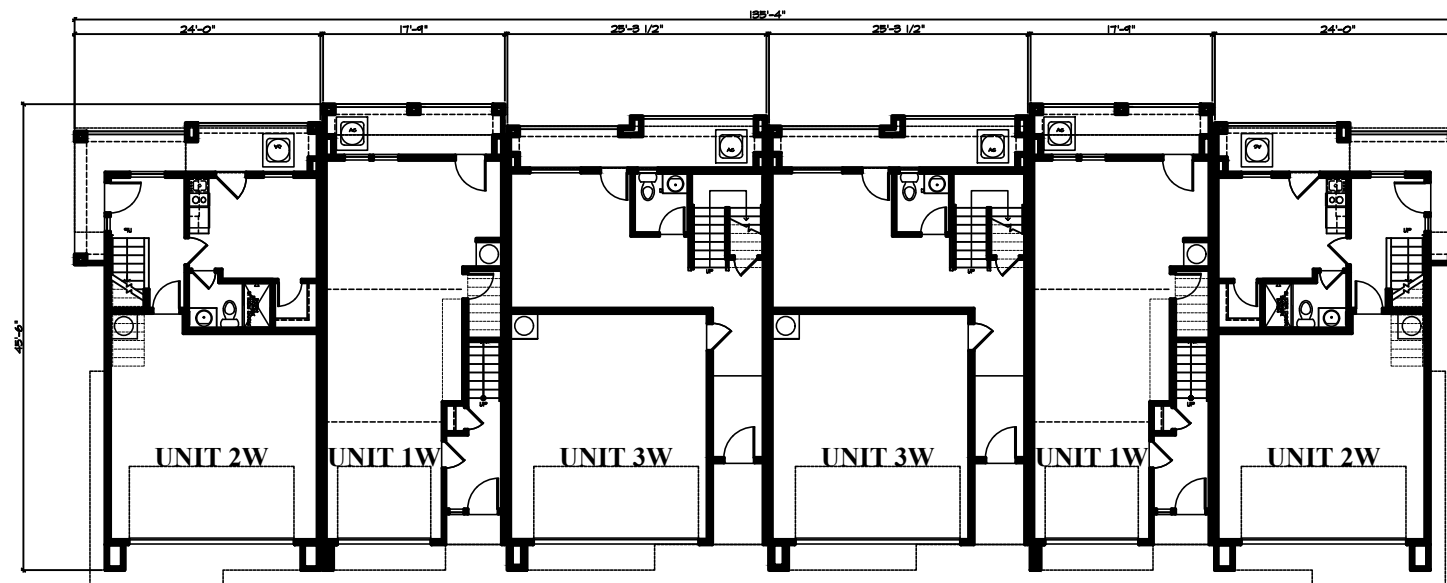

First Floor Plan

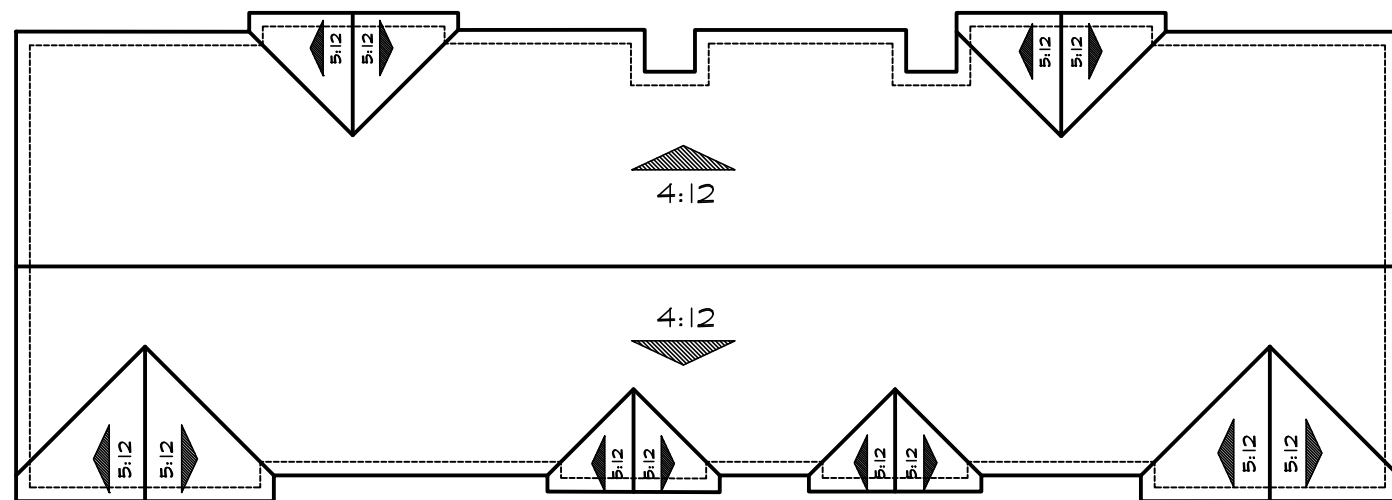


Roof Plan

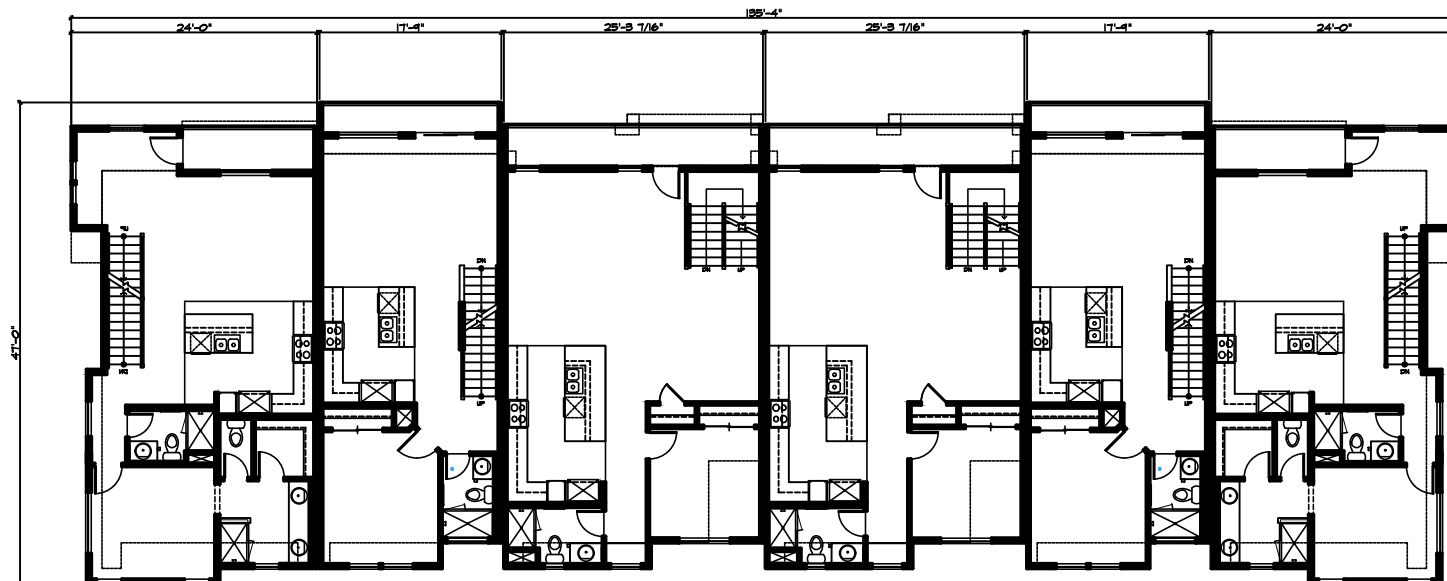

Second Floor Plan

BUILDINGS 8, 9, 11, & 12 - 6 UNITS



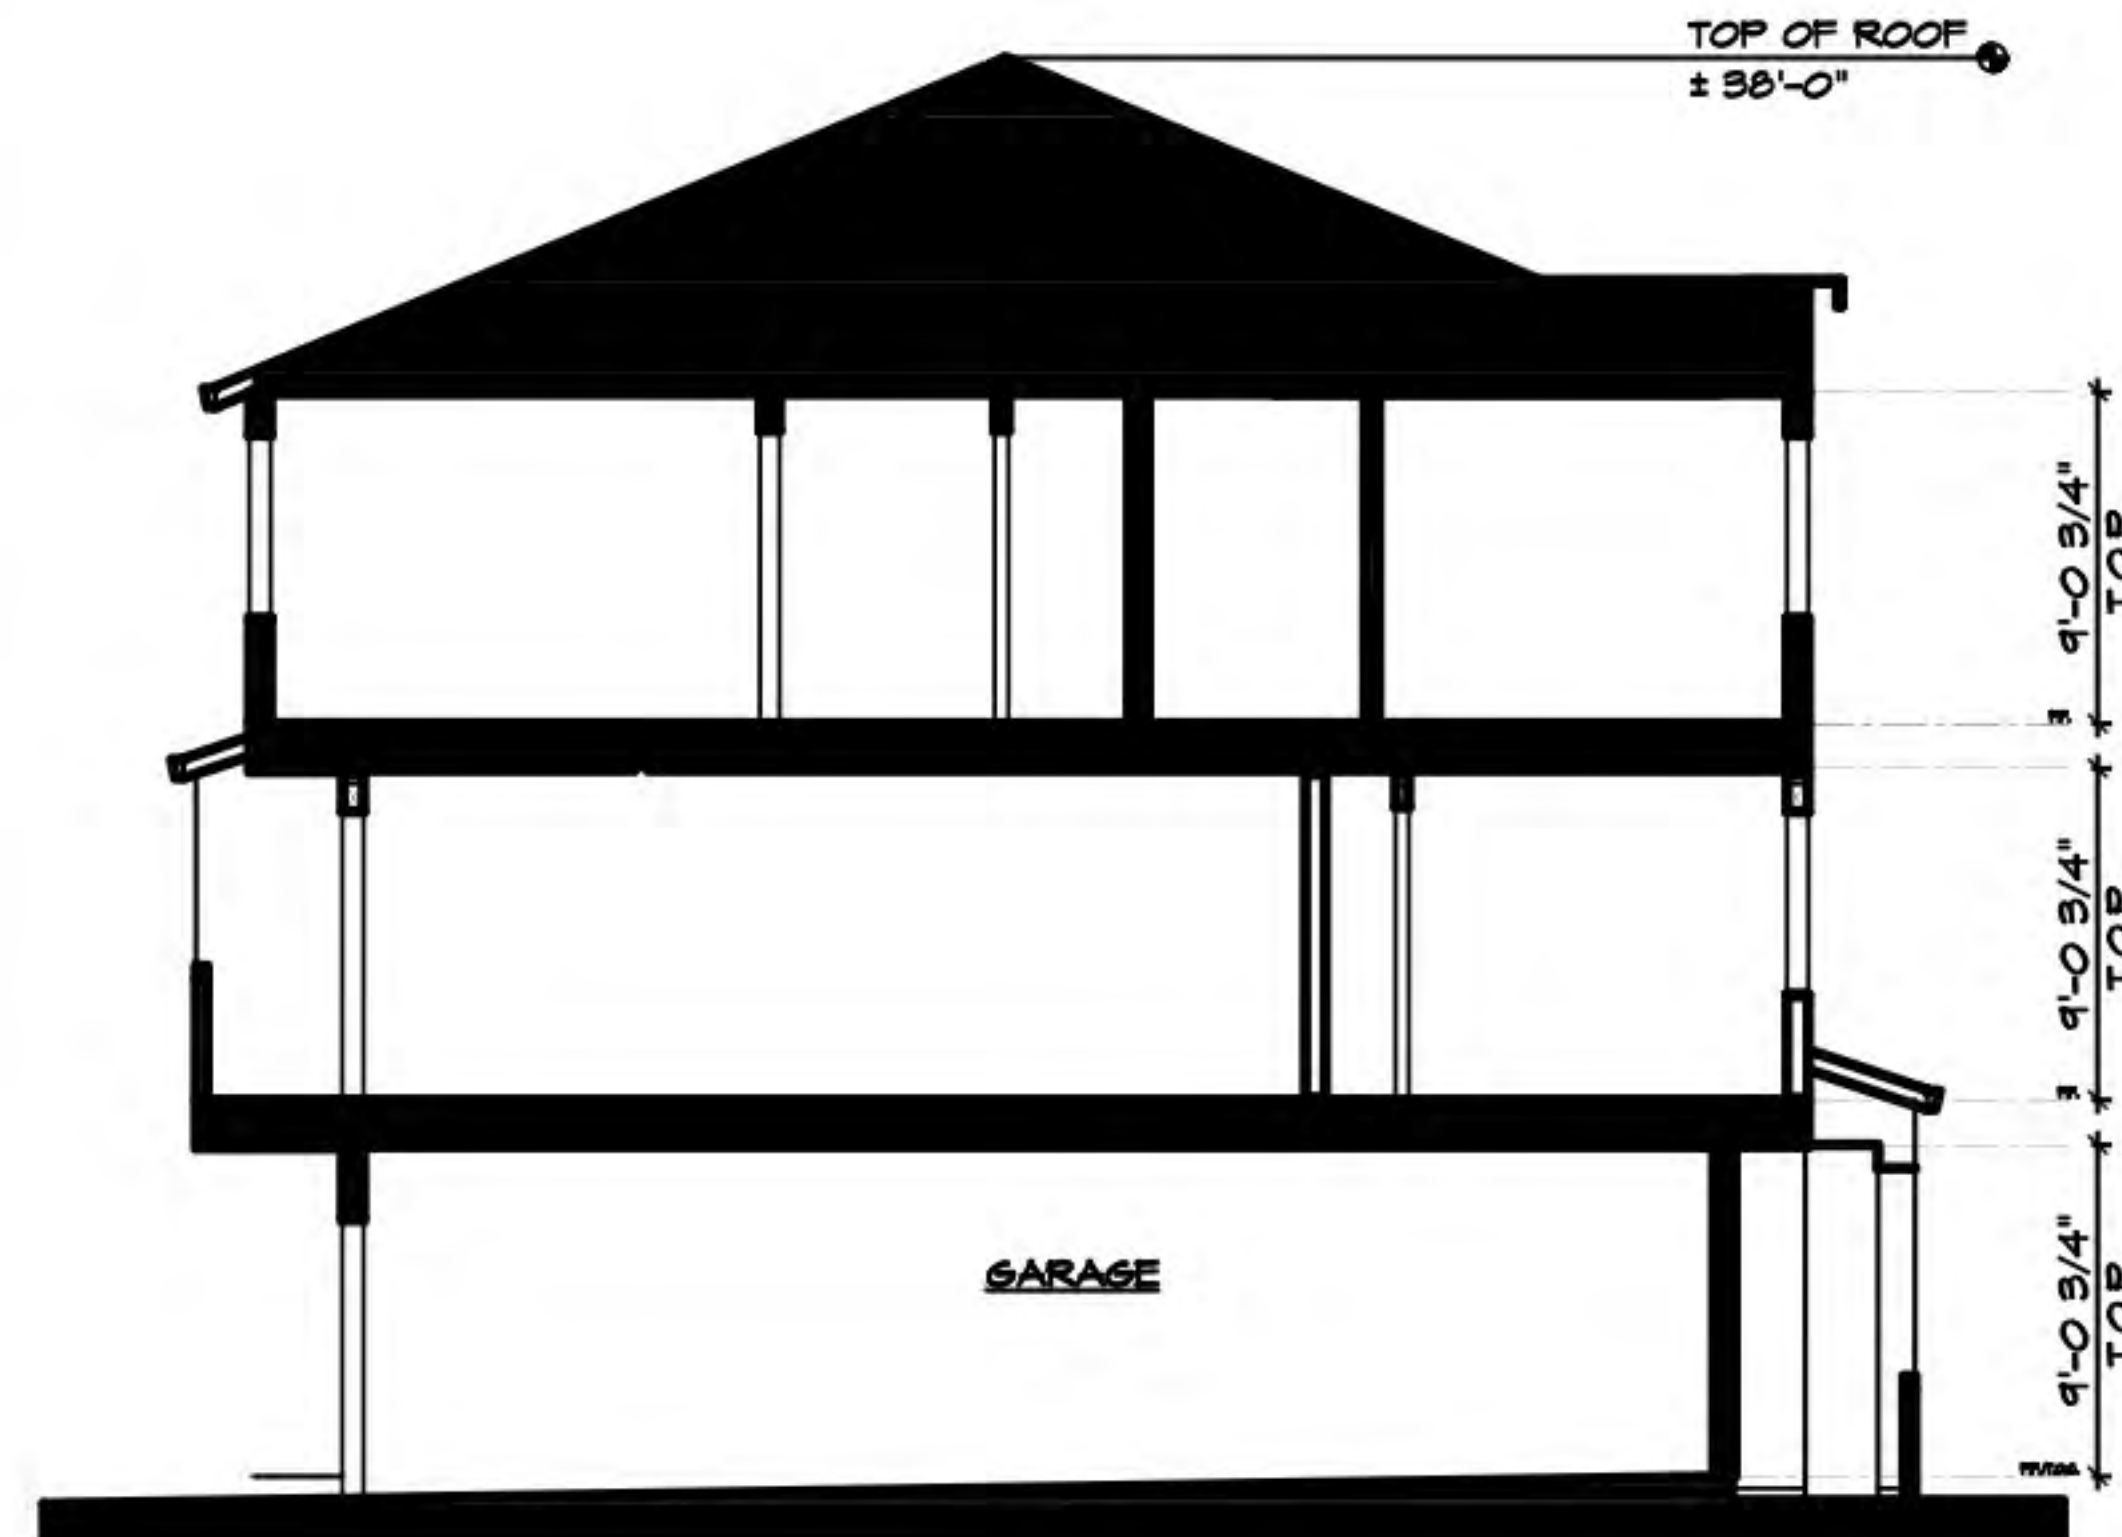

Typical Cross Section



Left Elevation



Right Elevation



Unit 2W

Unit 1W

Unit 3W


Unit 3W

Unit 1W

Unit 2W

Rear Elevation

BUILDINGS 8, 9, 11, & 12 - 6 UNITS

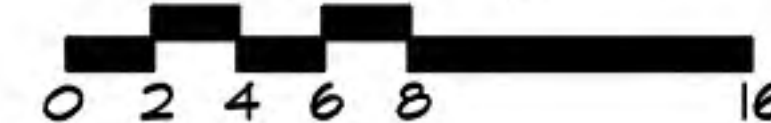


Elevations
SEAL ISLAND
ESTATES
 CONTRA COSTA COUNTY, CA




Discovery Builders Inc.
 Date 12/01/23

A24

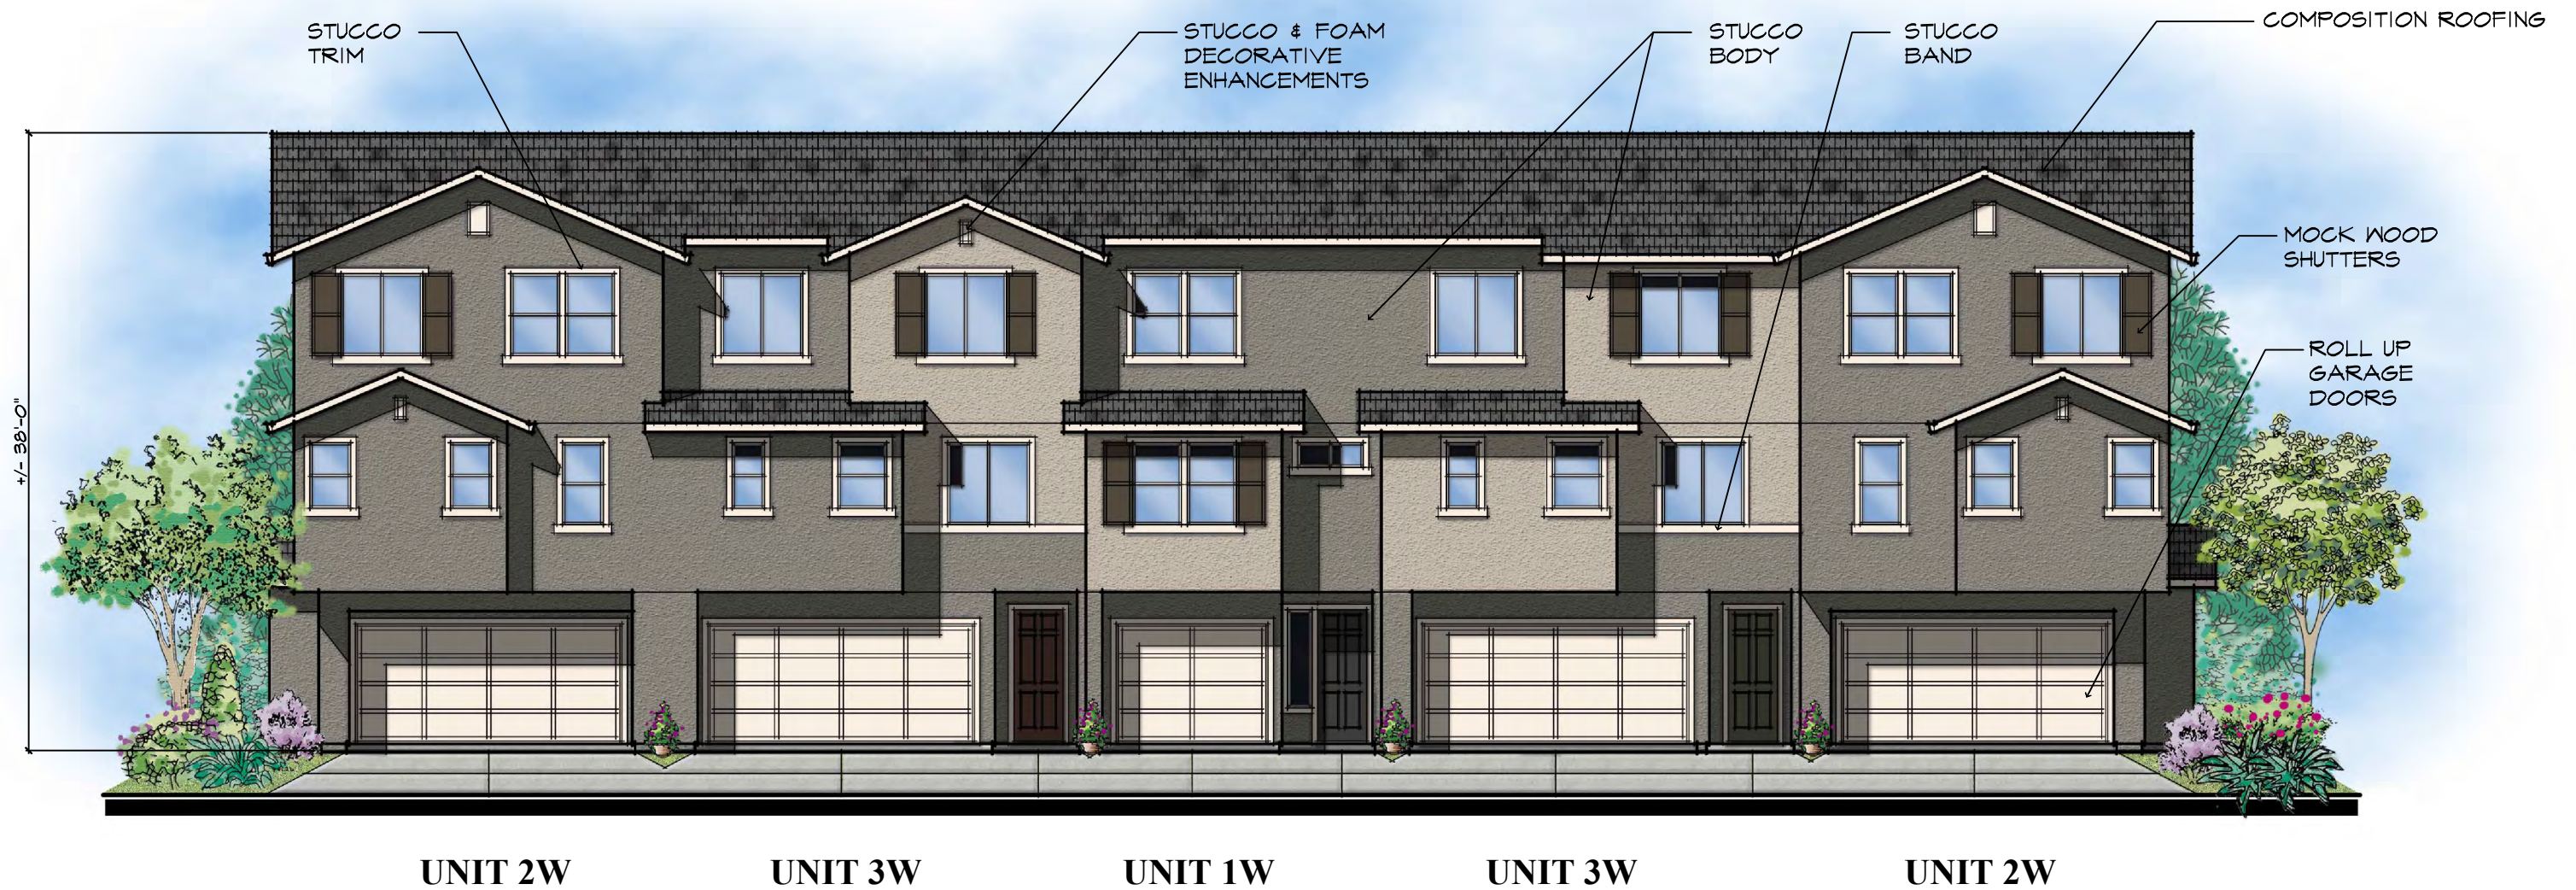

BUILDING 10 - 5 UNITS

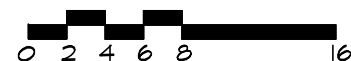


Front Elevation
SEAL ISLAND
ESTATES
 CONTRA COSTA COUNTY, CA




DISCOVERY
 DESIGN
 GROUP
 Discovery Builders Inc.
 Date 12/01/23


A25

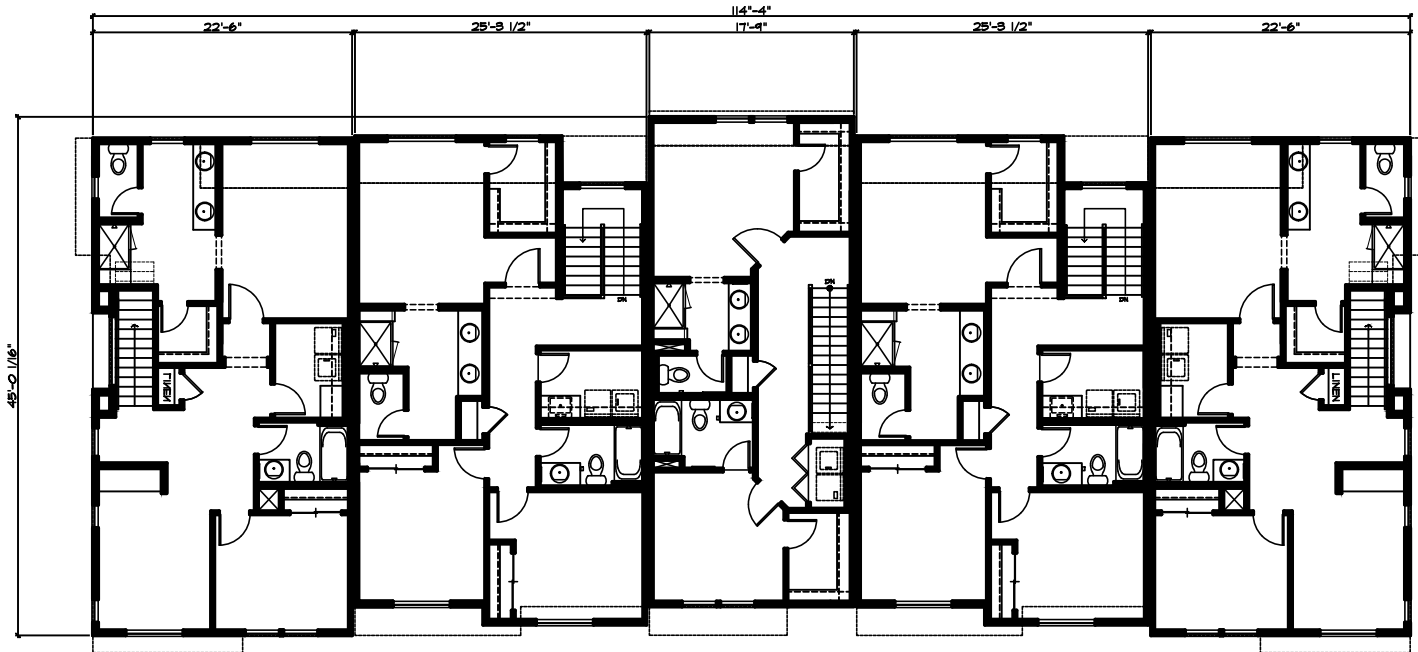


Third Floor Plan

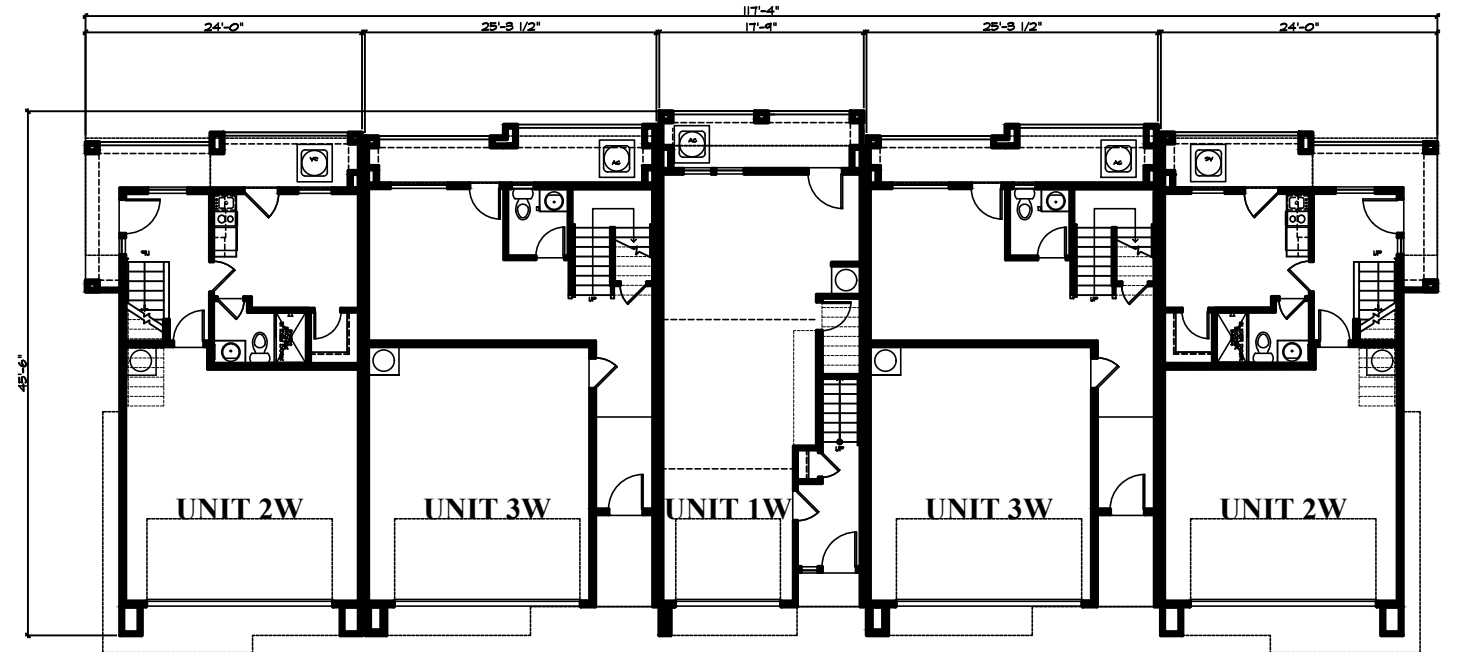

First Floor Plan

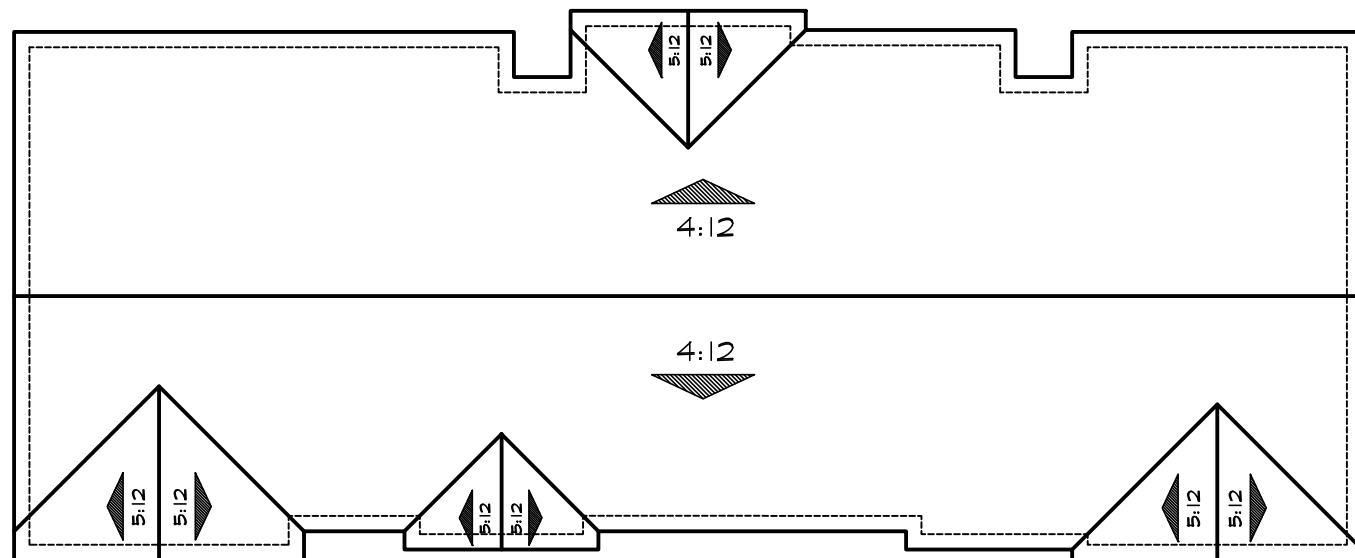

Roof Plan

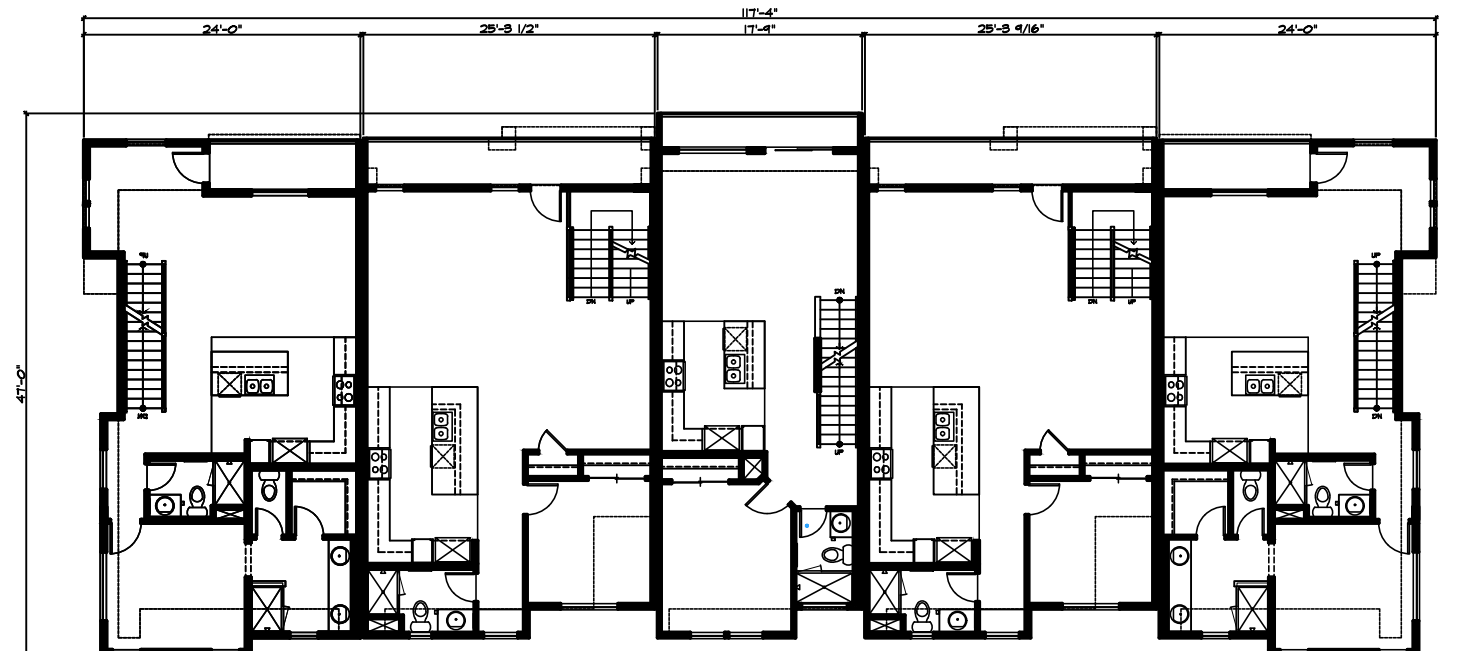


Second Floor Plan

BUILDING 10 - 5 UNITS



Floor Plans
SEAL ISLAND
ESTATES
 CONTRA COSTA COUNTY, CA

DISCOVERY
DESIGN
GROUP
 Discovery Builders Inc.
 Date 12/01/23

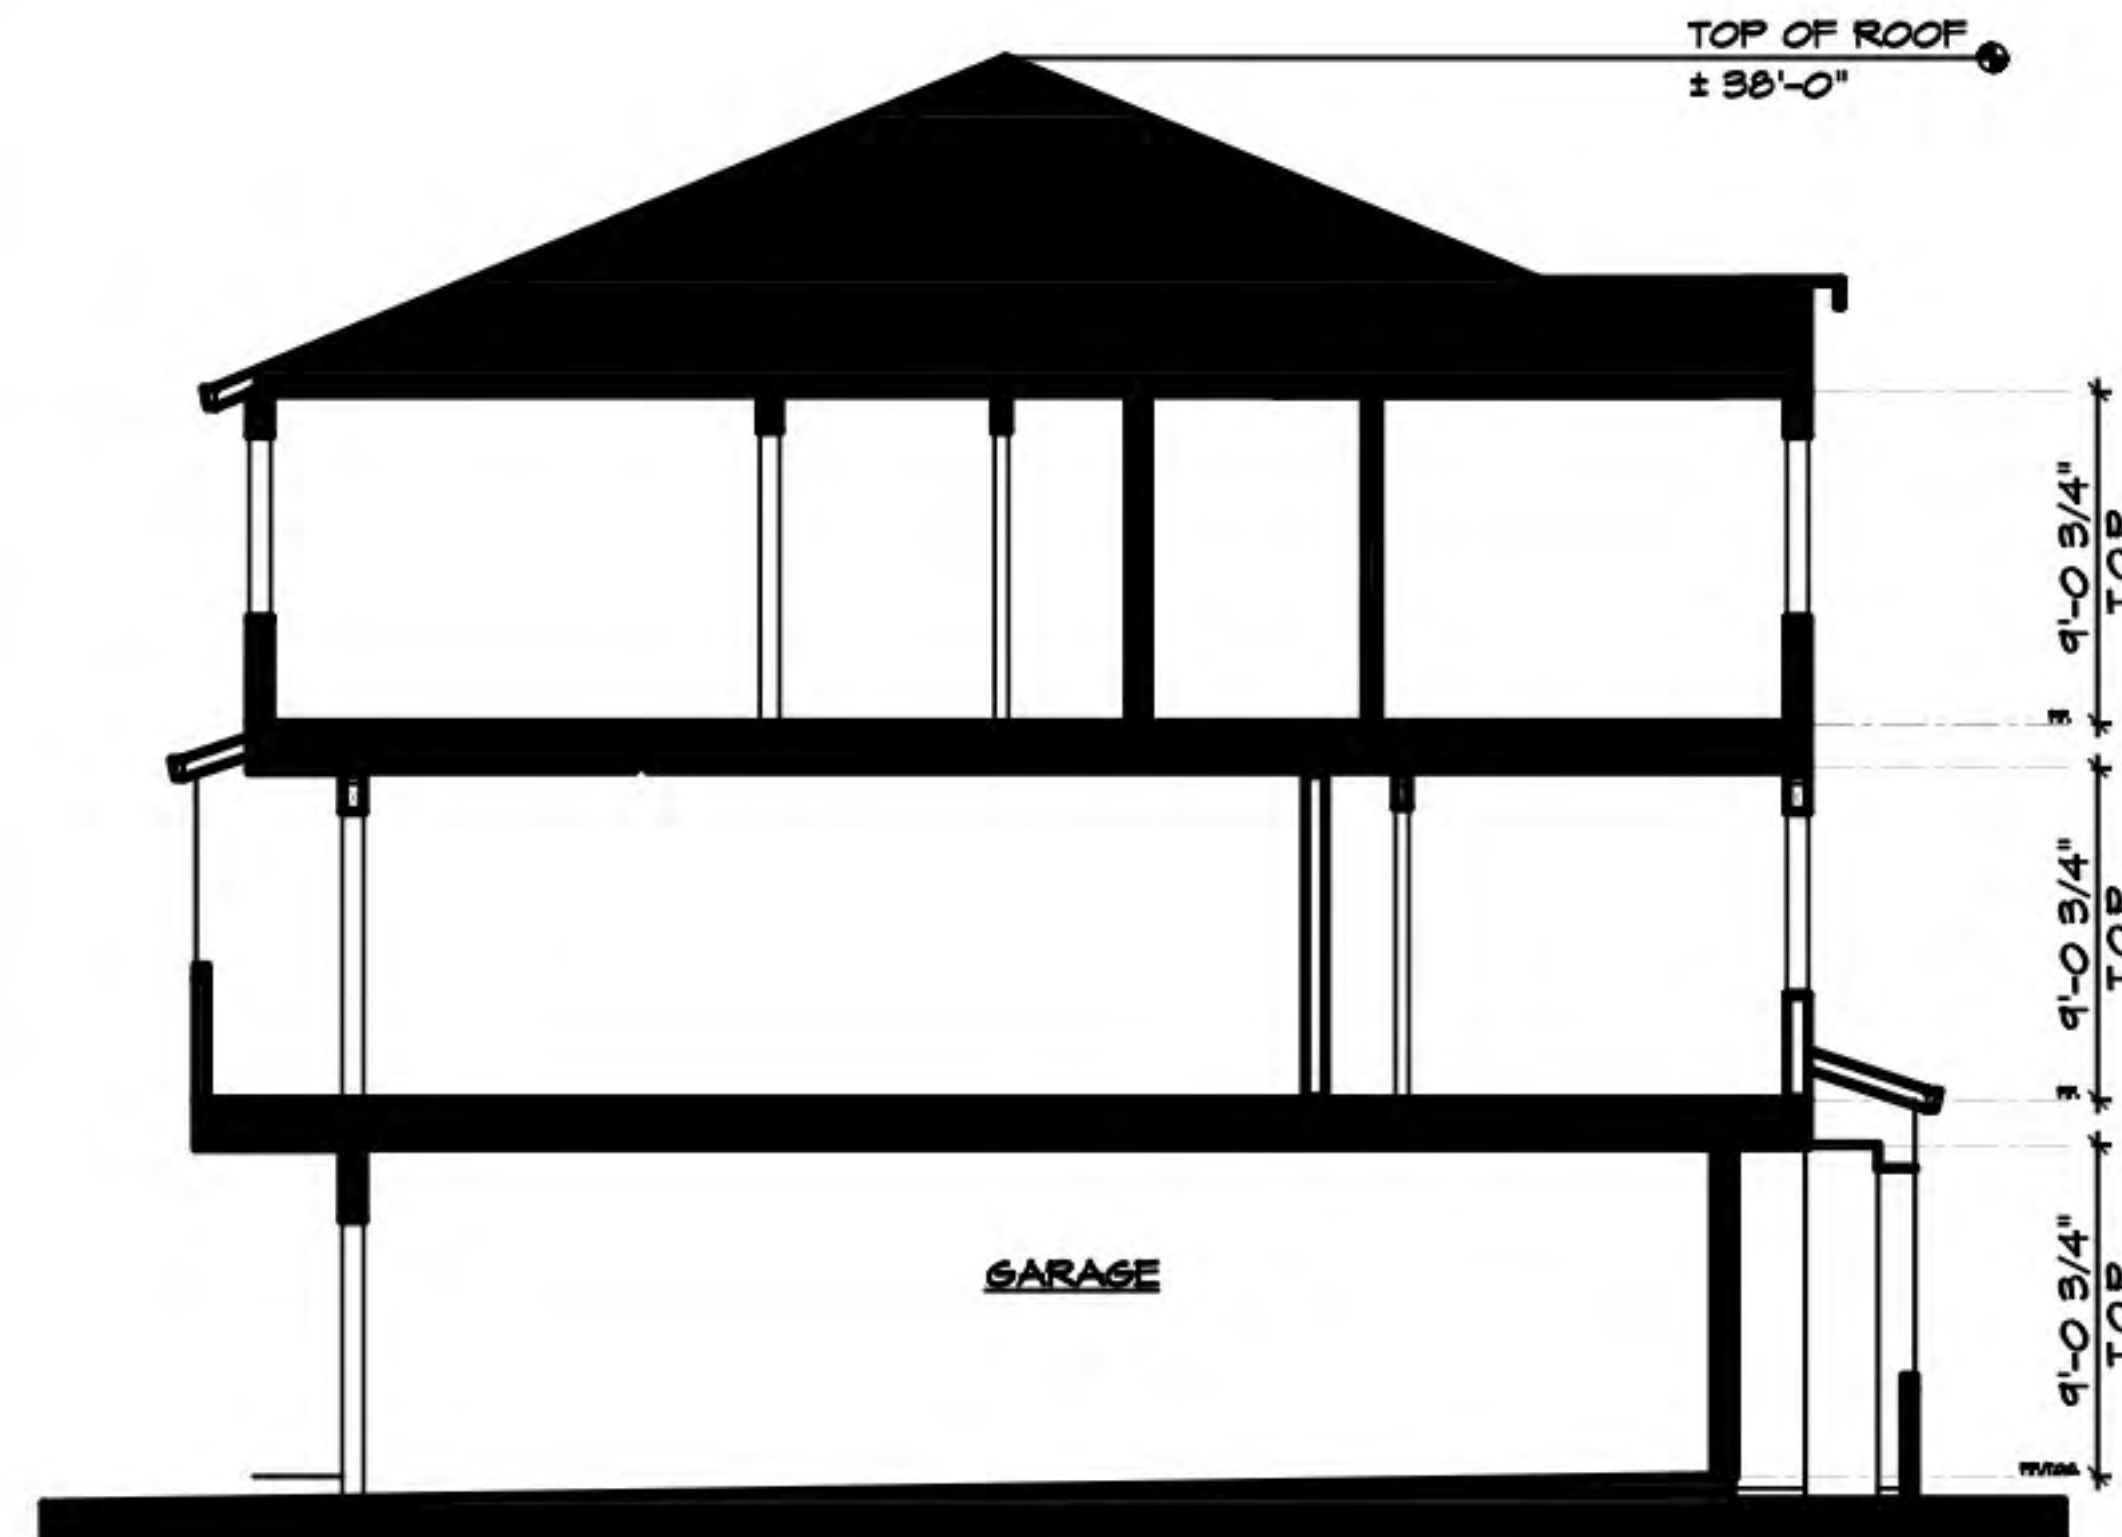

Typical Cross Section



Left Elevation



Right Elevation



Unit 2W

Unit 3W


Unit 1W

Unit 3W

Unit 2W

Rear Elevation

BUILDING 10 - 5 UNITS

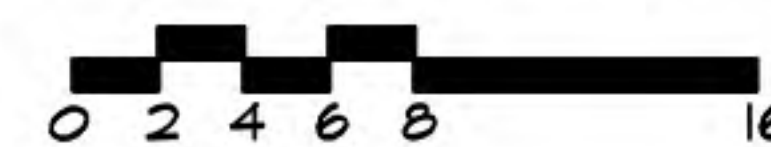


Elevations
SEAL ISLAND
ESTATES
 CONTRA COSTA COUNTY, CA

DISCOVERY
DESIGN
GROUP
 Discovery Builders Inc.
 Date 12/01/23

SUBDIVISION: SEAL ISLAND ESTATES

CONTRA COSTA COUNTY,CA

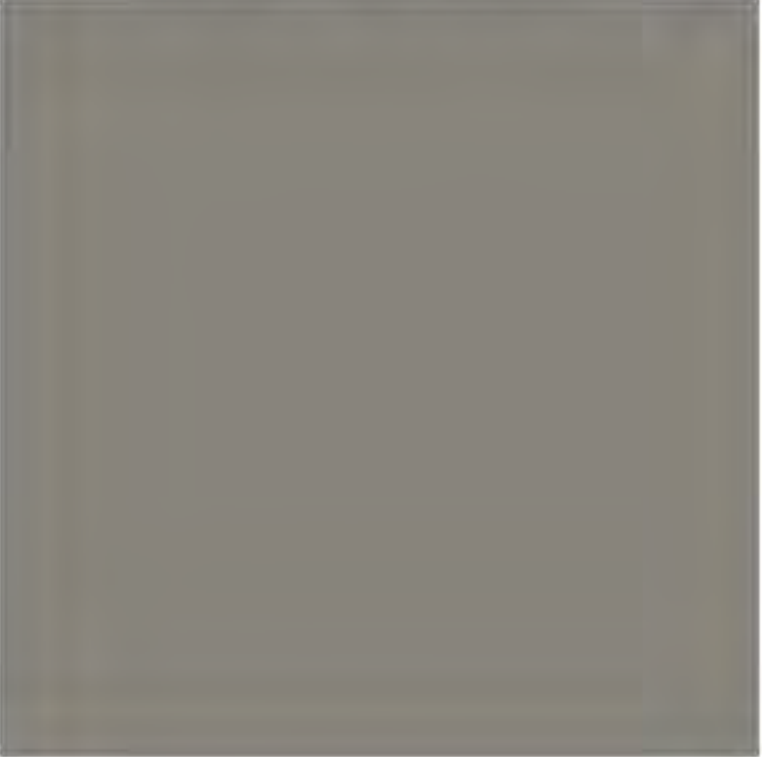SCHEME	ROOFING	BODY 1	BODY 2	TRIM	ACCENT
SCHEME 1	WEATHERED WOOD 	KM4941 CITY DWELLER 	KM4945 SECRET PASSAGEWAY 	KM4786 FRESH LINEN 	407 CARBON 
SCHEME 2	WEATHERED WOOD 	KM4943 SUBWAY 	KM4600 AFTERNOON TEA 	KMW29 KITTEN WHISKERS 	KM493 ARROWHEAD 

FRONT DOOR A	FRONT DOOR B	FRONT DOOR C	FRONT DOOR D
407 CARBON 	KMA76 LOG CABIN 	KM5814-3 KING CREEK FALLS 	KM5751 COASTLINE TRAIL 

ROOFING: LANDMARK ROOFING-SOLARIS OR EQUIVALENT
PAINT: KELLY MOORE OR EQUIVALENT