
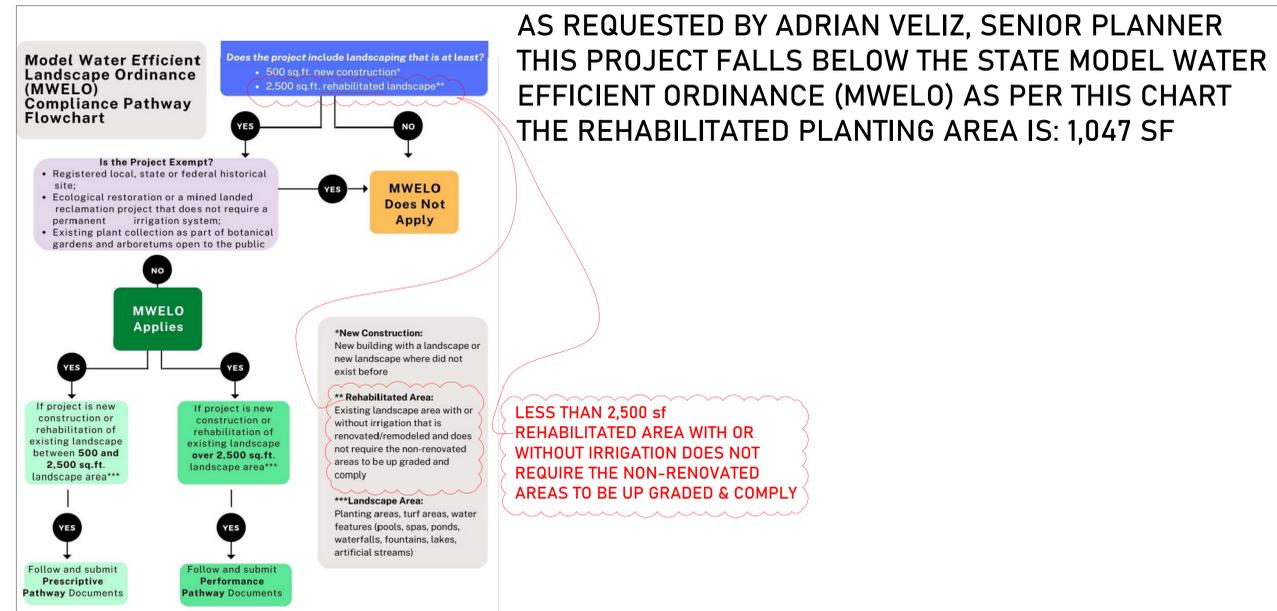


THOMSEN RESIDENCE

60 ARLINGTON AVE., KENSINGTON, CA 94707

PLANNING DEVELOPMENT FOR GROSS FLOOR AREA ADJUSTMENT
 NEW (E) BACK YARD LANDSCAPE PLAN, BY OWNER AS REQUESTED
 BY: SEAN TULLY AND ADRIAN VELIZ


RECEIVED on 06/02/2025 CDDP24-03061
 By Contra Costa County
 Department of Conservation and Development

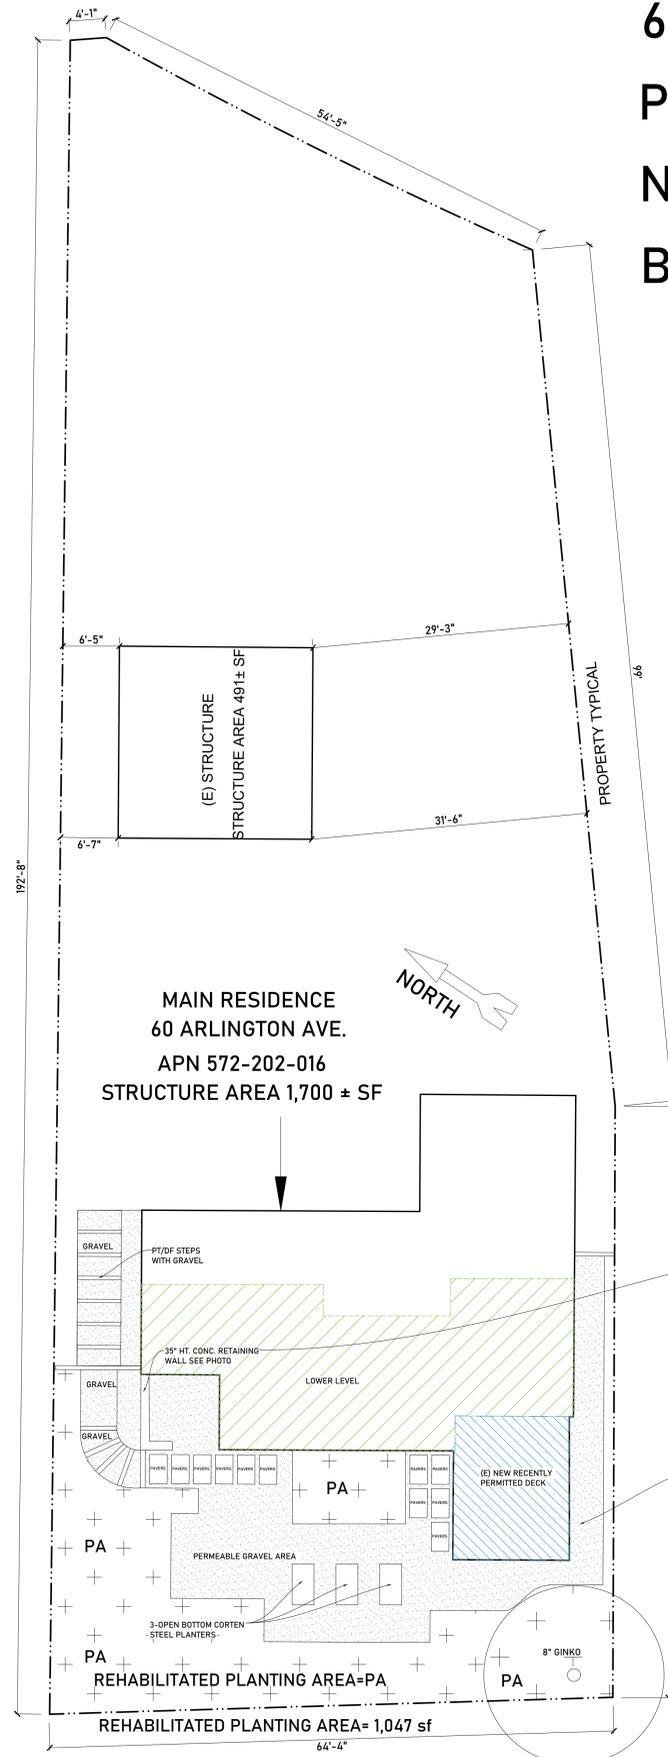

NOTE: NO FOOTINGS SEE PHOTOS FROM 8/8/24 & 5/19/25

THOMSEN RESIDENCE

60 ARLINGTON AVE.
 KENSINGTON, CA 94707

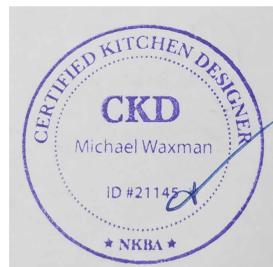

ISSUE	
DATE:	05.27.2025
REVISED:	05.28.2025
REVISED:	06.02.2025

LANDSCAPE PLAN

JOB:	THOMSON
DRAWN BY:	MW
SCALE:	NTS

LANDSCAPE PLAN