

RECEIVED on 1/13/2025 CDP24-00056
 By Contra Costa County
 Department of Conservation and Development


ALDERLAND
 2097 HERMINE AVE WALNUT CREEK, CA 94596
 PHONE: (925) 933-3648 FAX: (925) 935-1898
 WEBSITE: WWW.ALDERLAND.COM
 EMAIL: INFO@ALDERLAND.COM

HORNSBY RESIDENCE
 15 MORNINGSTAR DR.,
 ALAMO, CA 94507

**ARBORIST'S
 SITE PLAN**

DATE: 01/09/25

SHEET: **L1**

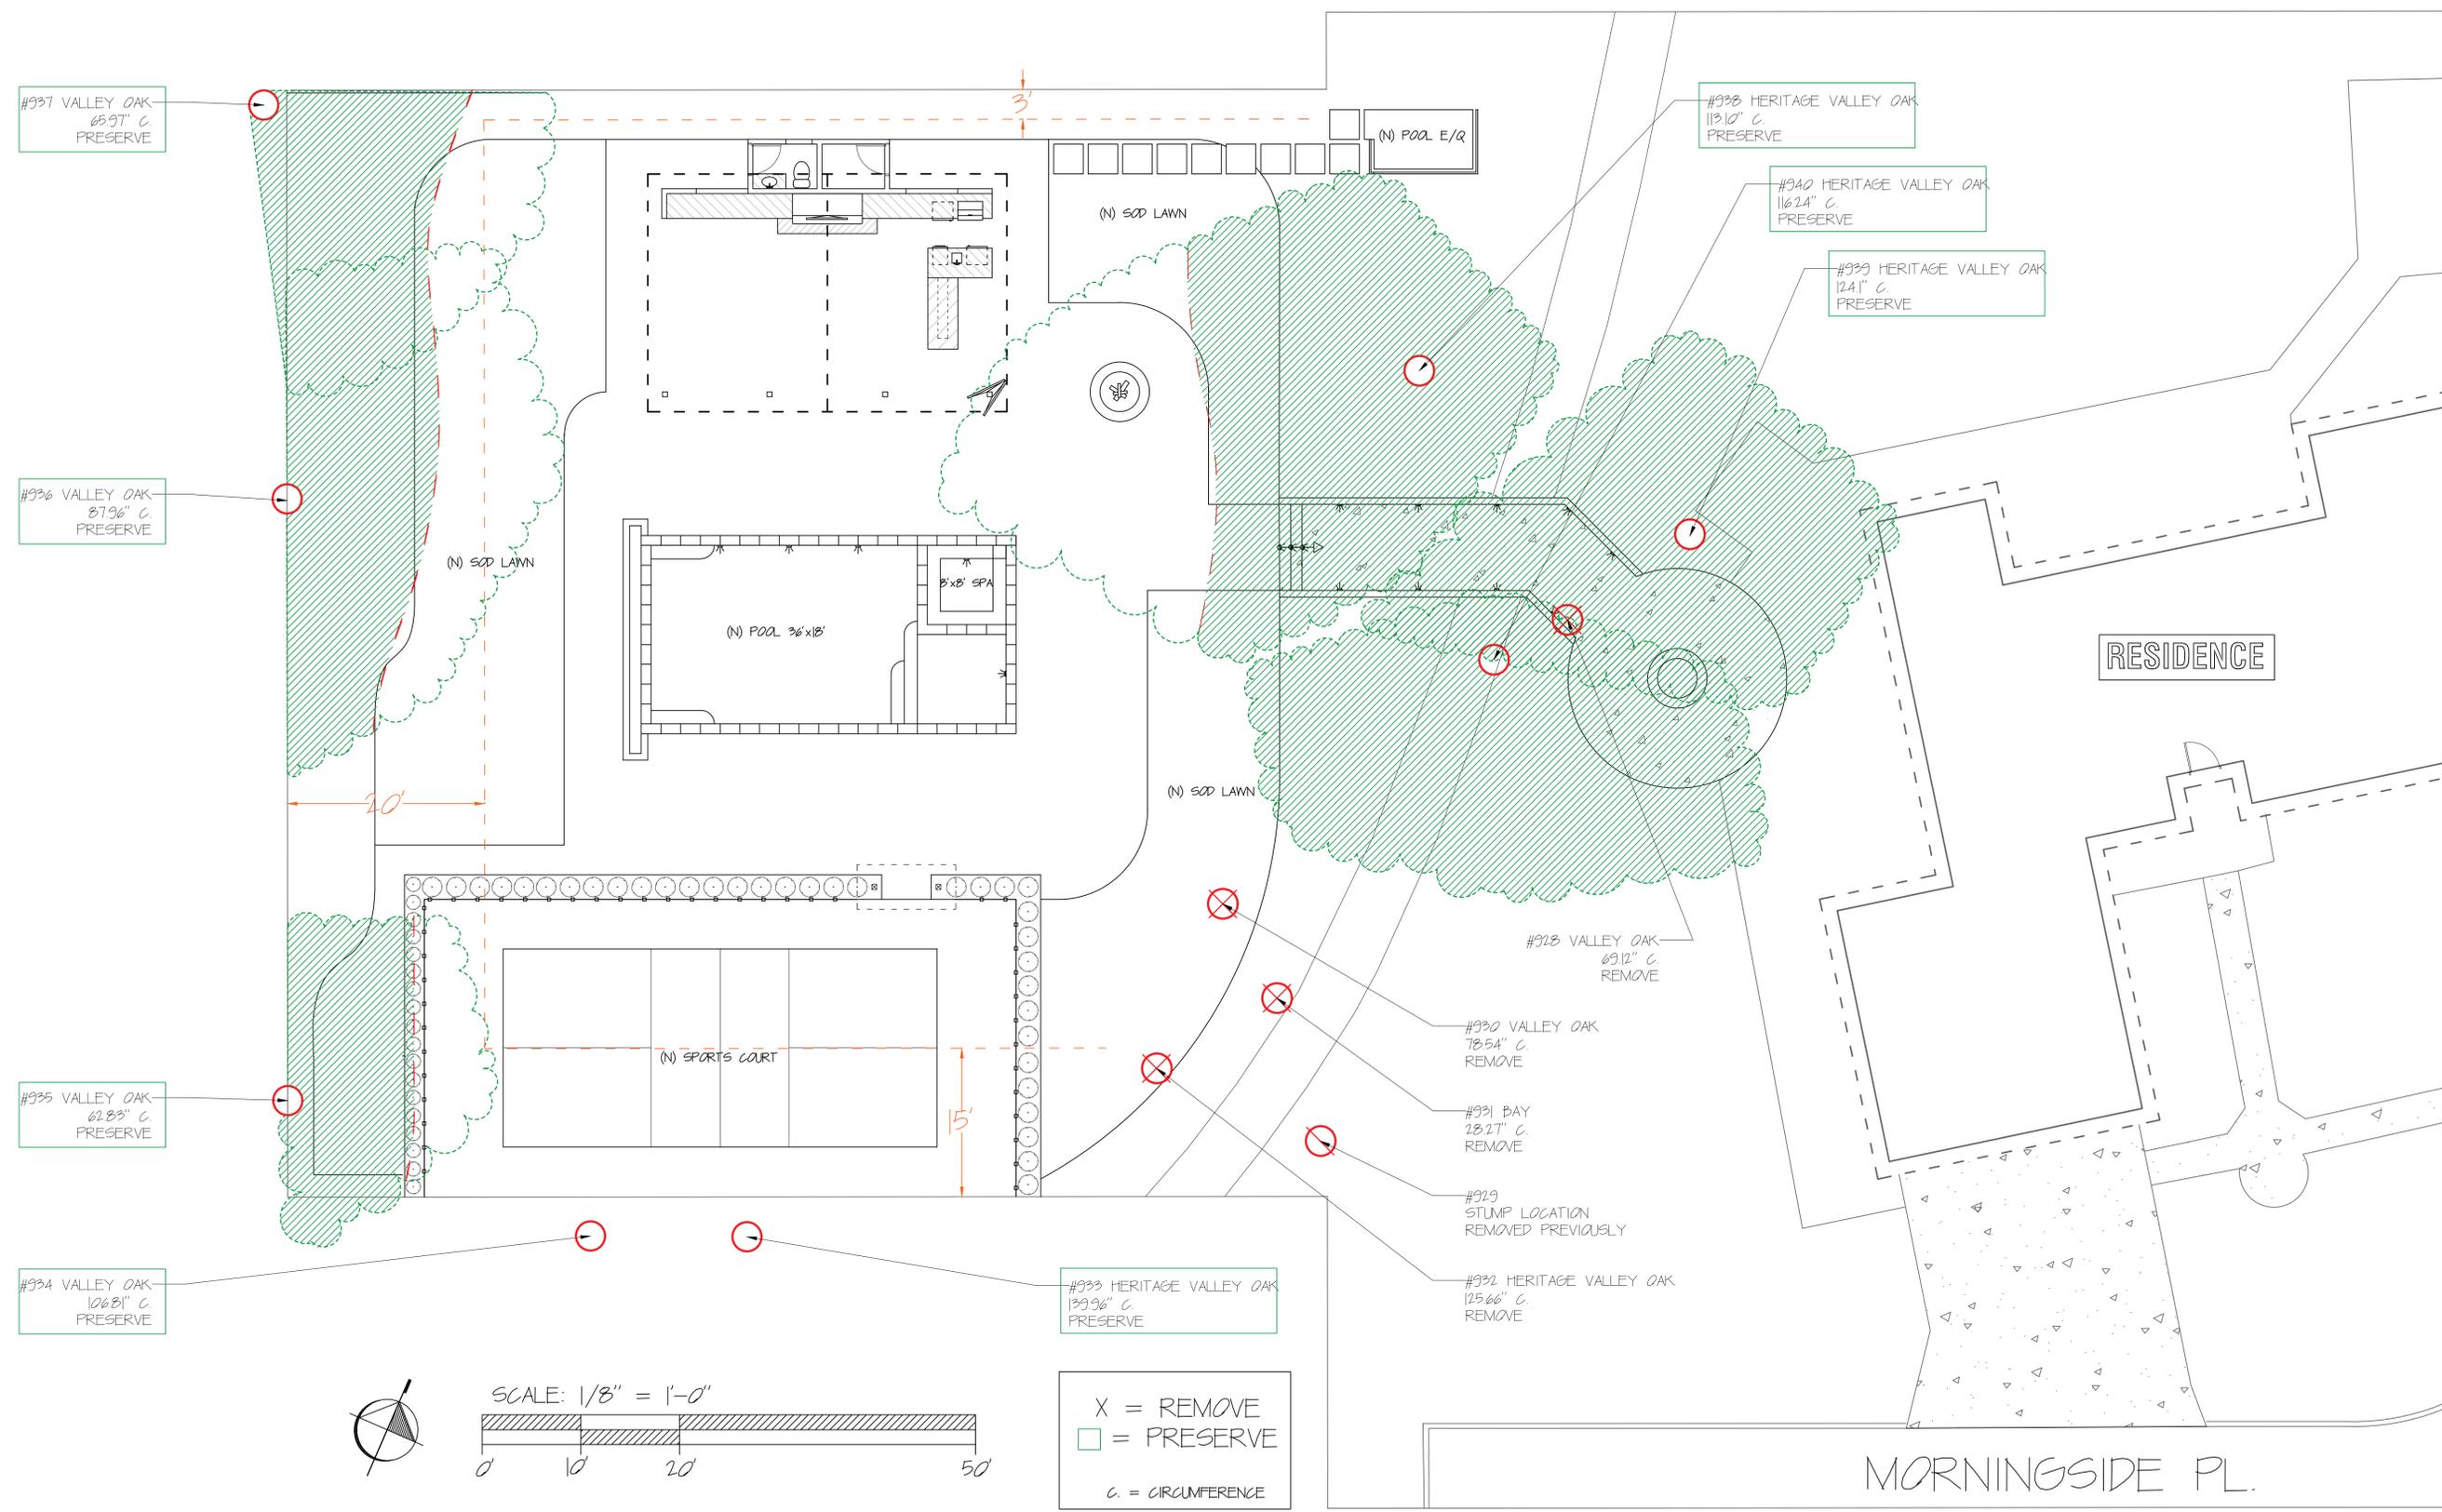


NOTES ON PLAN BY ATLAS TREE SERVICE, INC
 JARRED JUAREZ/CERTIFIED ARBORIST
 WE-13341A (925) 550-6927

HORNSBY RESIDENCE
 15 MORNINGSTAR DR.,
 ALAMO, CA 94507


**TREE
 PLANTING
 PLAN**

DATE: 01/20/25


SHEET: **L1**

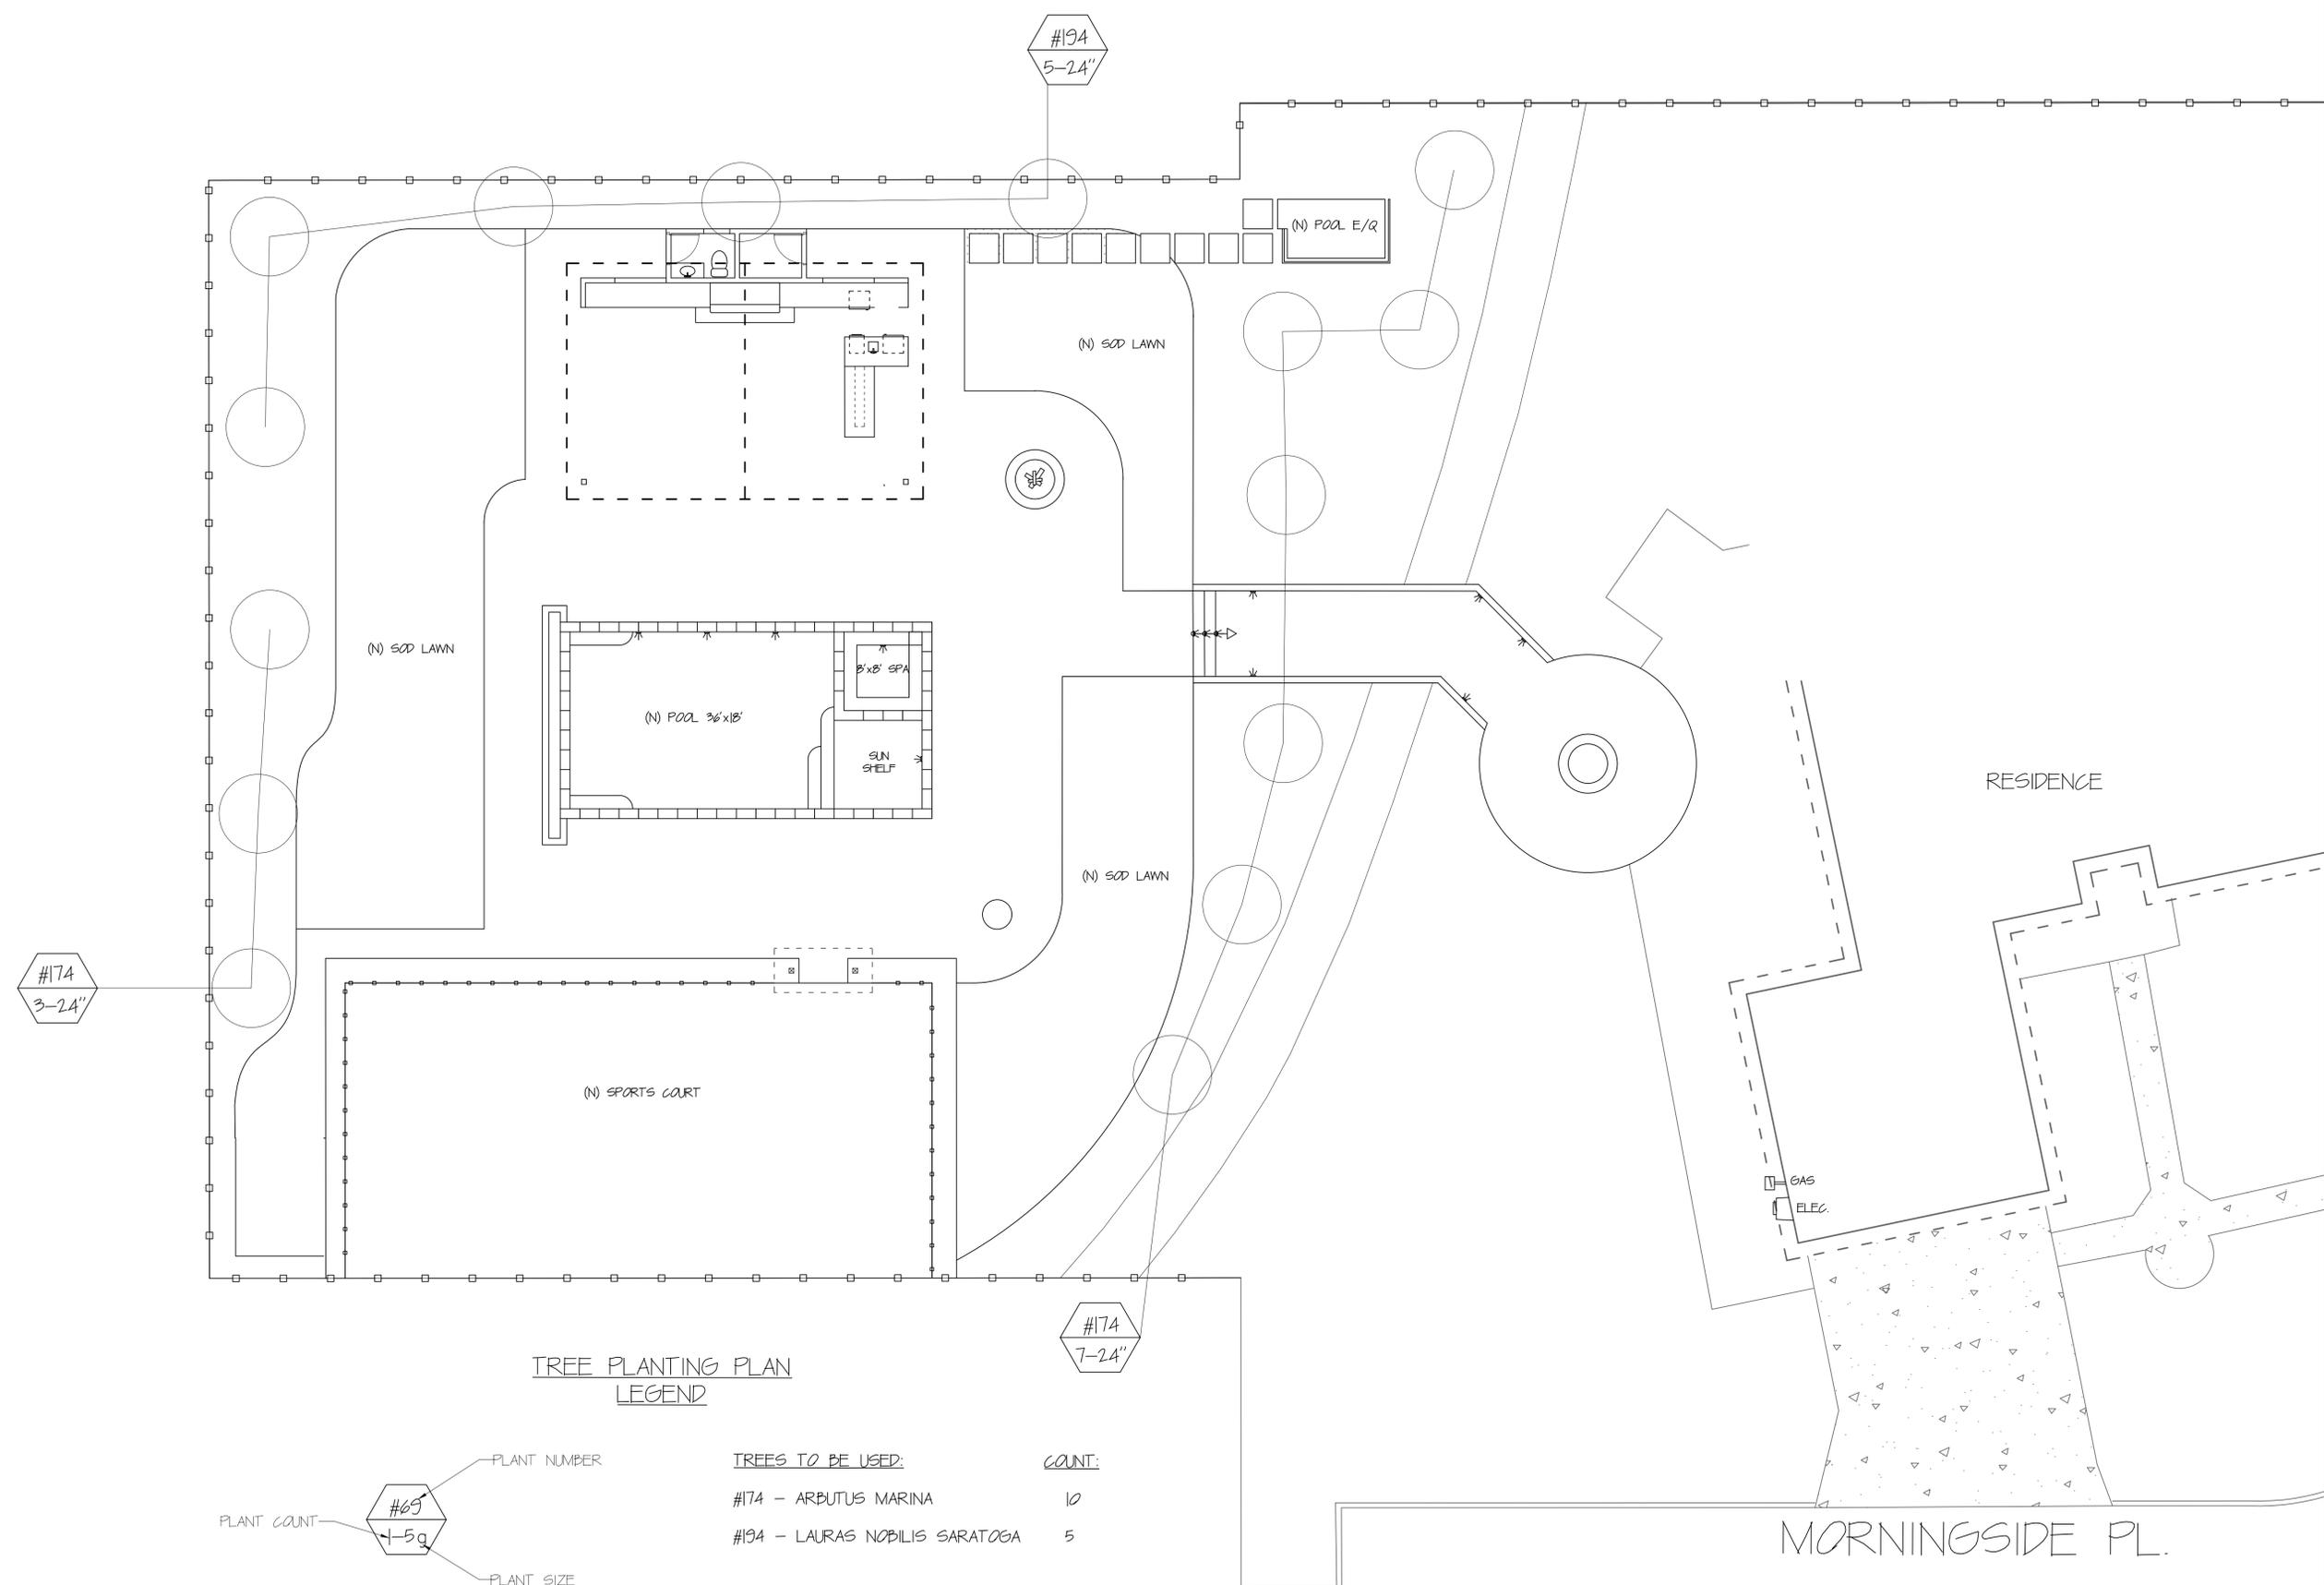

**TREE PLANTING PLAN
 LEGEND**

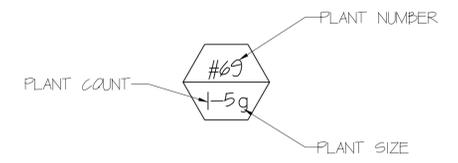

TREES TO BE USED:	COUNT:
#174 - ARBUTUS MARINA	10
#194 - LAURUS NOBILIS SARATOGA	5

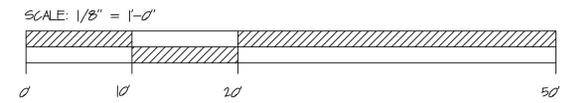

MORNINGSTAR PL.