


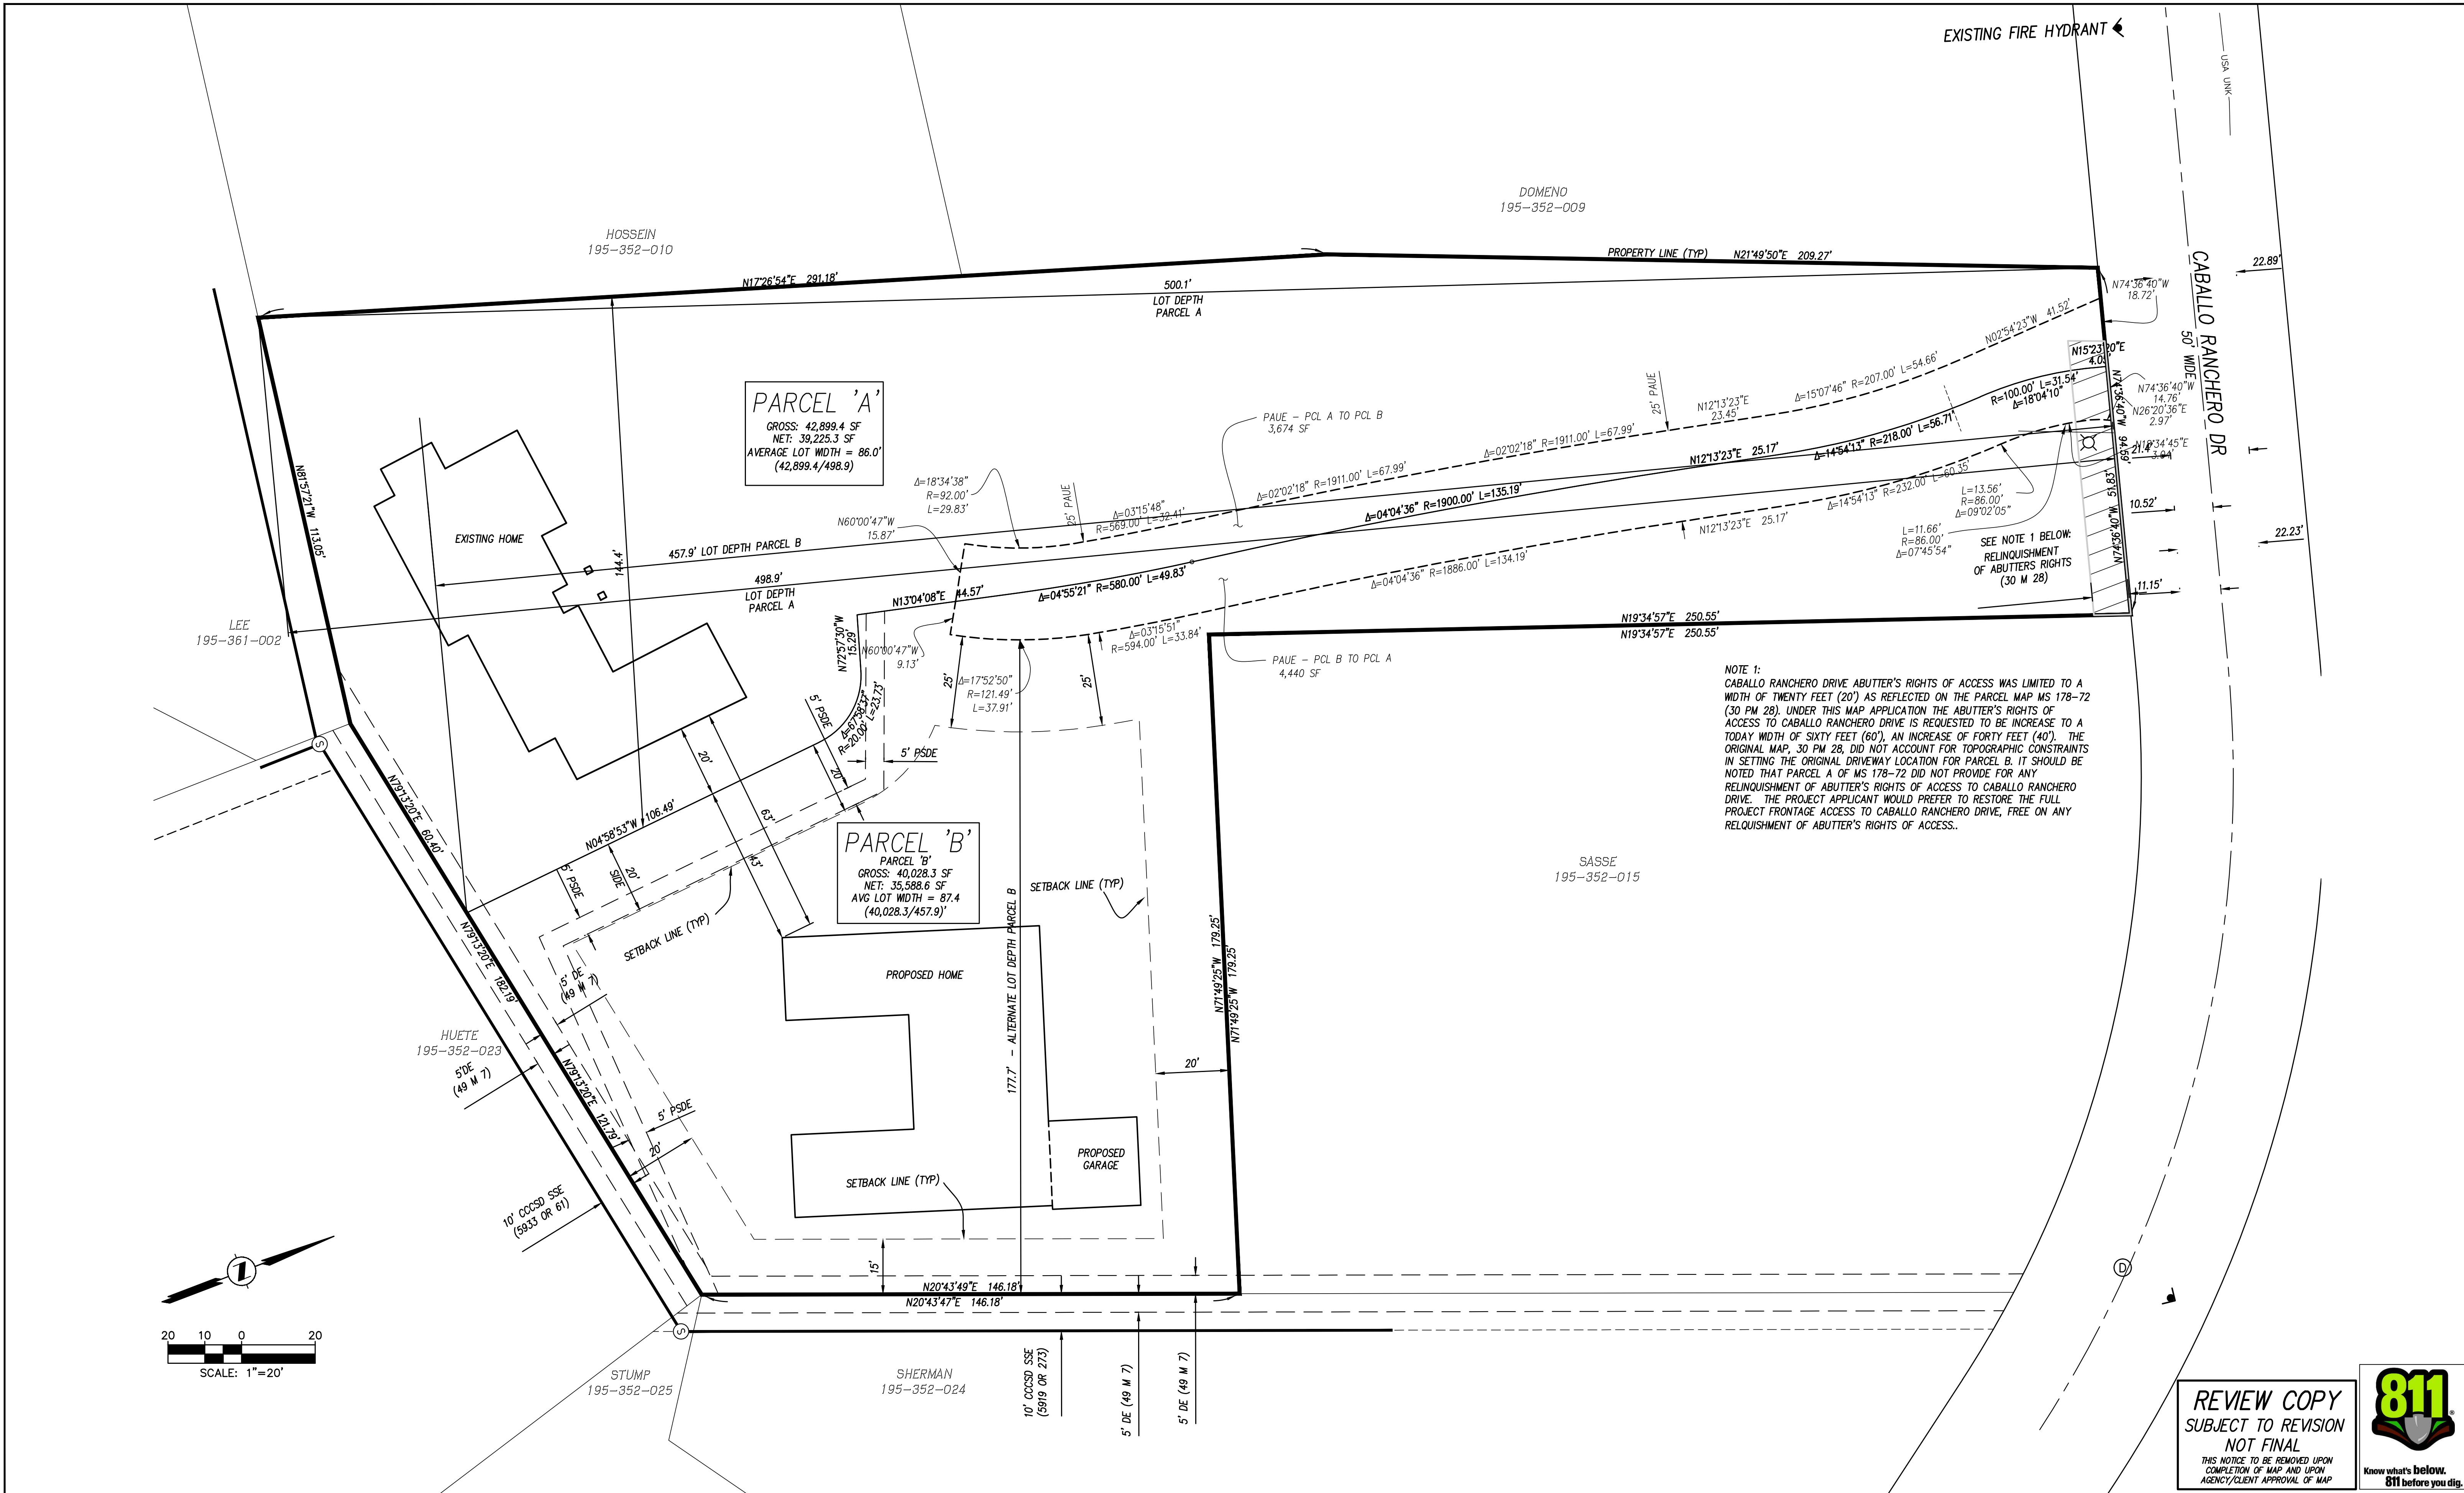

Storm Water Monitoring & Reporting
Land Development Engineering
Environmental Engineering
Municipal Engineering
Surveying & Mapping
Construction Staking

MILANI

2655 Stanwell Drive, Suite 105
Concord, CA 94520
Phone: (925) 674-9082
Fax: (925) 674-9279
Web: www.milaniasociates.com

APN: 195-352-014

TENTATIVE PARCEL MAP - MS25-0003

LOTING AND SETBACKS

DIABLO CONTRA COSTA COUNTY CALIFORNIA

LANGON PROPERTY

DESIGNED UNDER THE DIRECTION OF:

MICHAEL E. MILANI R.C.E. No. 35121 REGISTRATION EXPIRES 9-30-25 PLS 5311 REGISTRATION EXPIRES 12-31-25	
DESIGN: SMS/LLC	JOB NO: 3326
DRAWN: JMG	DATE: MAY 2025
CHECKED: KRA/MEM	SCALE: AS SHOWN

REGISTERED PROFESSIONAL ENGINEER
MICHAEL EUGENE MILANI
No. 35121
EXP. 09/30/25
CIVIL
STATE OF CALIFORNIA

NO.	REVISIONS	BY	APP	DATE

SHEET 5

9 OF SHEETS

R:\Jobs\3326\Tentative Map\3326-TM.dwg 5-LOT 5-08-25 08:57:51 PM MikeMilani