


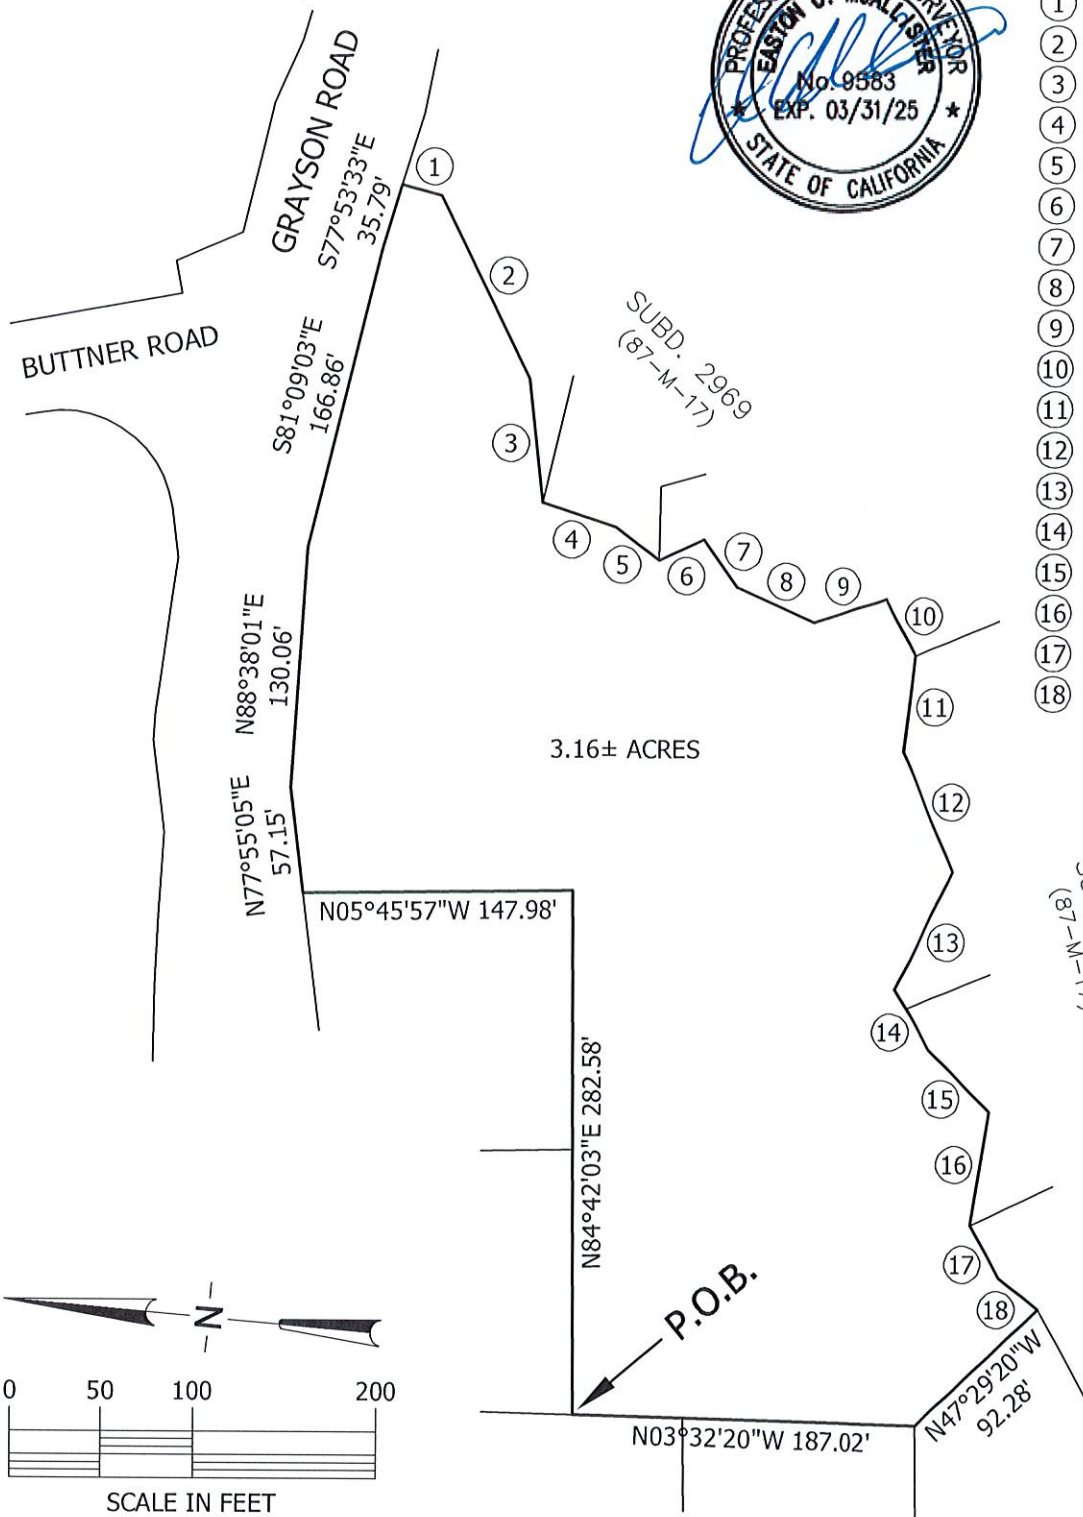

**COURSE DATA**

- ① S9°07'29"W 22.17'
- ② S58°34'53"W 110.08'
- ③ S78°19'00"W 67.56'
- ④ S13°22'42"W 42.39'
- ⑤ S31°47'44"W 29.19'
- ⑥ S30°00'18"E 26.70'
- ⑦ S49°40'42"W 31.69'
- ⑧ S18°47'42"W 45.87'
- ⑨ S21°59'18"E 42.57'
- ⑩ S57°59'42"W 34.32'
- ⑪ N88°27'18"W 52.30'
- ⑫ S62°07'42"W 70.15'
- ⑬ N69°00'18"W 70.81'
- ⑭ S55°24'42"W 37.14'
- ⑮ S40°02'42"W 47.66'
- ⑯ N85°44'18"W 61.76'
- ⑰ S56°01'42"W 32.28'
- ⑱ S32°50'00"W 27.94'



**EXHIBIT "B"**  
**PLAT TO ACCOMPANY**  
**LEGAL DESCRIPTION**  
**ANNEXATION PARCEL**



**DeBolt Civil Engineering**  
 811 San Ramon Valley Boulevard  
 Danville, California 94526  
 925/837-3780

Date: 08/02/2024  
 Scale: 1" = 100'  
 By: ECM/adv  
 Job No.: 19300