



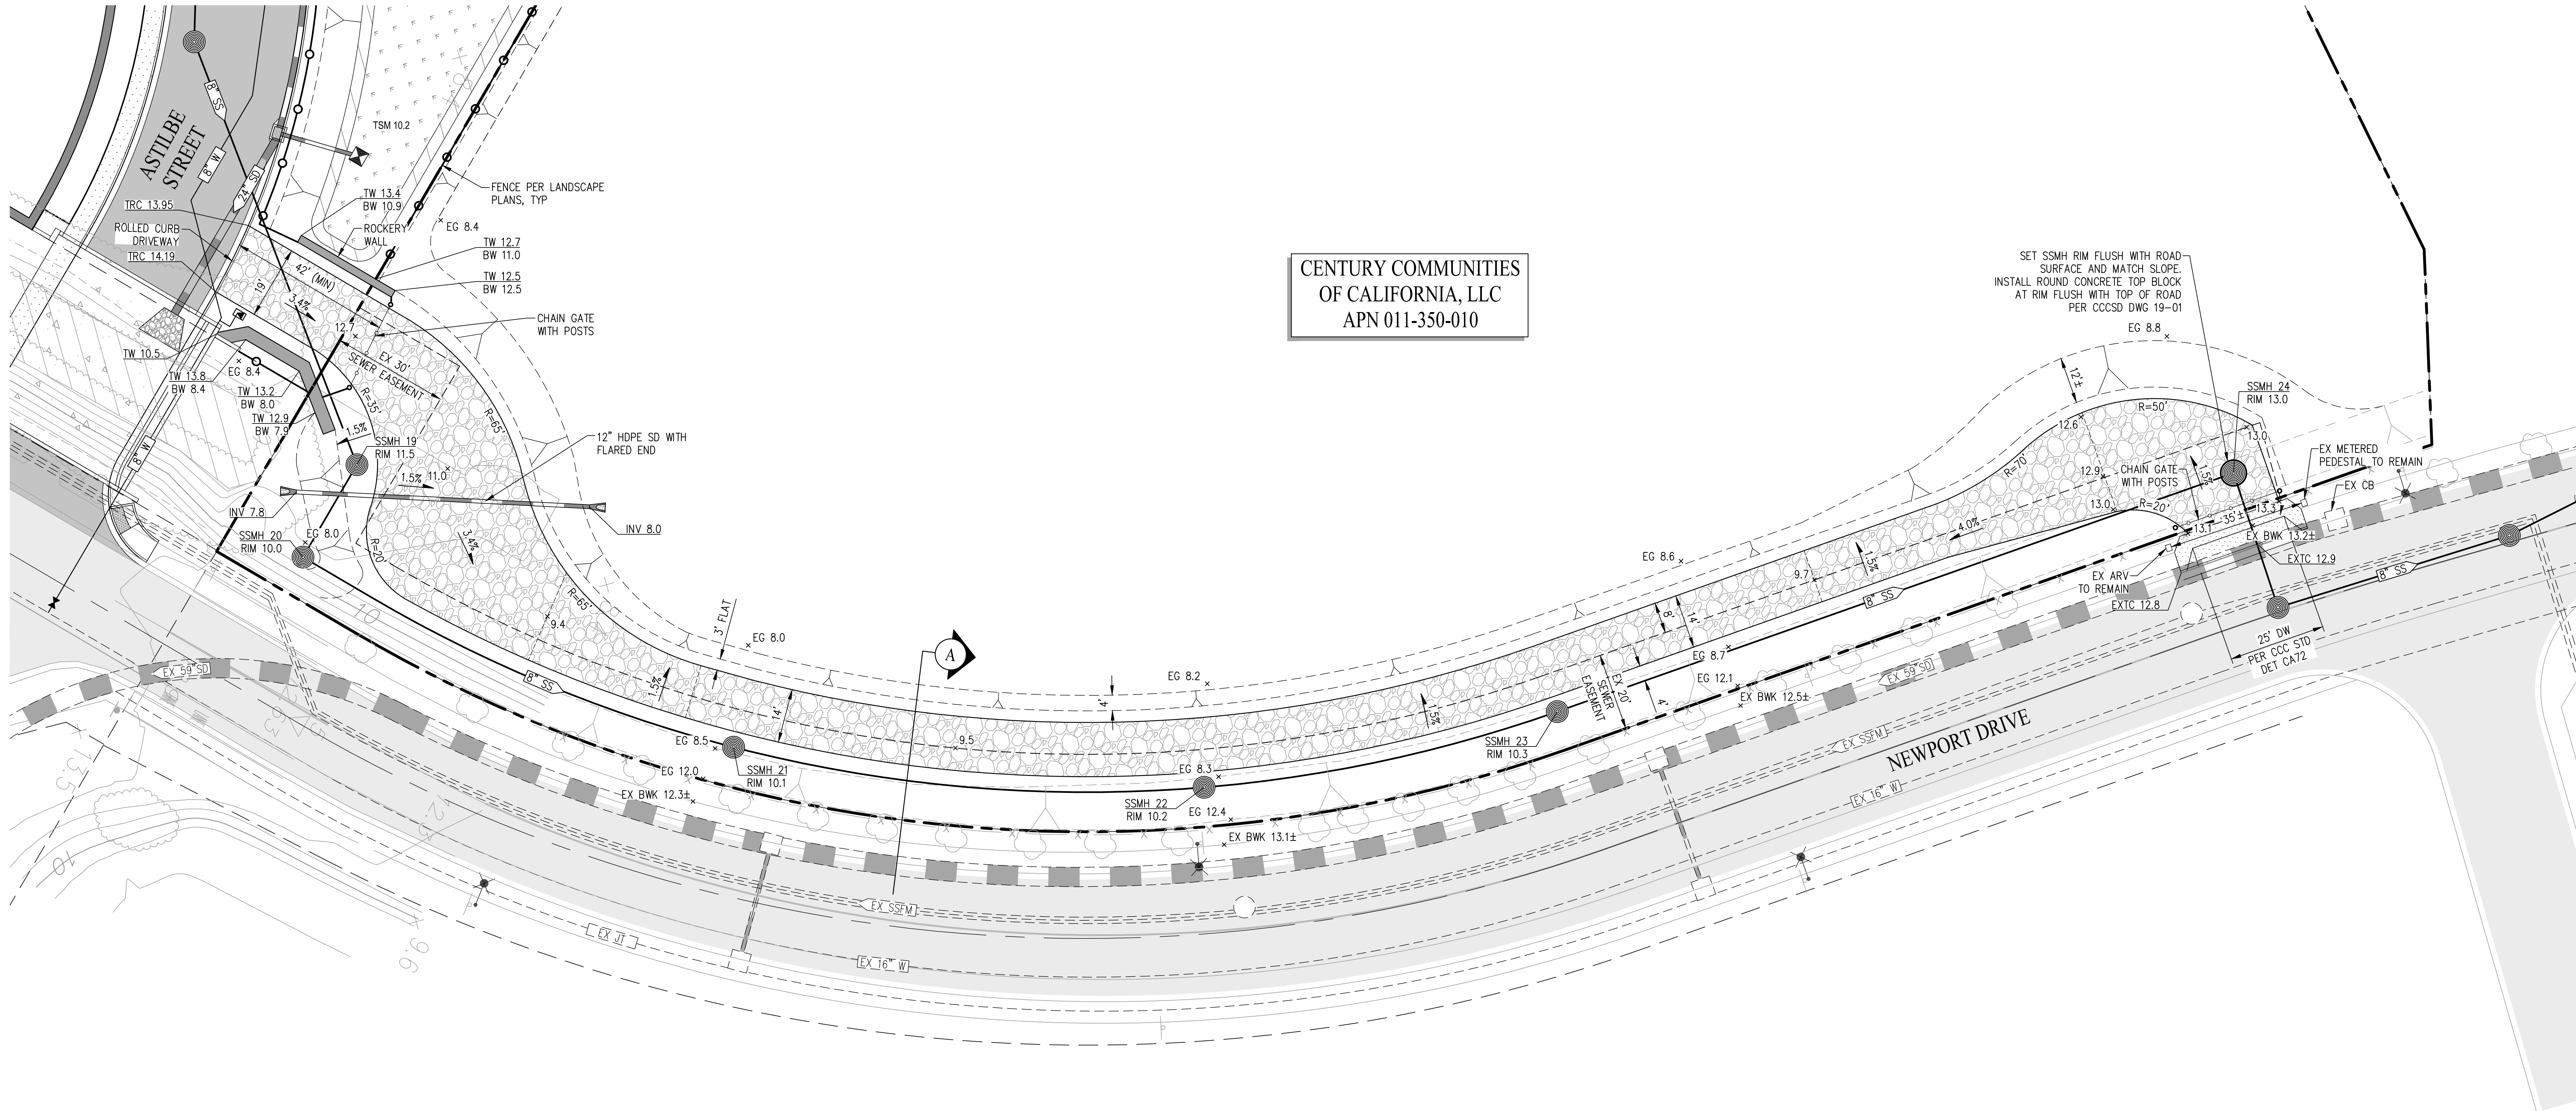

CENTURY COMMUNITIES
OF CALIFORNIA, LLC
APN 011-350-010

SET SSMH RIM FLUSH WITH ROAD
SURFACE AND MATCH SLOPE.
INSTALL ROUND CONCRETE TOP BLOCK
AT RIM FLUSH WITH TOP OF ROAD
PER CCCSD DWG 19-01

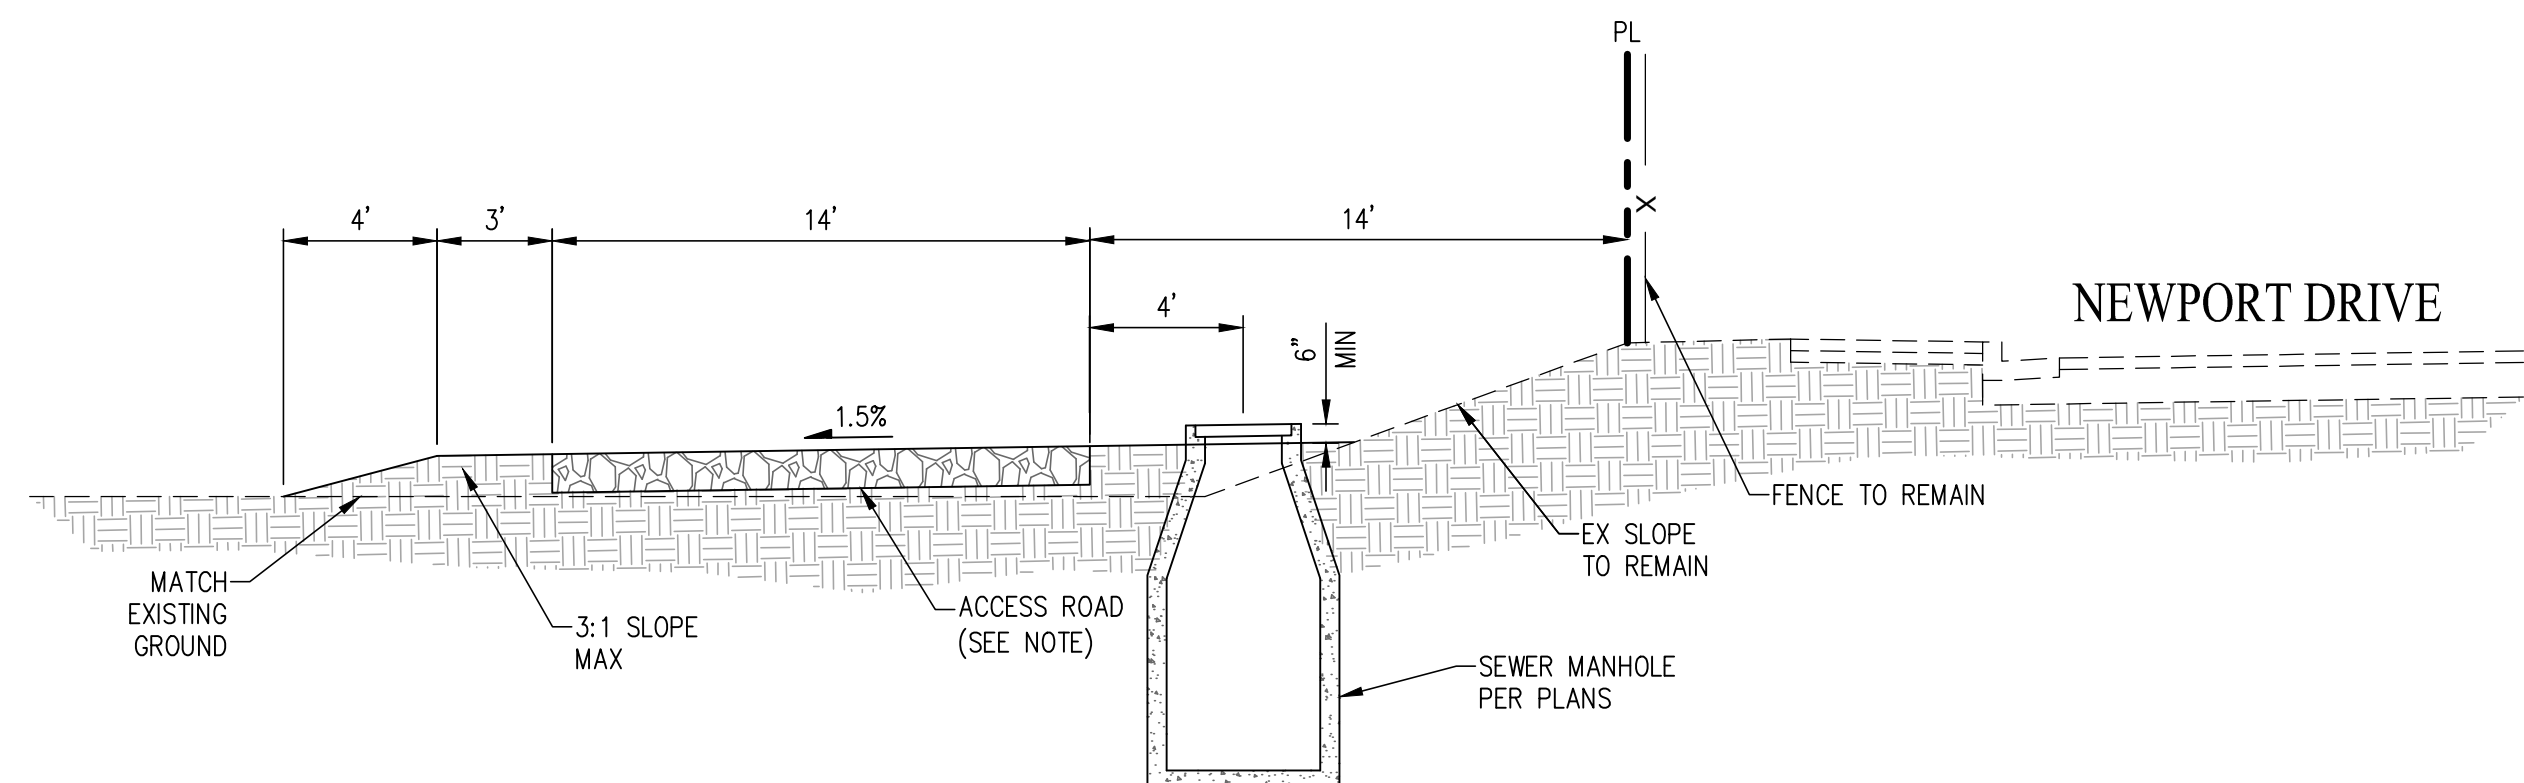

SECTION A
NOT TO SCALE

LEGEND



- ACCESS ROAD
(MIN 12" AB ON FABRIC)
- EXISTING EASEMENT LINE
- PROPOSED SEWER MAIN

NOTE

ACCESS ROAD SHALL BE VIRGIN CLASS 2 AB WITH 95% COMPACTION AND THE FABRIC BELOW THE ROAD SHALL BE MIRAFI 500X OR EQUIVALENT PER GEOTECHNICAL ENGINEERS RECOMMENDATION. PRIOR TO PLACING THE FABRIC, THE SOIL SUBGRADE SHOULD BE COMPACTED TO 90% (MIN) IN ACCORDANCE WITH THE RECOMMENDATIONS CONTAINED IN THE PROJECT'S GEOTECHNICAL REPORT.

SEWER ACCESS ROAD NEWPORT POINTE

TOWN OF DISCOVERY BAY CONTRA COSTA COUNTY CALIFORNIA
SCALE: 1"=20' DATE: OCTOBER 3, 2024

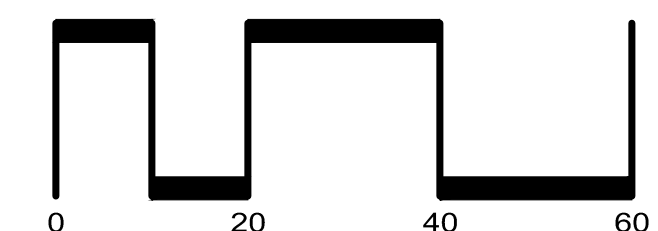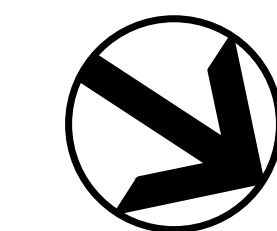

SAN RAMON (925) 866-0322
ROSEVILLE (916) 788-4456
WWW.CBANDG.COM
CIVIL ENGINEERS SURVEYORS PLANNERS